
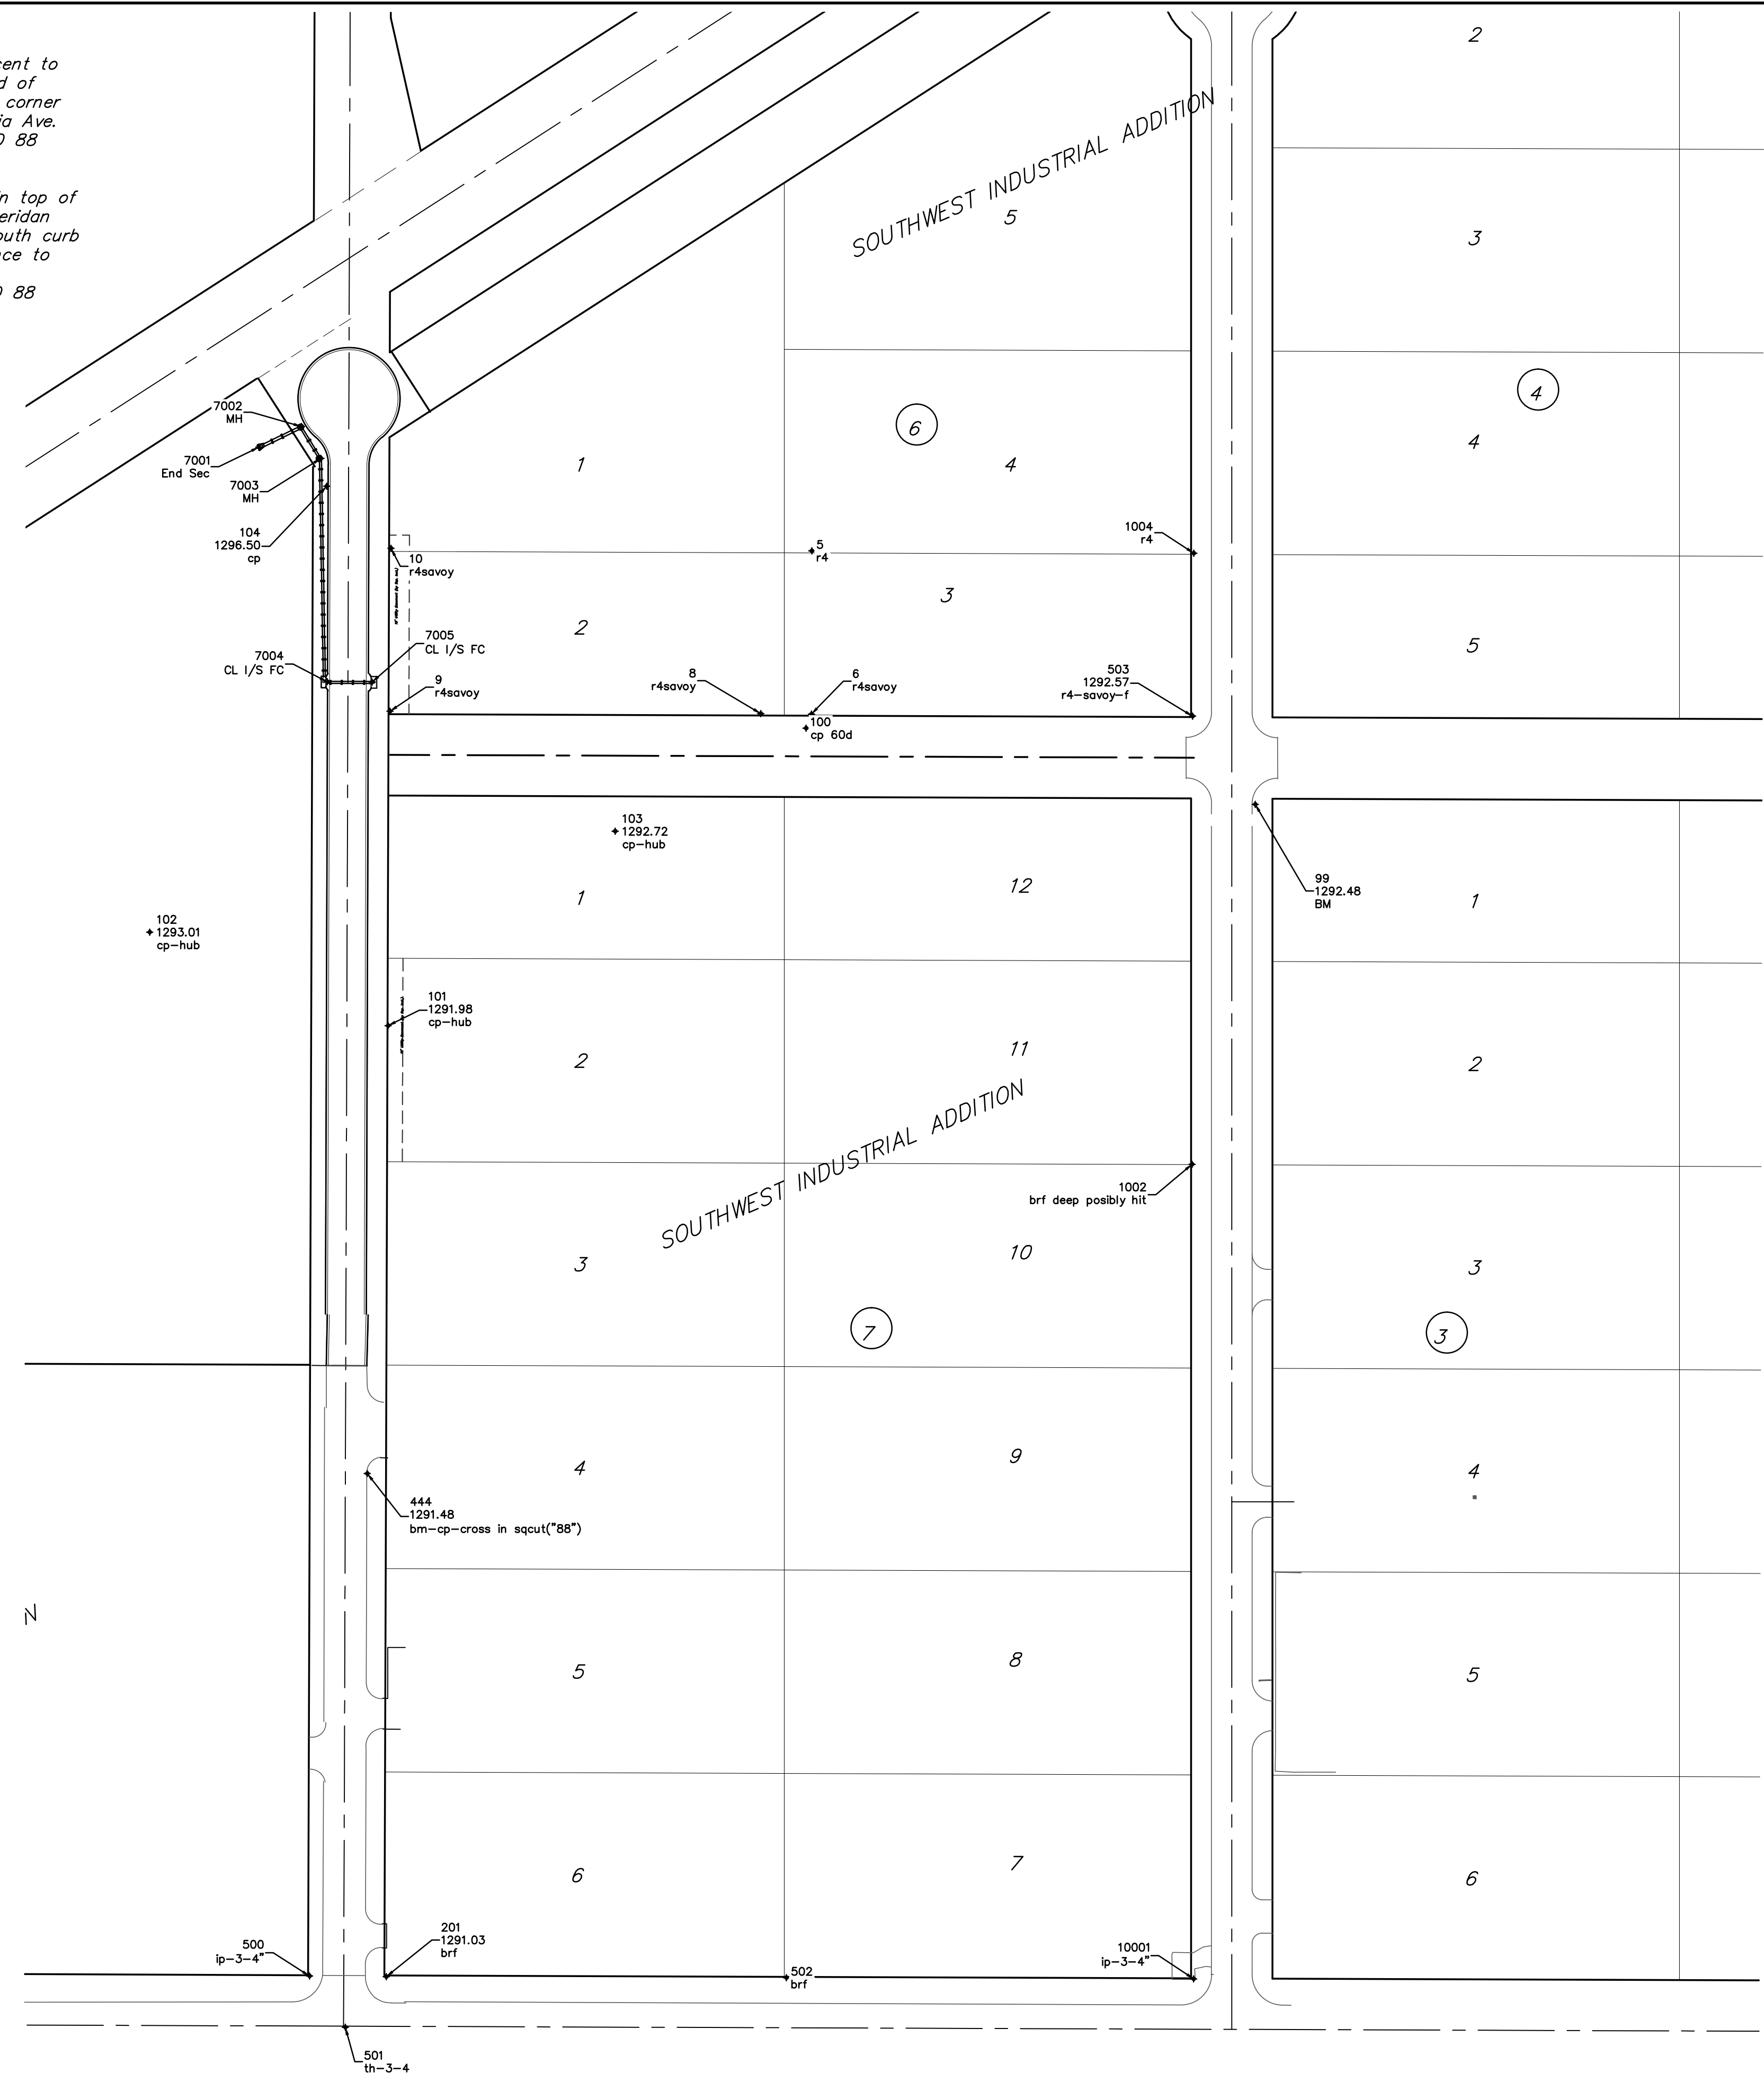



**BENCHMARKS:**  
**BM #1**  
 Benchmark Disk adjacent to fire hydrant south end of south curb return SE corner of Custer Ave. & Lydia Ave.  
 Elev. = 1292.48 NAVD 88

**BM#2**  
 Cross in Square cut in top of curb, east side of Sheridan Ave., south end of south curb return of drive entrance to Lot 4, Block 7  
 Elev. = 1291.48 NAVD 88

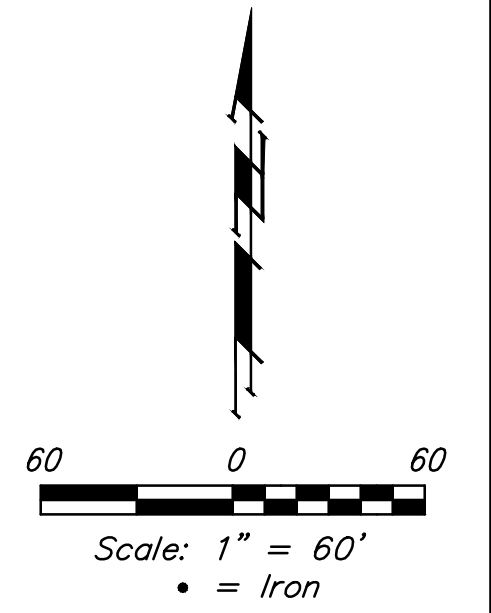

		<b>SHERIDAN AVE. COORDINATES</b>	
		<small>Baughman Company, P.A. 315 Ellis St. Wichita, KS 67211 P 316-262-7271 F 316-262-0149          ENGINEERING   SURVEYING   PLANNING   LANDSCAPE ARCHITECTURE</small>	
PROJECT NUMBER 472-	DESIGN NBW	DRAWN JAK	DATE 1/19/16
REVISIONS:	APPROVED	SCALE Noted	SHEET <b>23 OF 23</b>