



BENCHMARKS:
 BM #1
 Benchmark Disk adjacent to fire hydrant south end of south curb return SE corner of Custer Ave. & Lydia Ave.
 Elev. = 1292.48 NAVD 88

BM#2
 Cross in Square cut in top of curb, east side of Sheridan Ave., south end of south curb return of drive entrance to Lot 4, Block 7
 Elev. = 1291.48 NAVD 88

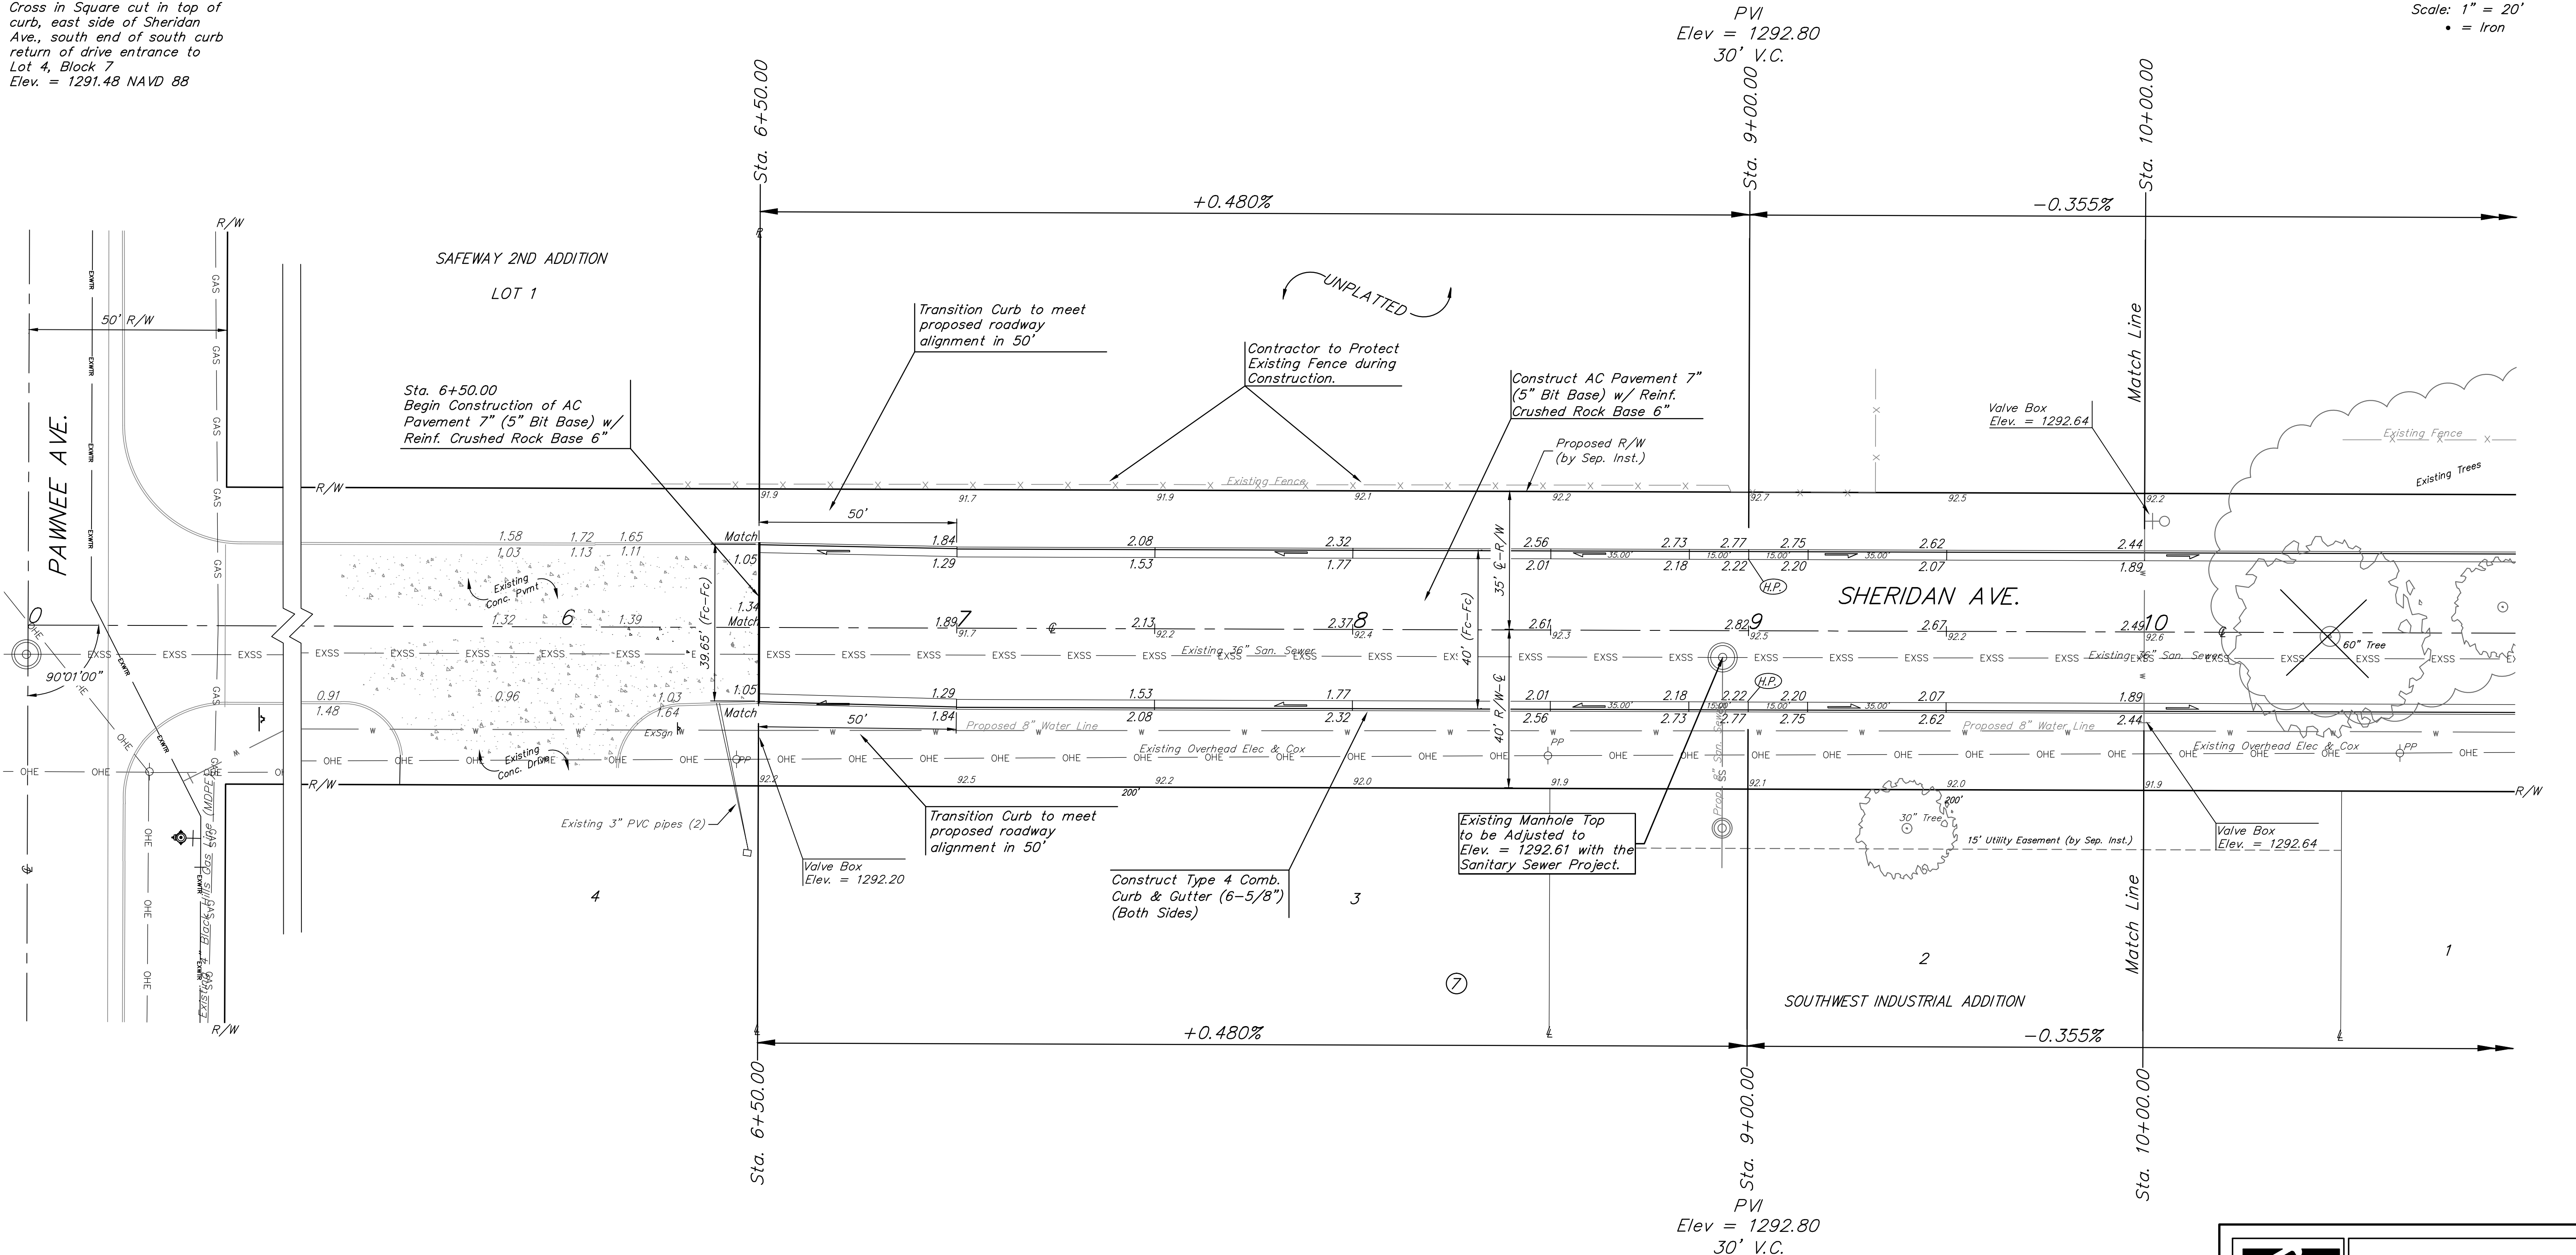

Baseline = ϕ Sheridan Ave
 Sta. 0+00 = ϕ Pawnee Ave

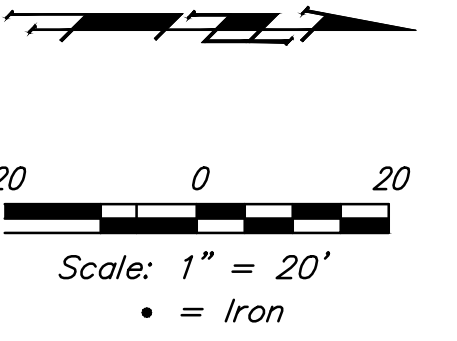

Baughman		SHERIDAN AVE.	
		Sta. 6+50 to Sta. 10+00	
Baughman Company, P.A. 315 Ellis St. Wichita, KS 67211 P 316-262-7271 F 316-262-0149 ENGINEERING SURVEYING PLANNING LANDSCAPE ARCHITECTURE			
PROJECT NUMBER	DESIGN	DRAWN	
	NBW	JAK	
REVISIONS:	APPROVED	DATE	1/19/16
		SCALE	Noted
		SHEET	7 OF 23