



BENCHMARKS:
BM #1
 Benchmark Disk adjacent to fire hydrant south end of south curb return SE corner of Custer Ave. & Lydia Ave.
 Elev. = 1292.48 NAVD 88

BM #2
 Cross in Square cut in top of curb, east side of Sheridan Ave., south end of south curb return of drive entrance to Lot 4, Block 7
 Elev. = 1291.48 NAVD 88

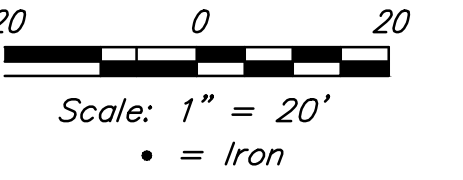

= Existing tree to be removed

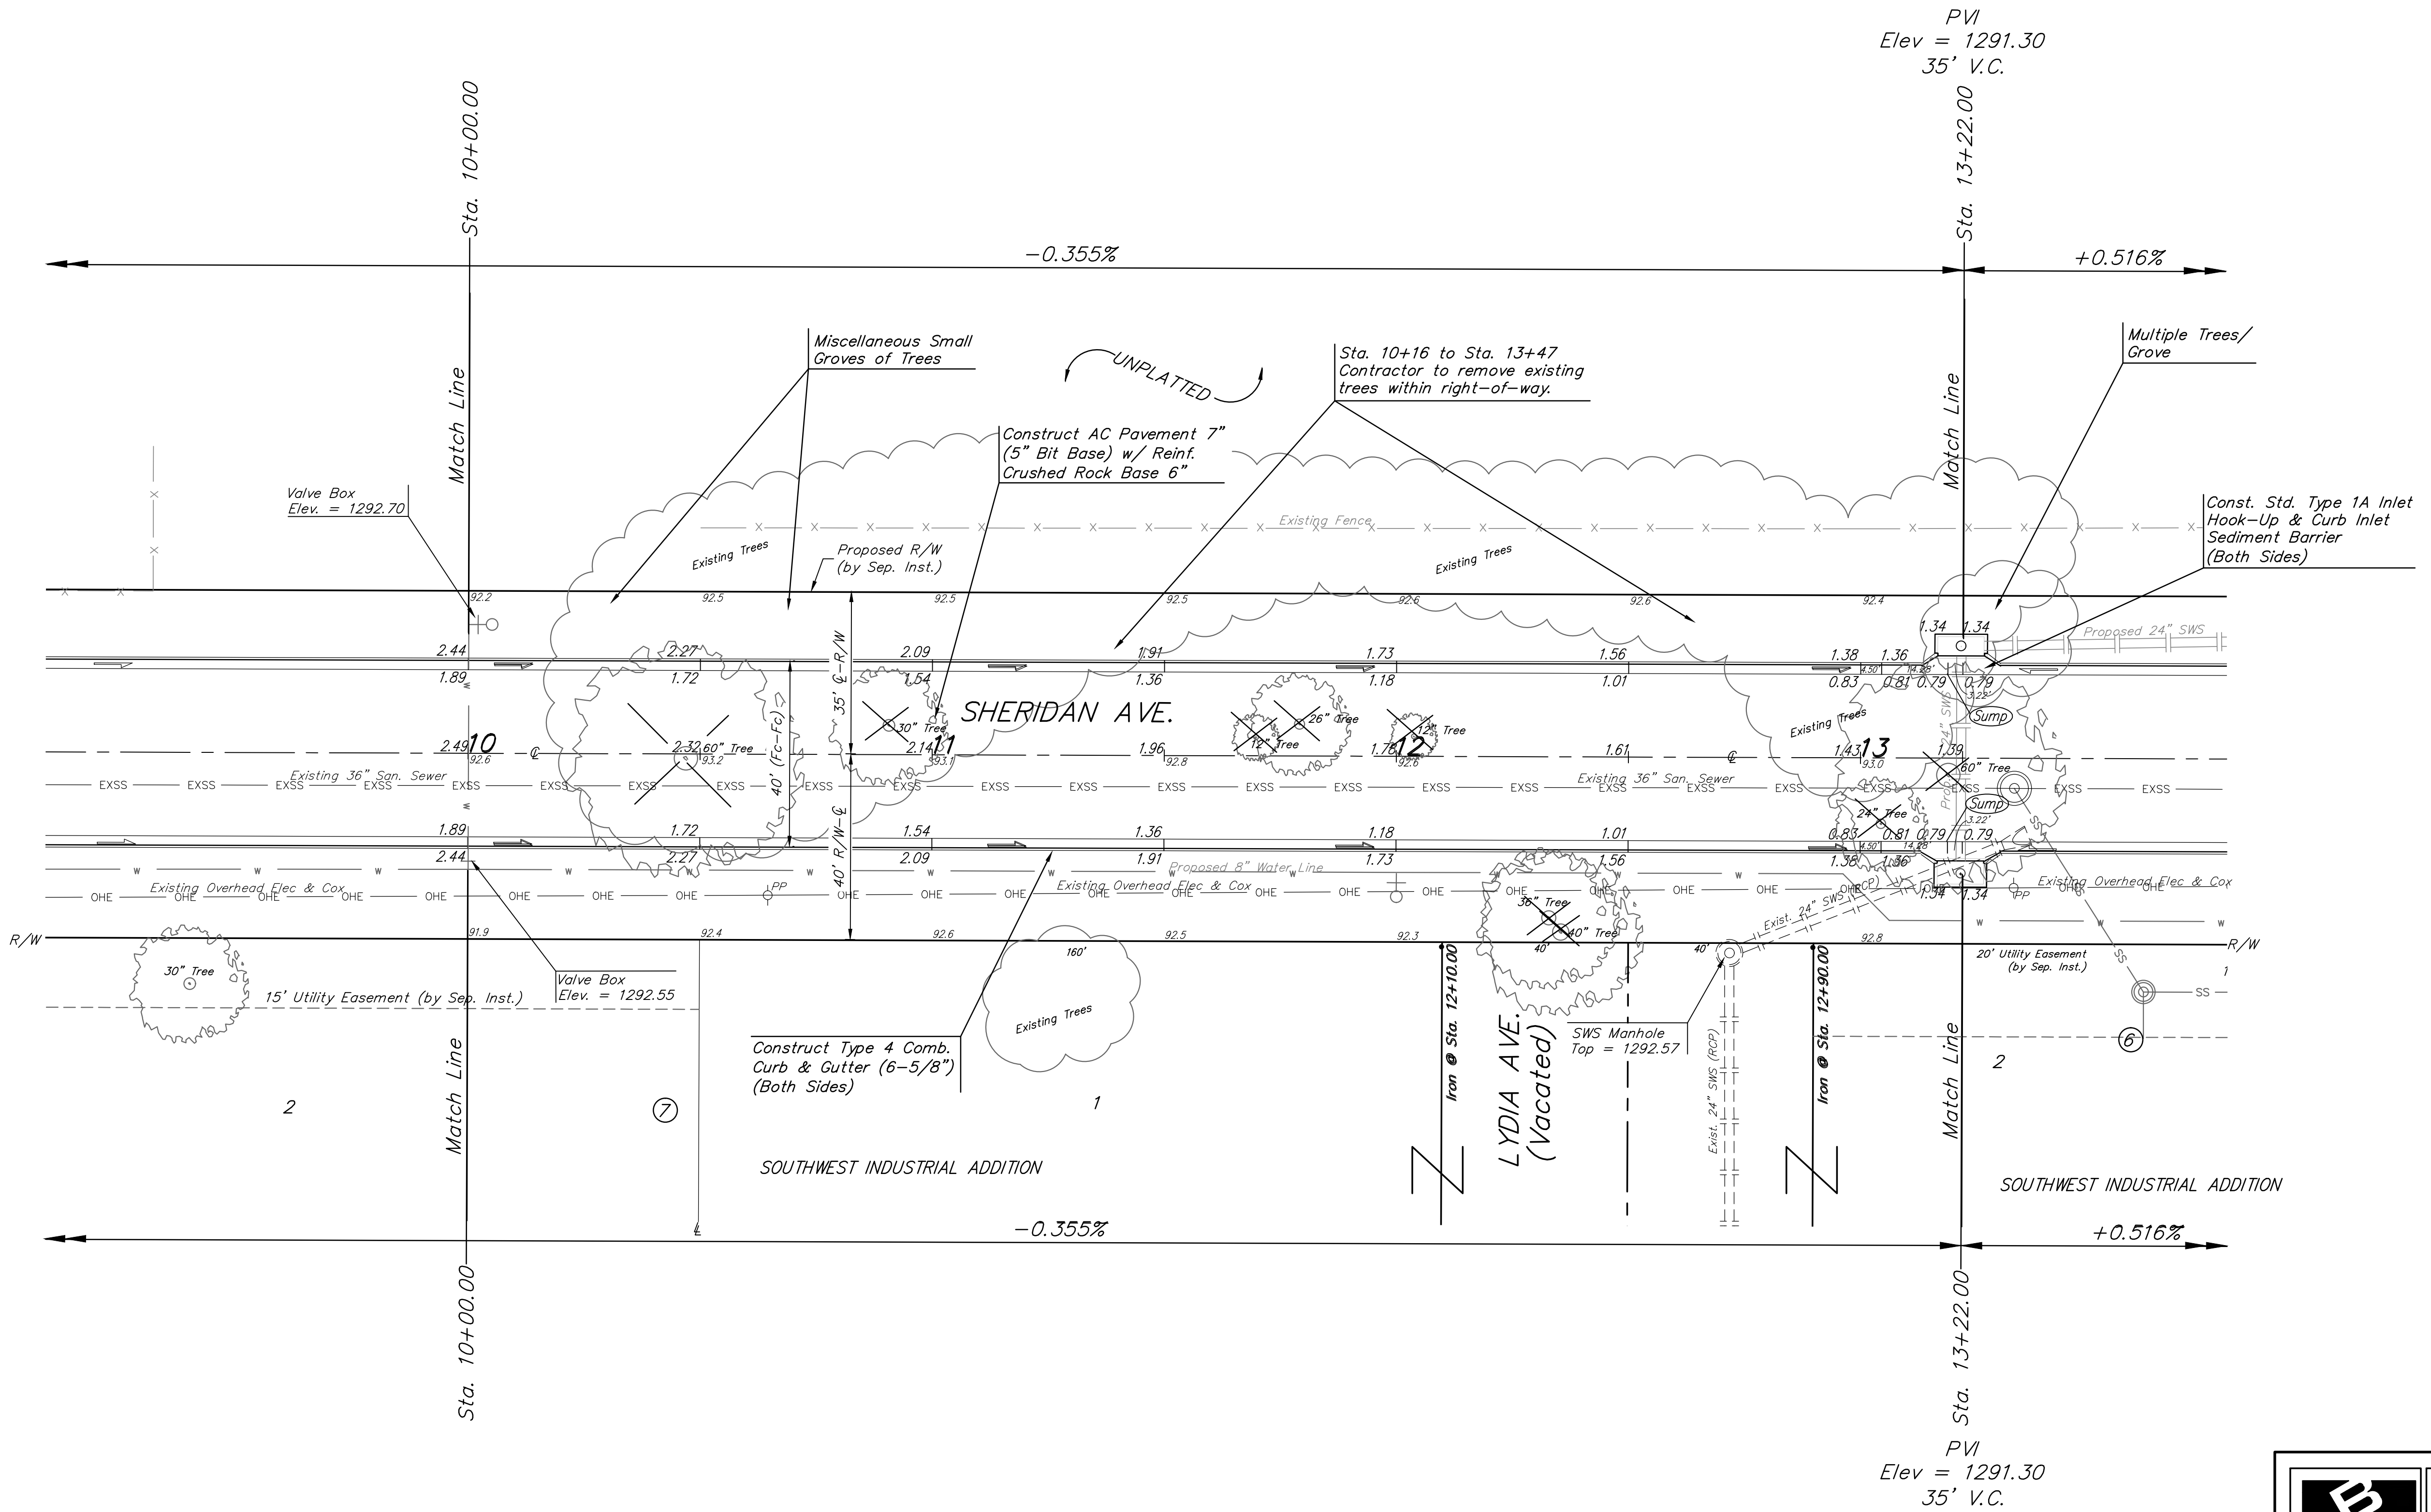

PVI
 Elev = 1291.30
 35' V.C.

PVI
 Elev = 1291.30
 35' V.C.

Baseline = ϕ Sheridan Ave
 Sta. 0+00 = ϕ Pawnee Ave

		SHERIDAN AVE.	
		Sta. 10+00 to Sta. 13+22.00	
Baughman Company, P.A. 315 Ellis St. Wichita, KS 67211 P 316-262-7271 F 316-262-0149 ENGINEERING SURVEYING PLANNING LANDSCAPE ARCHITECTURE			
PROJECT NUMBER	DESIGN	DRAWN	
	NBW	JAK	
REVISIONS:	APPROVED	DATE	1/19/16
	SCALE	Noted	
	SHEET	8 OF 23	

