
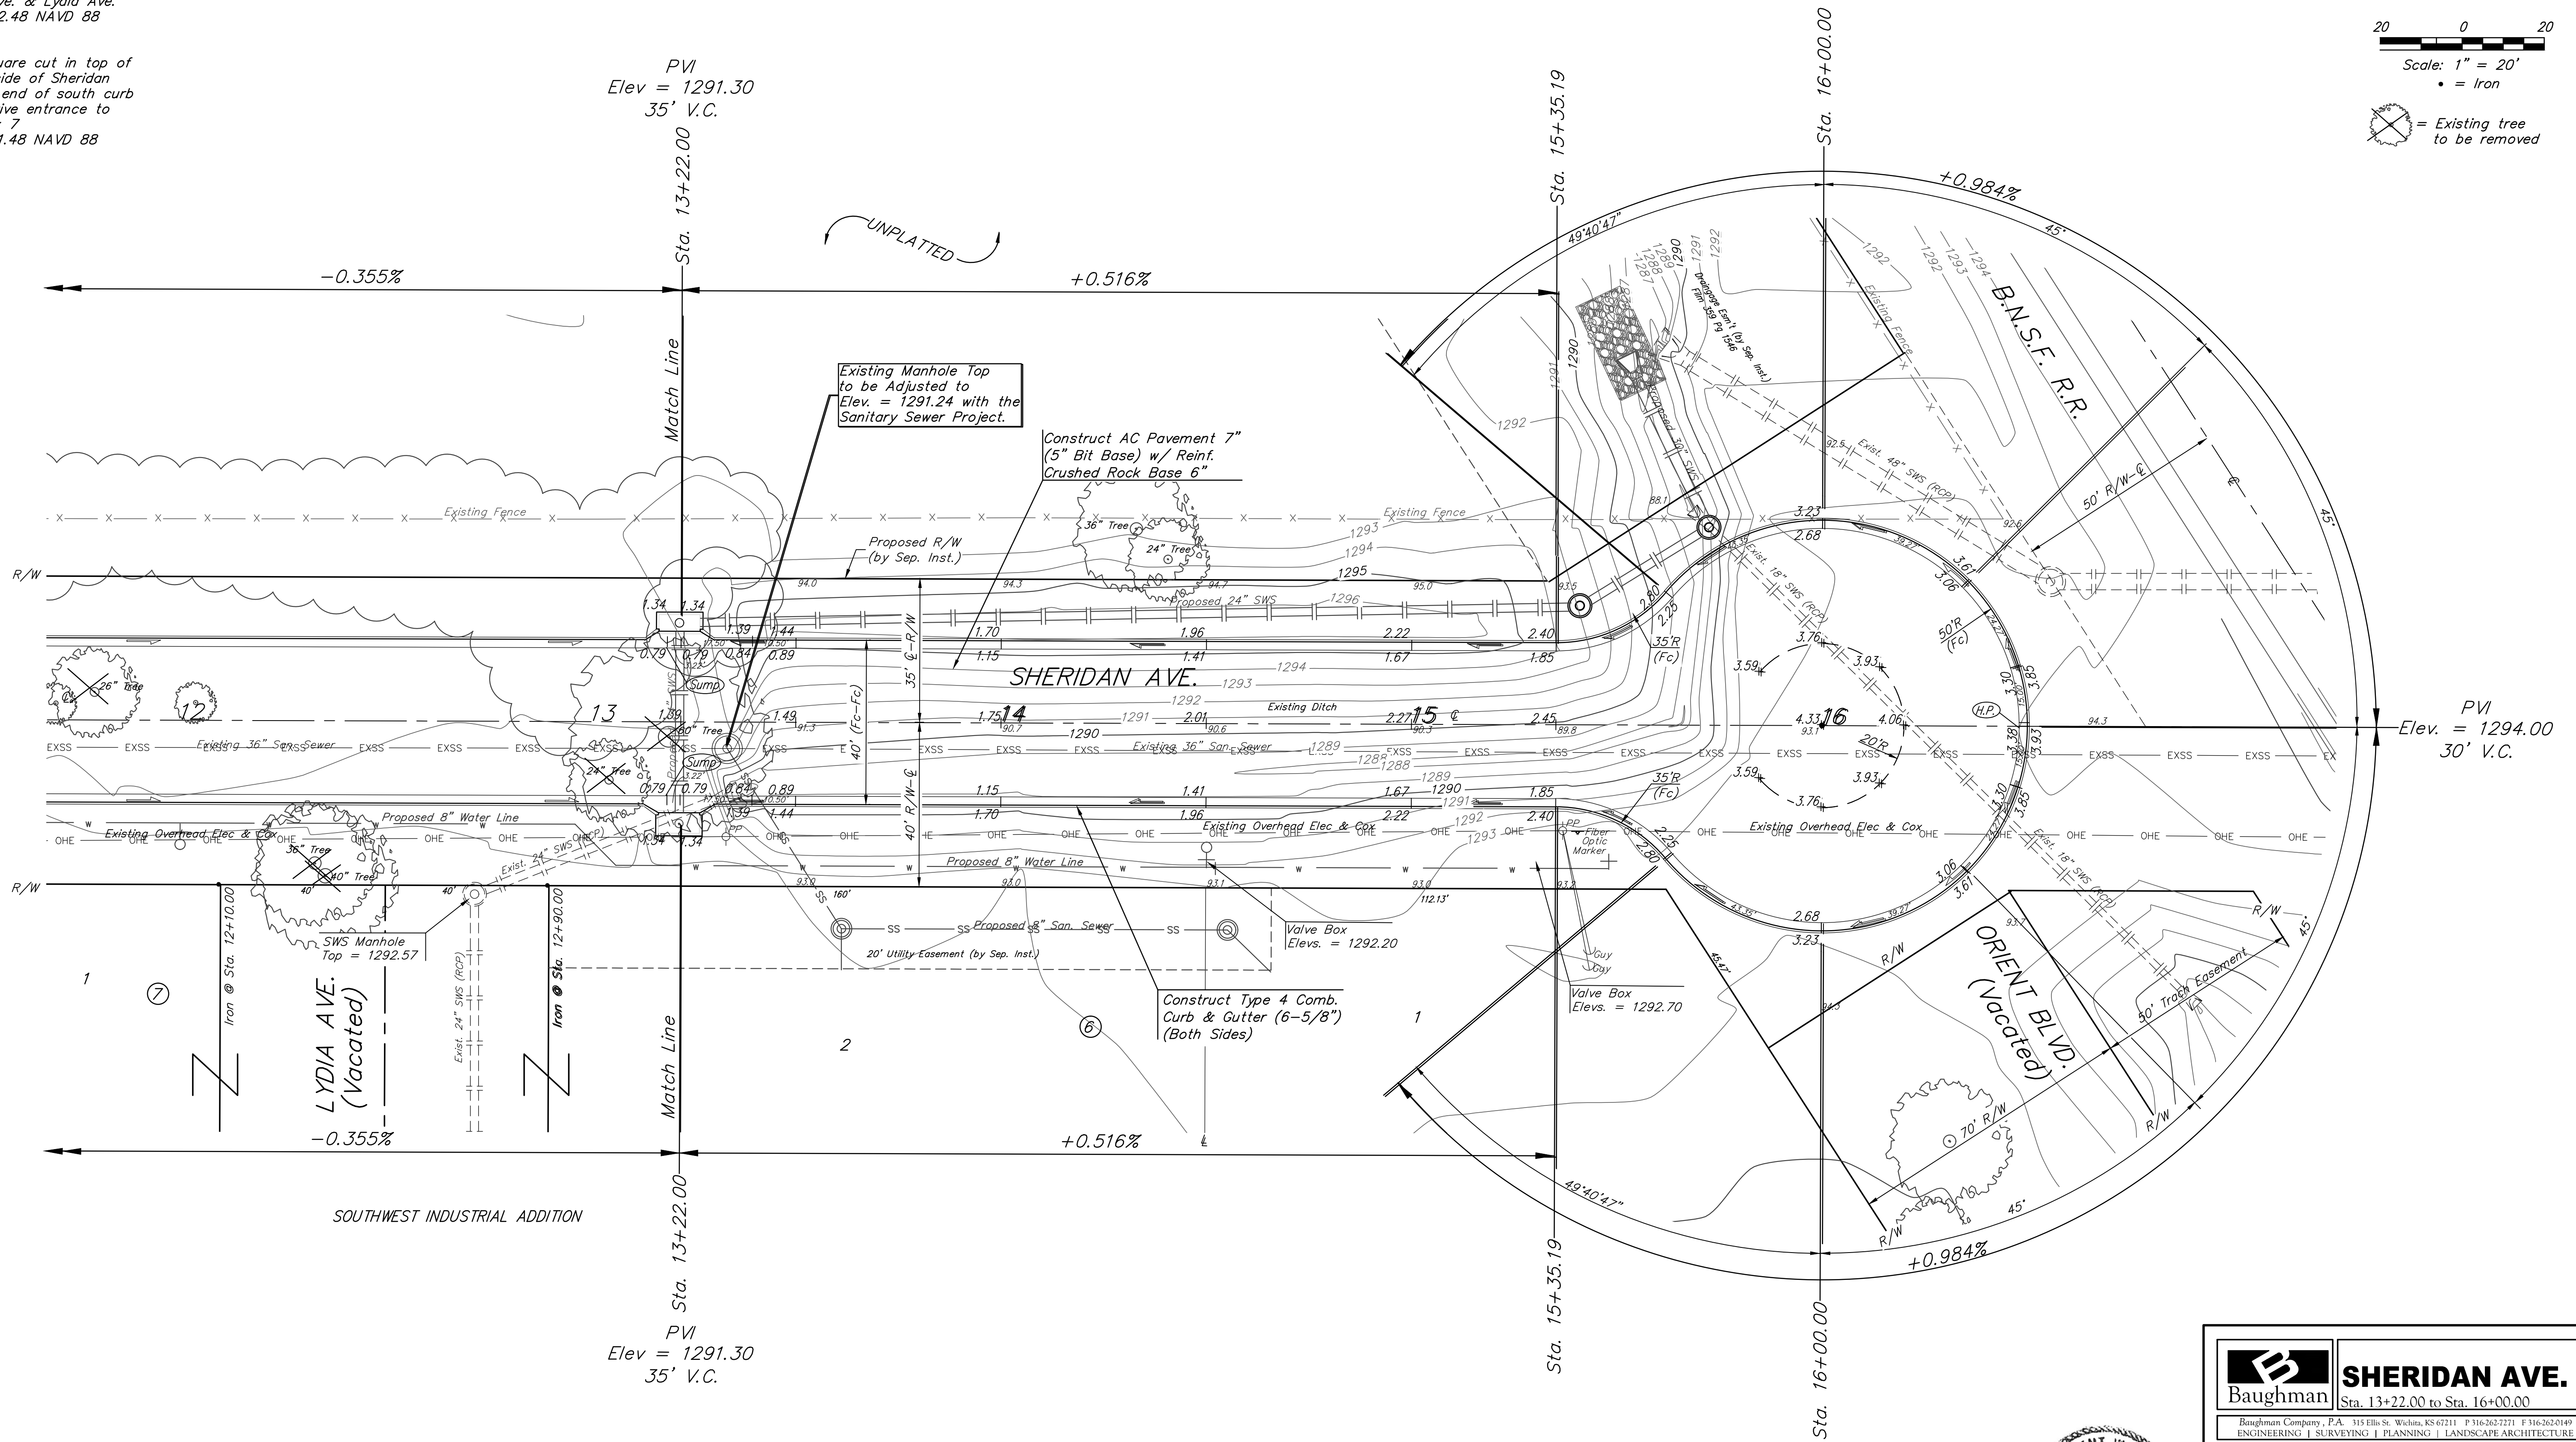


**BENCHMARKS:**  
 BM #1  
 Benchmark Disk adjacent to  
 fire hydrant south end of  
 south curb return SE corner  
 of Custer Ave. & Lydia Ave.  
 Elev. = 1292.48 NAVD 88

BM #2  
 Cross in Square cut in top of  
 curb, east side of Sheridan  
 Ave., south end of south curb  
 return of drive entrance to  
 Lot 4, Block 7  
 Elev. = 1291.48 NAVD 88

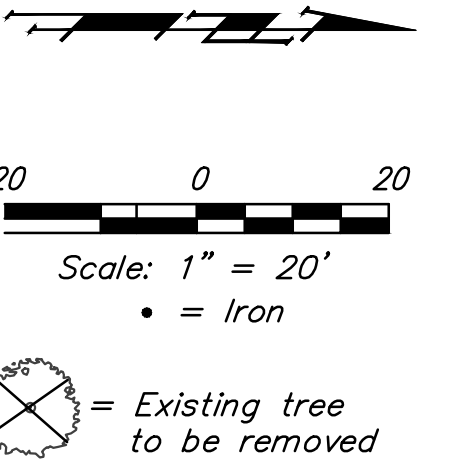

Baseline = @ Sheridan Ave  
 Sta. 0+00 = @ Pawnee Ave

		<b>SHERIDAN AVE.</b>	
		Sta. 13+22.00 to Sta. 16+00.00	
Baughman Company, P.A. 315 Ellis St. Wichita, KS 67211 P 316-262-2771 F 316-262-0149 ENGINEERING   SURVEYING   PLANNING   LANDSCAPE ARCHITECTURE			
PROJECT NUMBER	DESIGN	DRAWN	
	NBW	JAK	
REVISIONS:	APPROVED	DATE	
		1/19/16	
	SCALE	Noted	
	SHEET		
			<b>9 of 23</b>

