
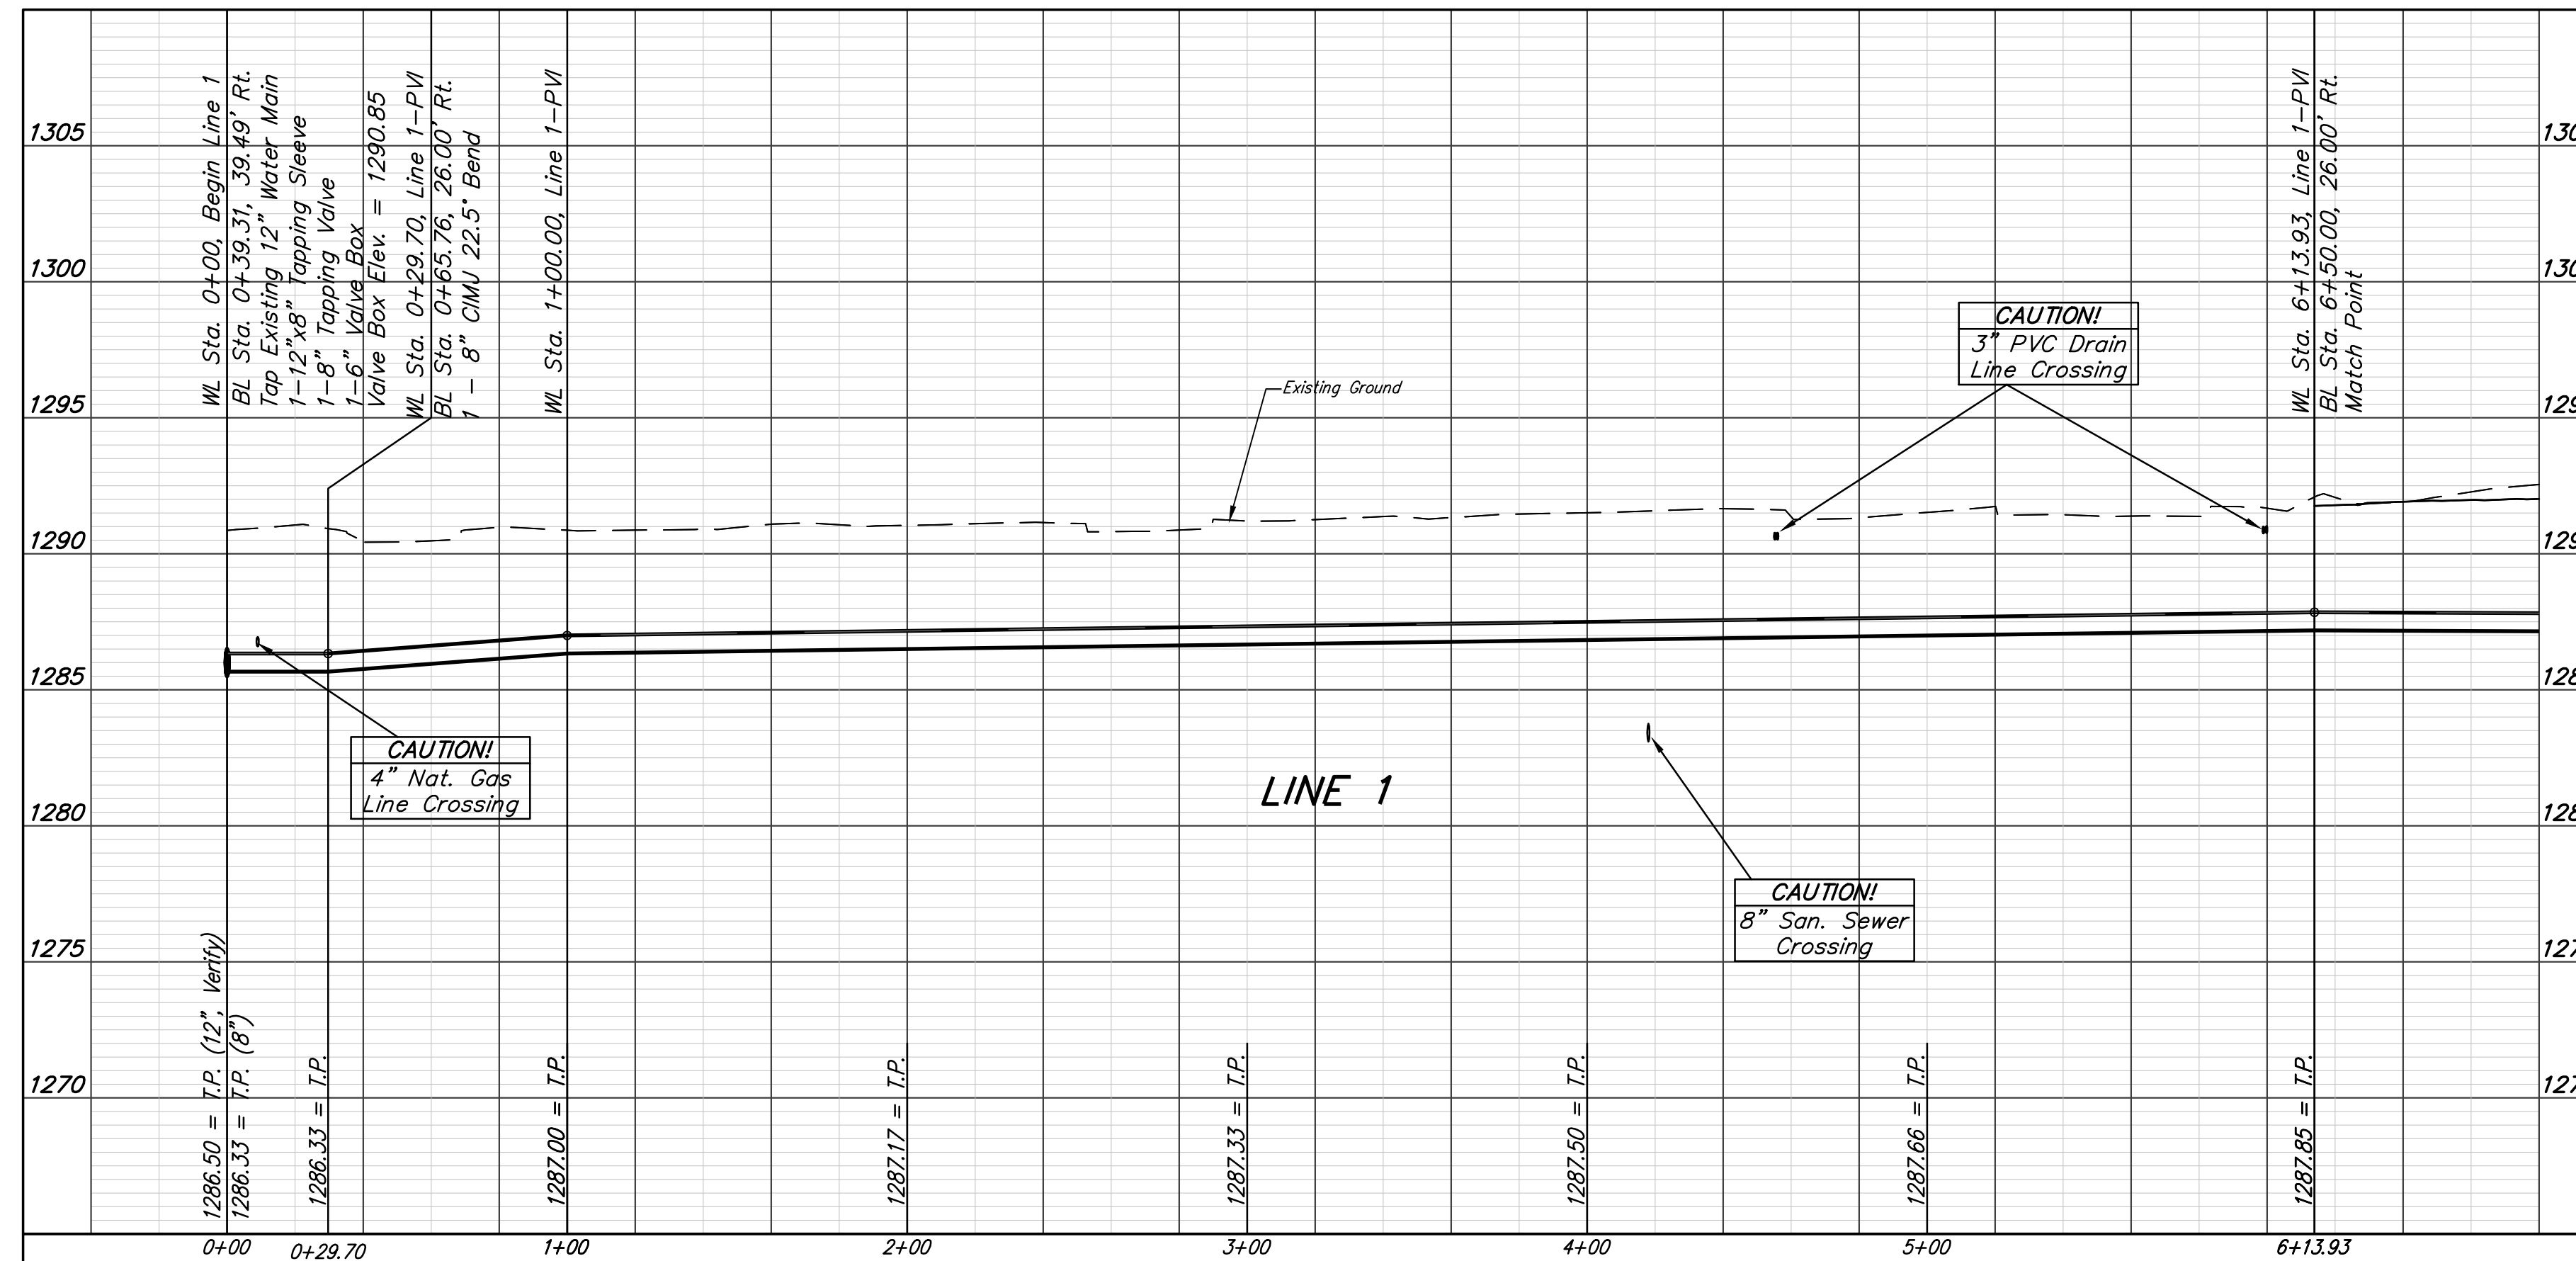
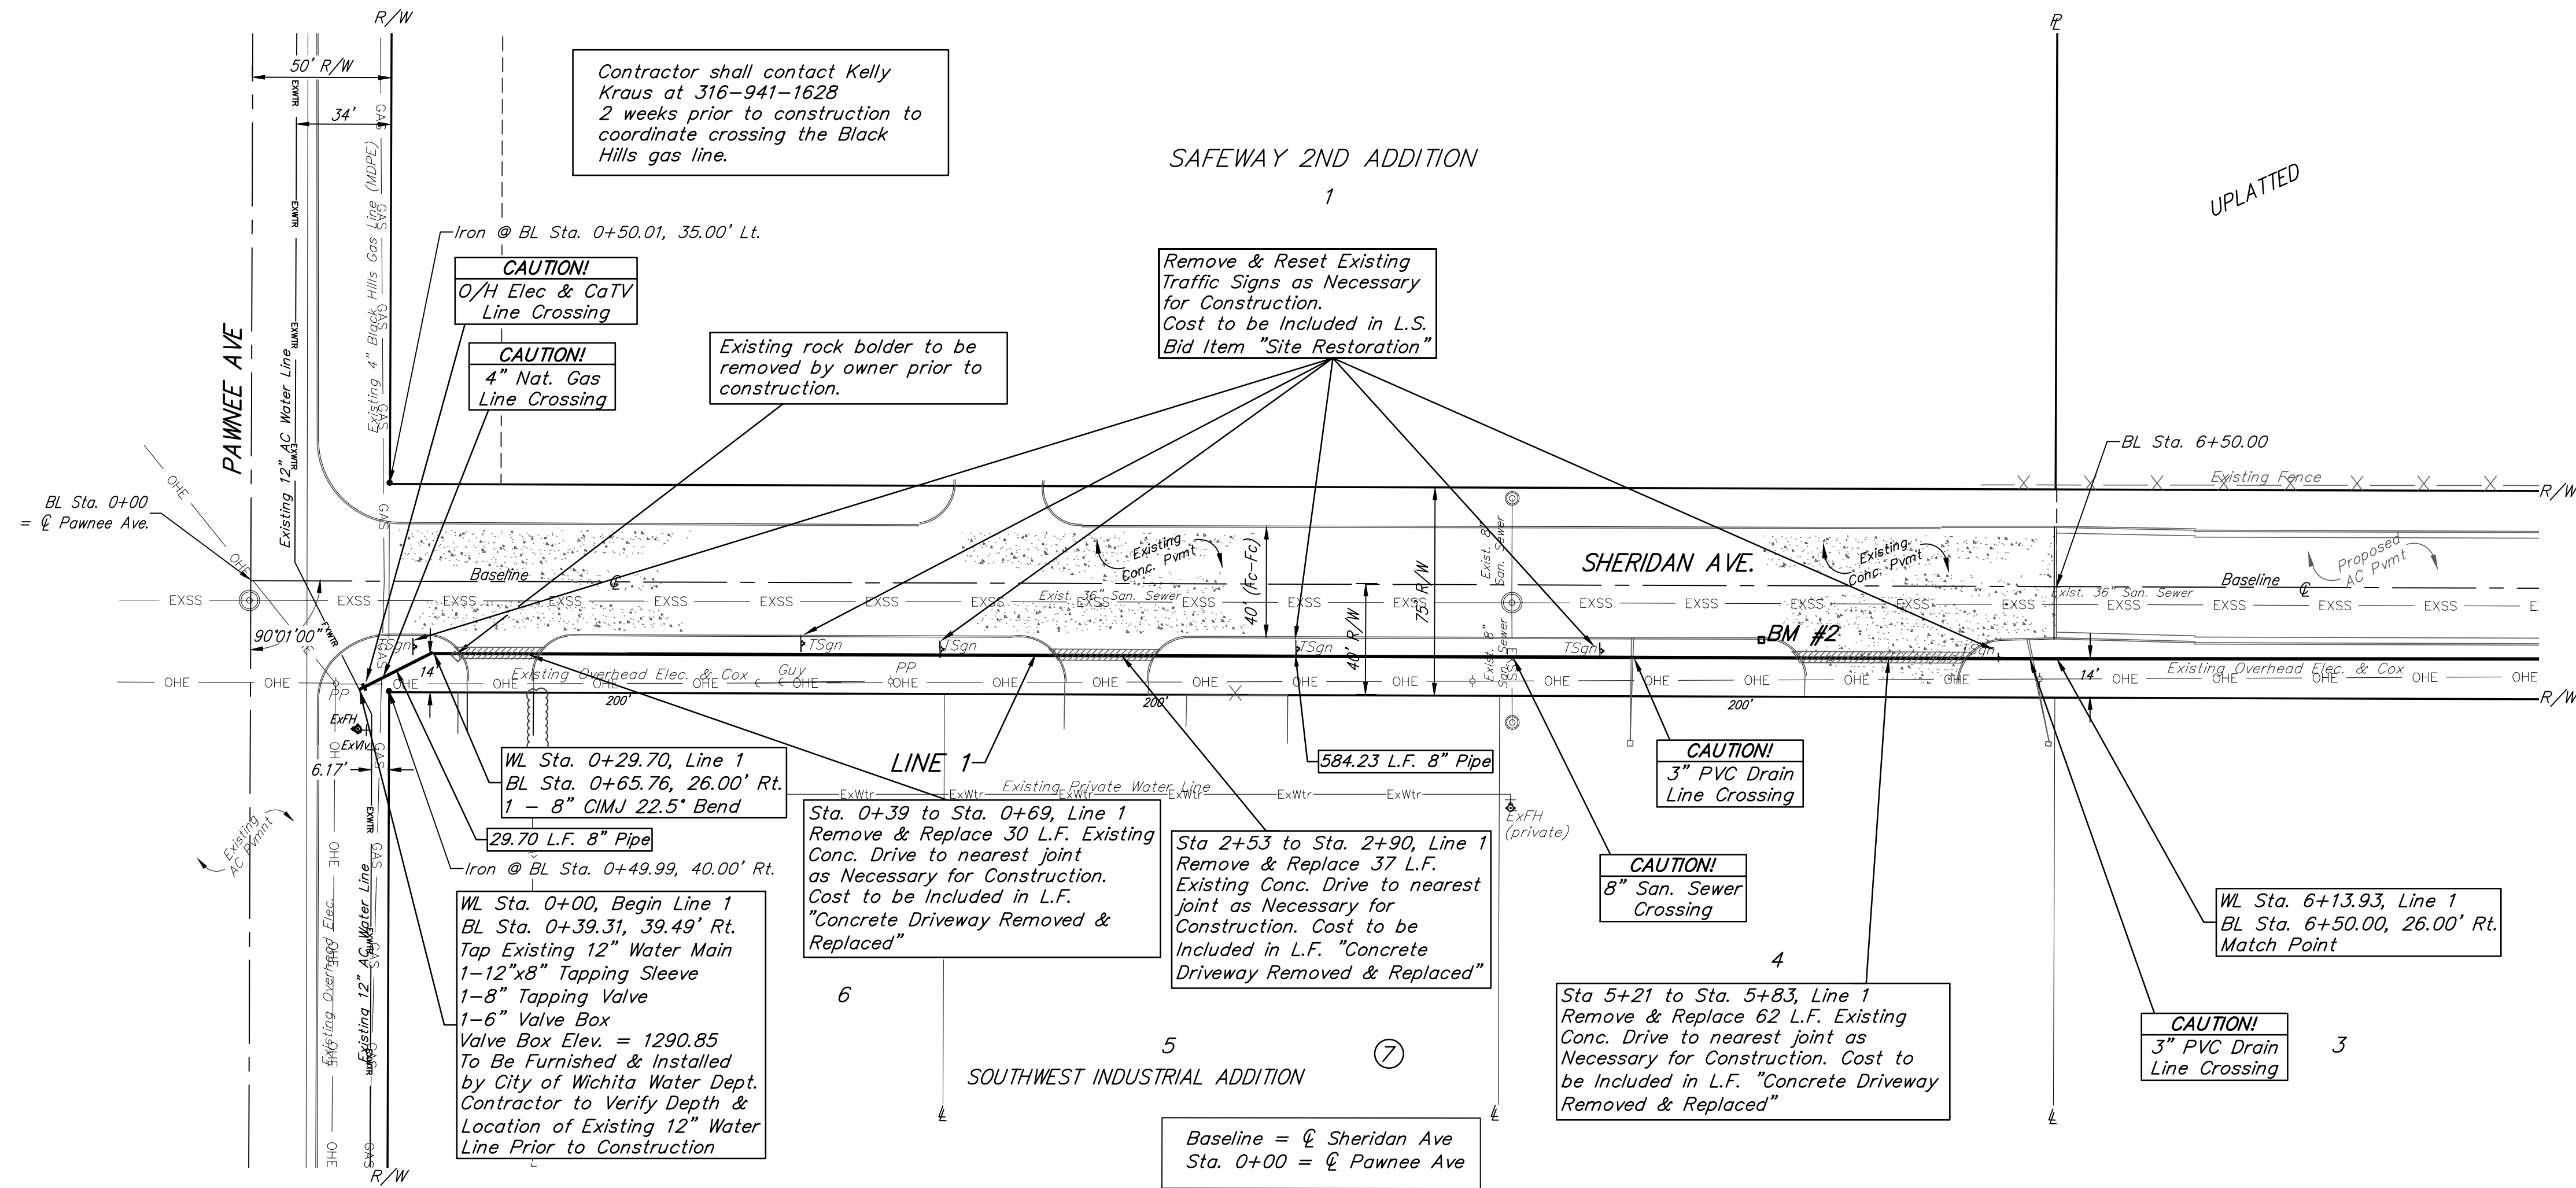



**BENCHMARKS:**  
**BM #1**  
 Benchmark Disk adjacent to fire hydrant south end of south curb return SE corner of Custer Ave. & Lydia Ave.  
 Elev. = 1292.48 NAVD 88

**BM #2**  
 Cross in Square cut in top of curb, east side of Sheridan Ave., south end of south curb return of drive entrance to Lot 4, Block 7  
 Elev. = 1291.48 NAVD 88

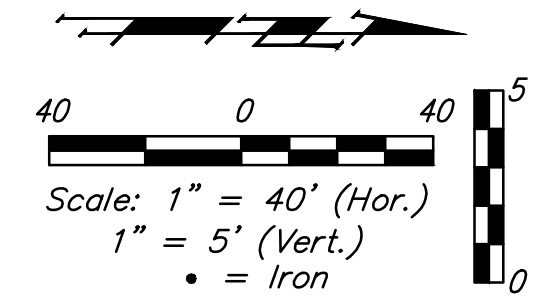

 Southwest Industrial Addition <b>LINE 1</b> Water Distribution System		Baughman Company, P.A. 315 Ellis St. Wichita, KS 67211 P 316-262-7271 F 316-262-0149 ENGINEERING   SURVEYING   PLANNING   LANDSCAPE ARCHITECTURE
		PROJECT NUMBER 448-90691
REVISIONS:	DESIGN NBW APPROVED JAK DATE 3/15/16	DRAWN JAK DATE 3/15/16
SCALE Noted SHEET	<b>4 OF 13</b>	