


PLOTTED: Friday, April 22, 2016 @ 08:54 AM

J:\PROJECTS\2015\15010\0623\_COWI\_REUSE\_WATER\_SUPPLY\_SYSTEM\_150623\_CAD\SHOTS\06 STRUCT\DWGS\S2.0.DWG

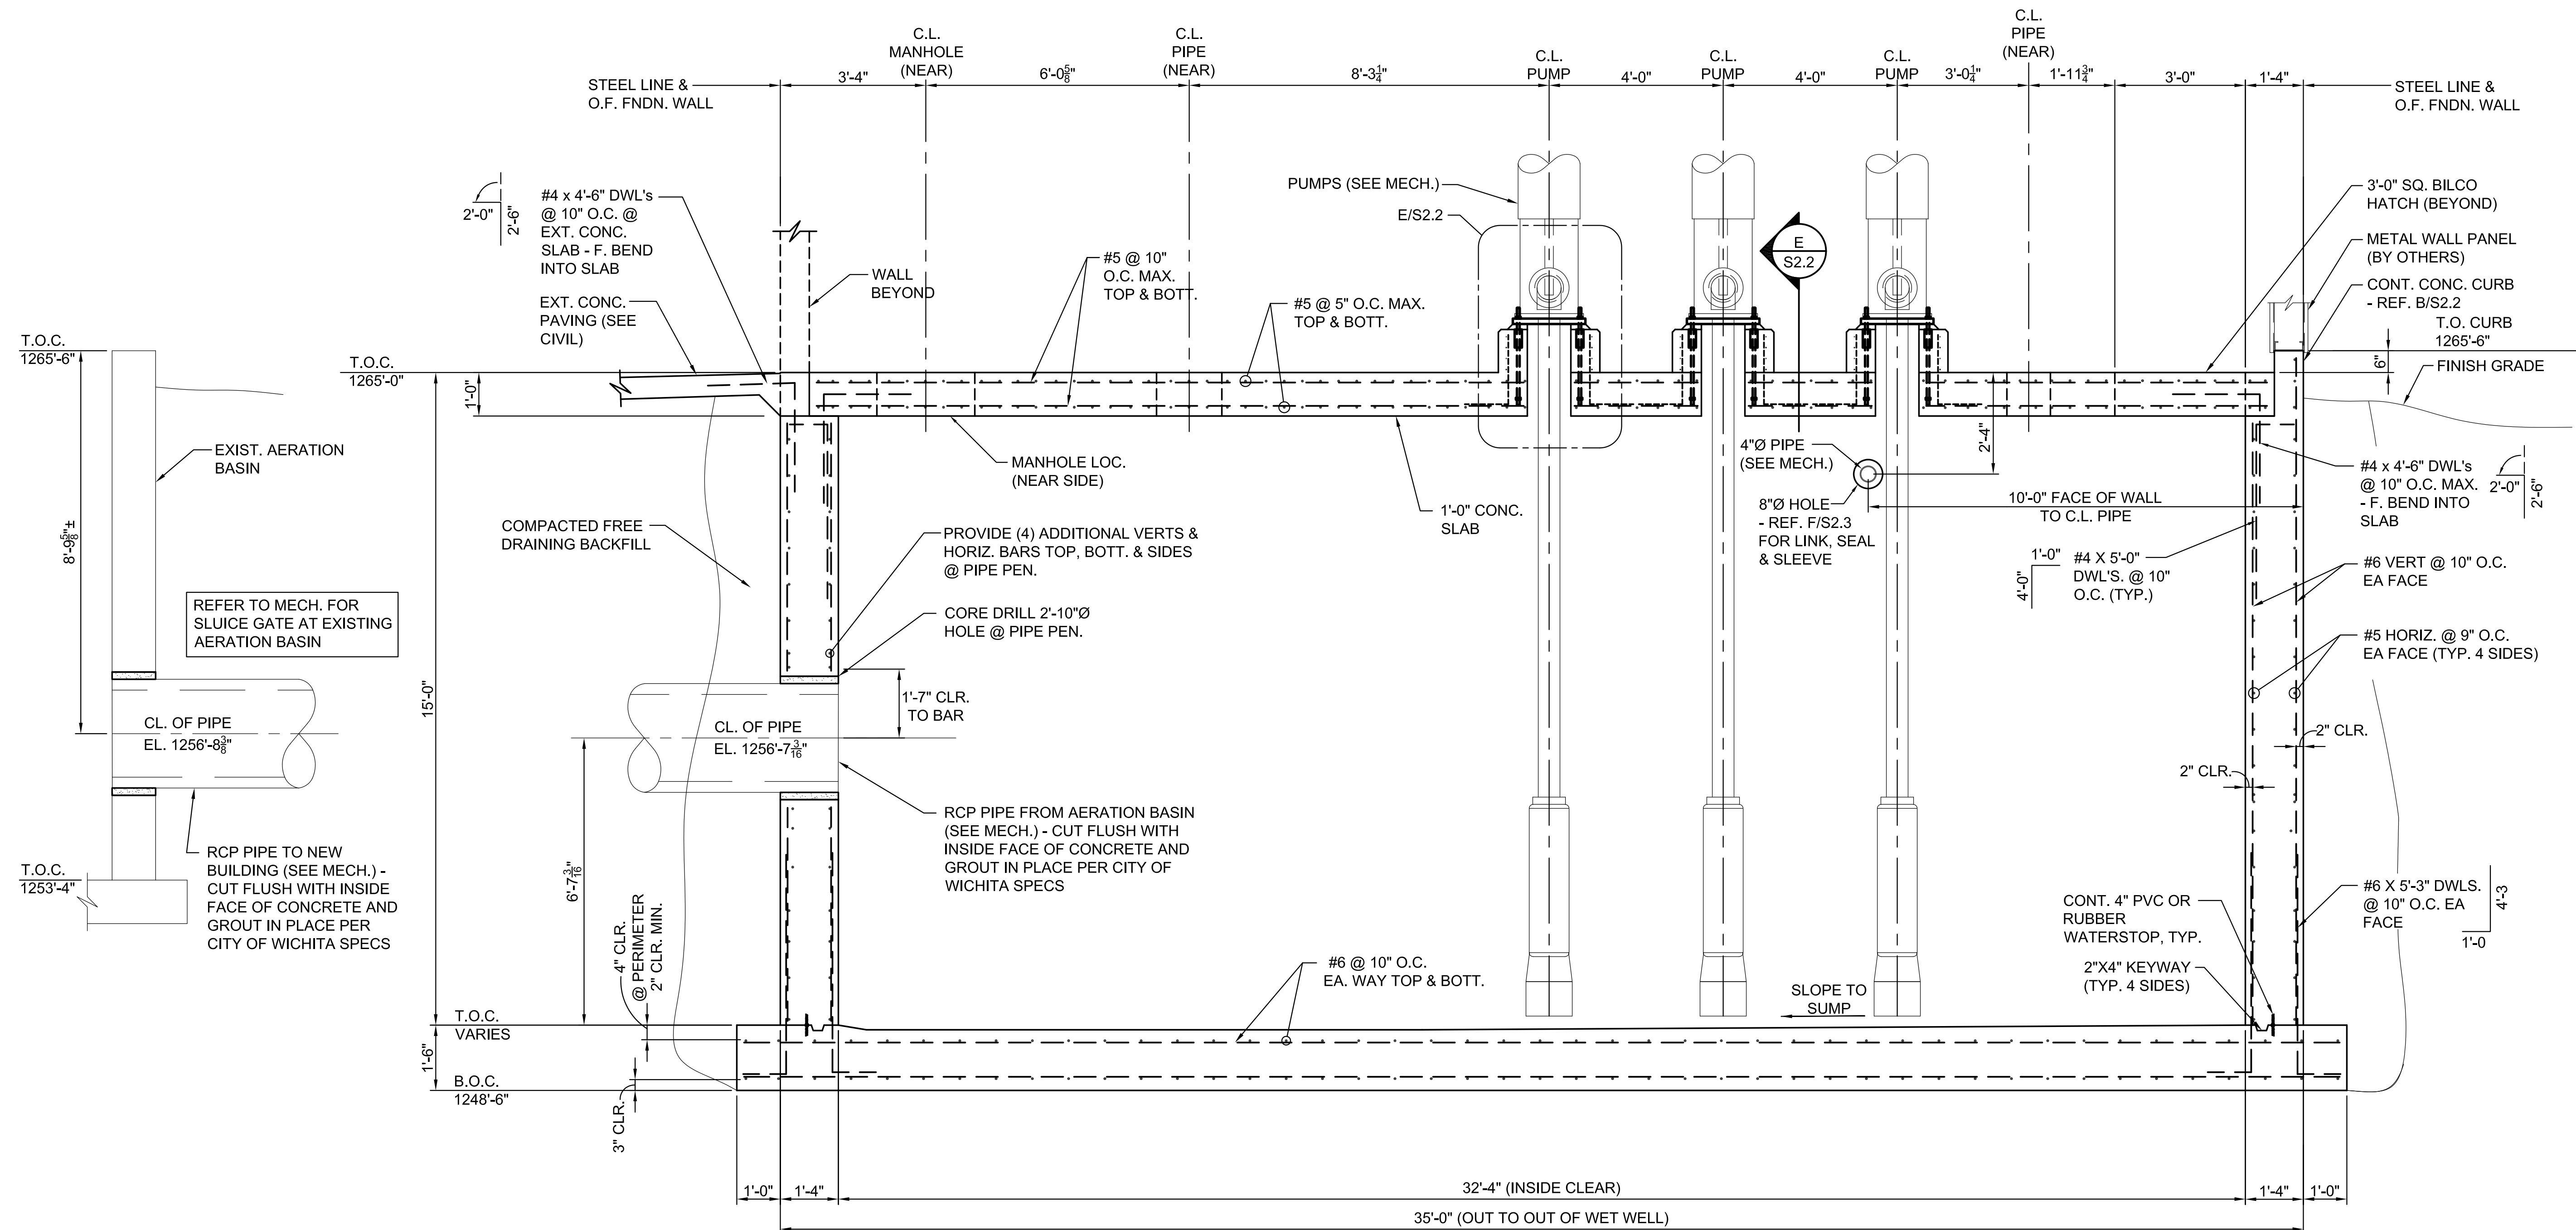

**FOUNDATION SECTION**  
SCALE: 1/2" = 1'-0"



CITY OF WICHITA, KANSAS  
**RE-USE WATER PUMP STATION**  
TO SERVE SPIRIT AEROSYSTEMS

©2016 MKEC Engineering All Rights Reserved  
www.mkec.com  
These drawings and their contents, including, but not limited to, all concepts, designs, & ideas are the exclusive property of MKEC Engineering (MKEC), and may not be used or reproduced in any way without the express consent of MKEC.

**FOUNDATION SECTION**

PROJECT NO.	468-85112	
DATE	04/18/16	
SCALE	AS NOTED	
DESIGNED	DRAWN	CHECKED
SK	CAM	AR
ISSUED FOR CONSTRUCTION NO.	04/18/16	DATE
NO.	REVISION	DATE
SHEET NO.		
S2.0		

