


**PAWNEE AVENUE
SIDEWALK "A"
CROSS SECTIONS**

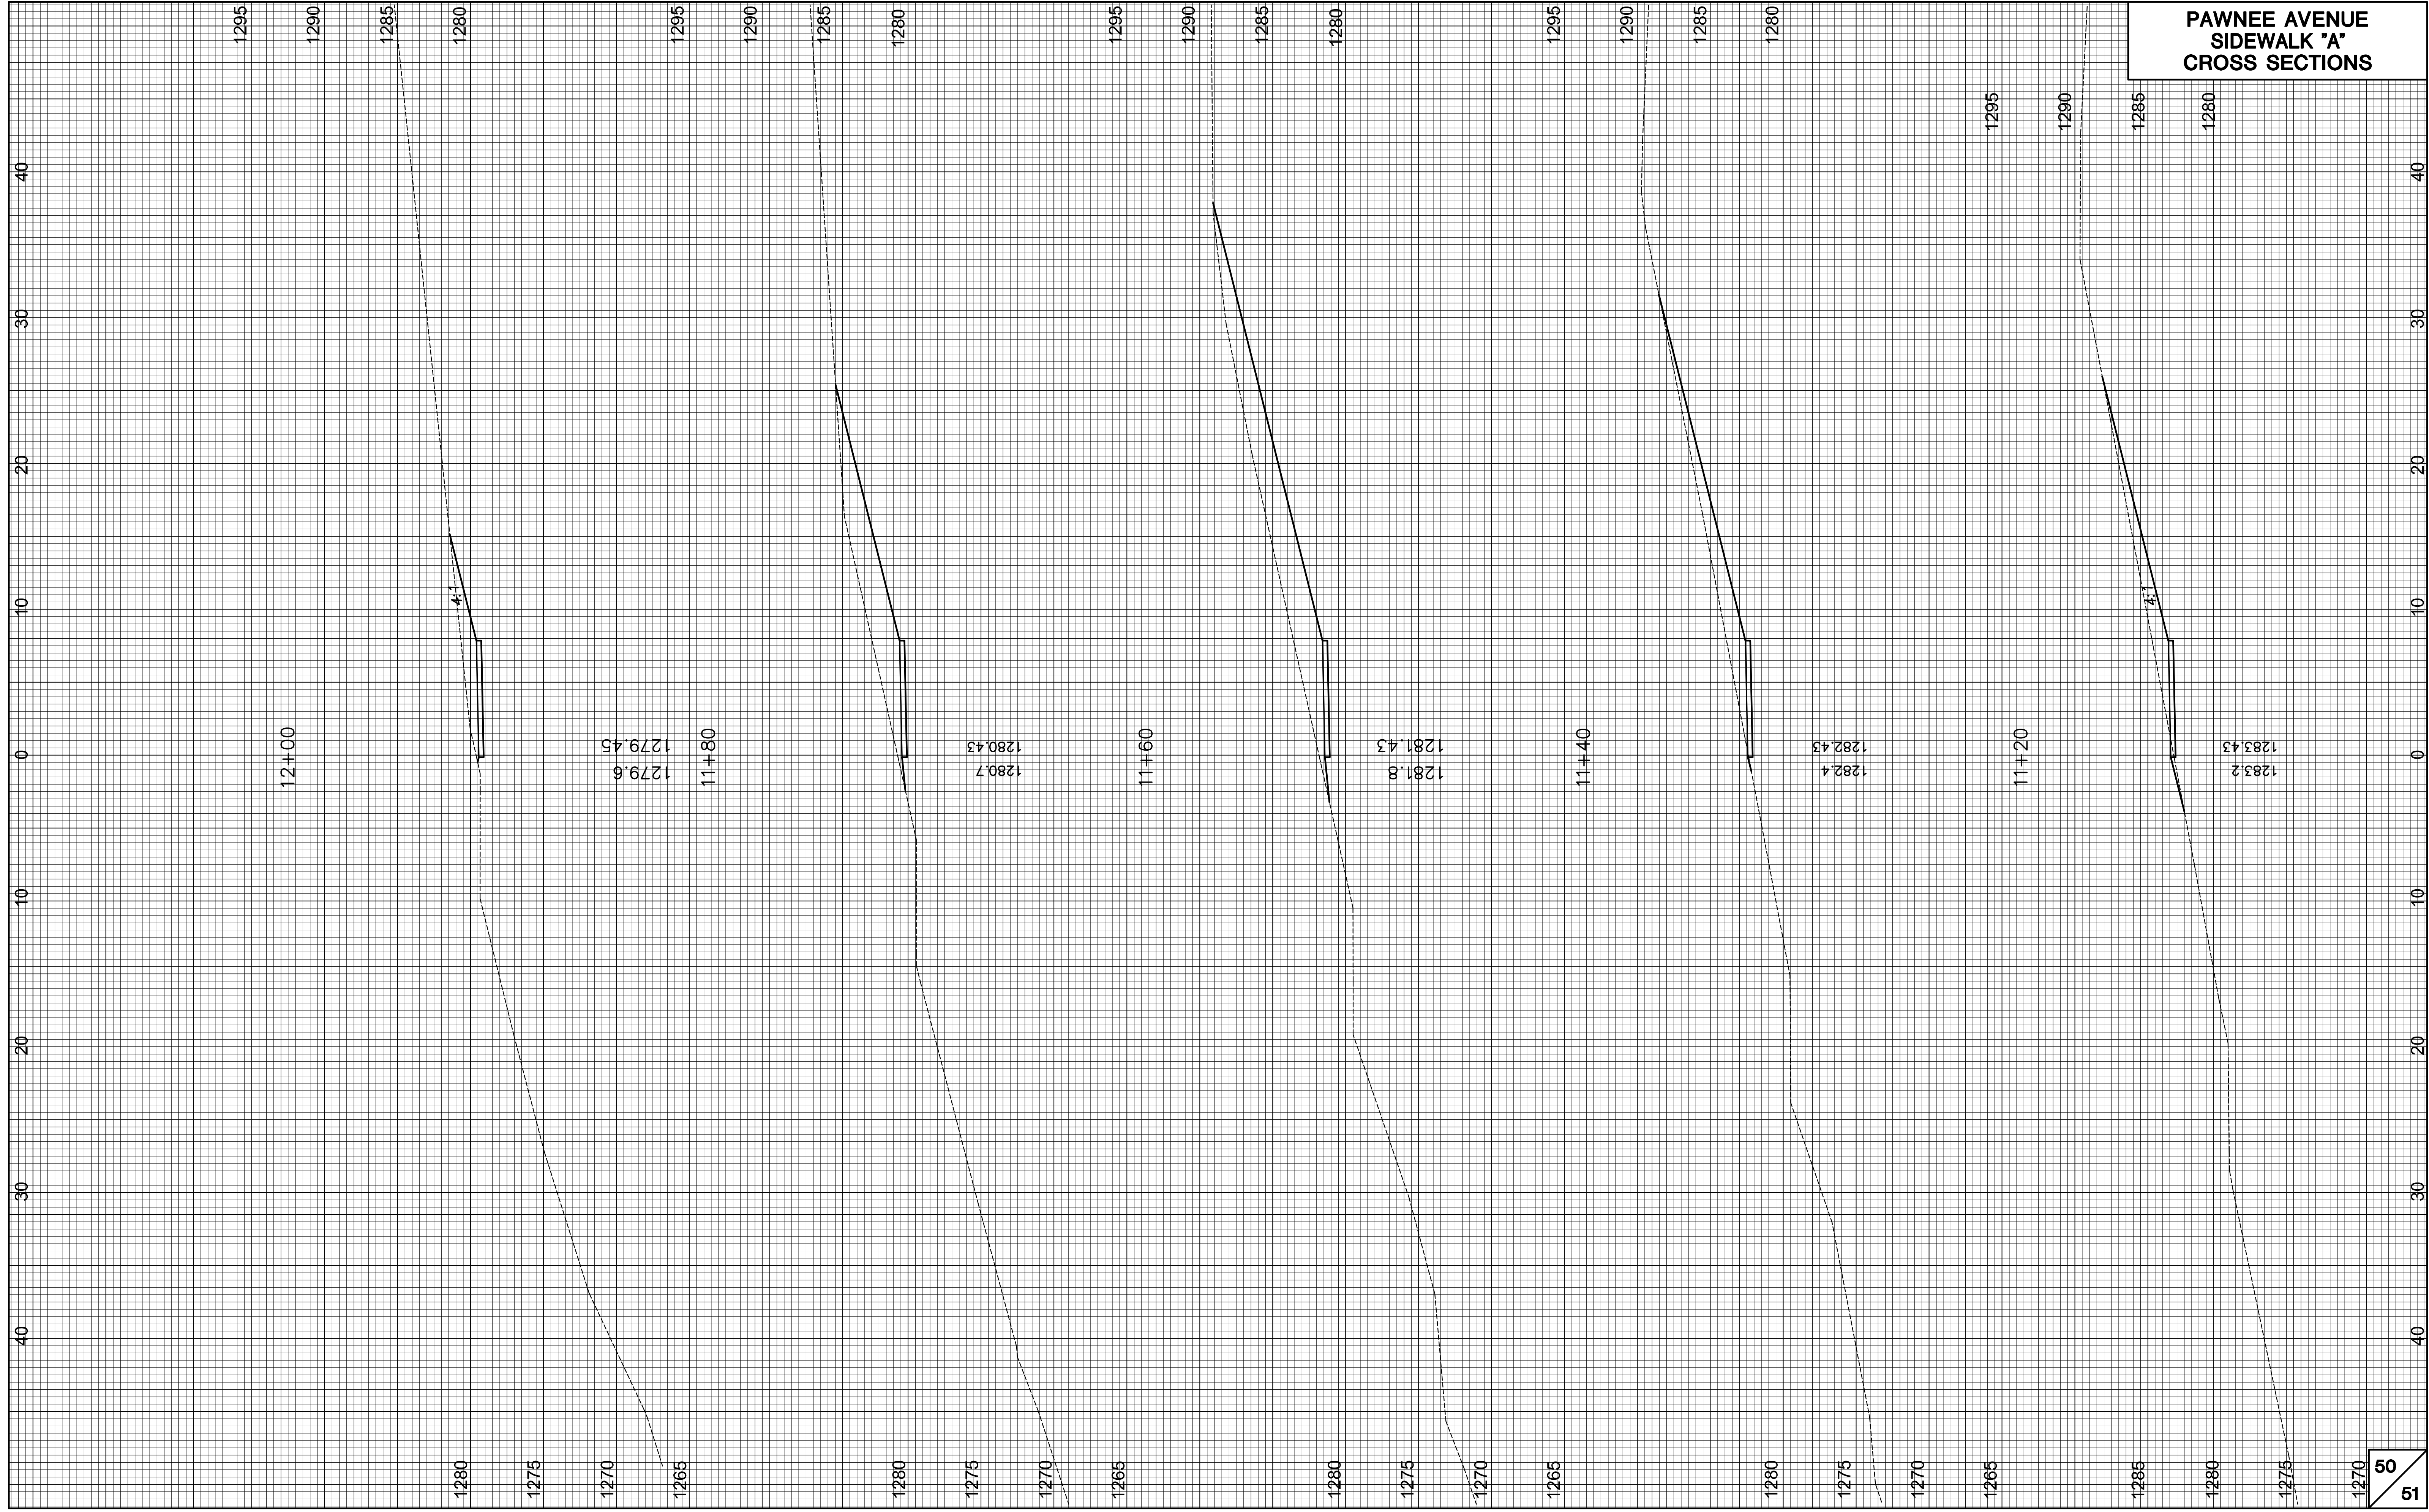

50
51