


SCALE:
HORIZONTAL: 1" = 20'
VERTICAL: 1" = 5'

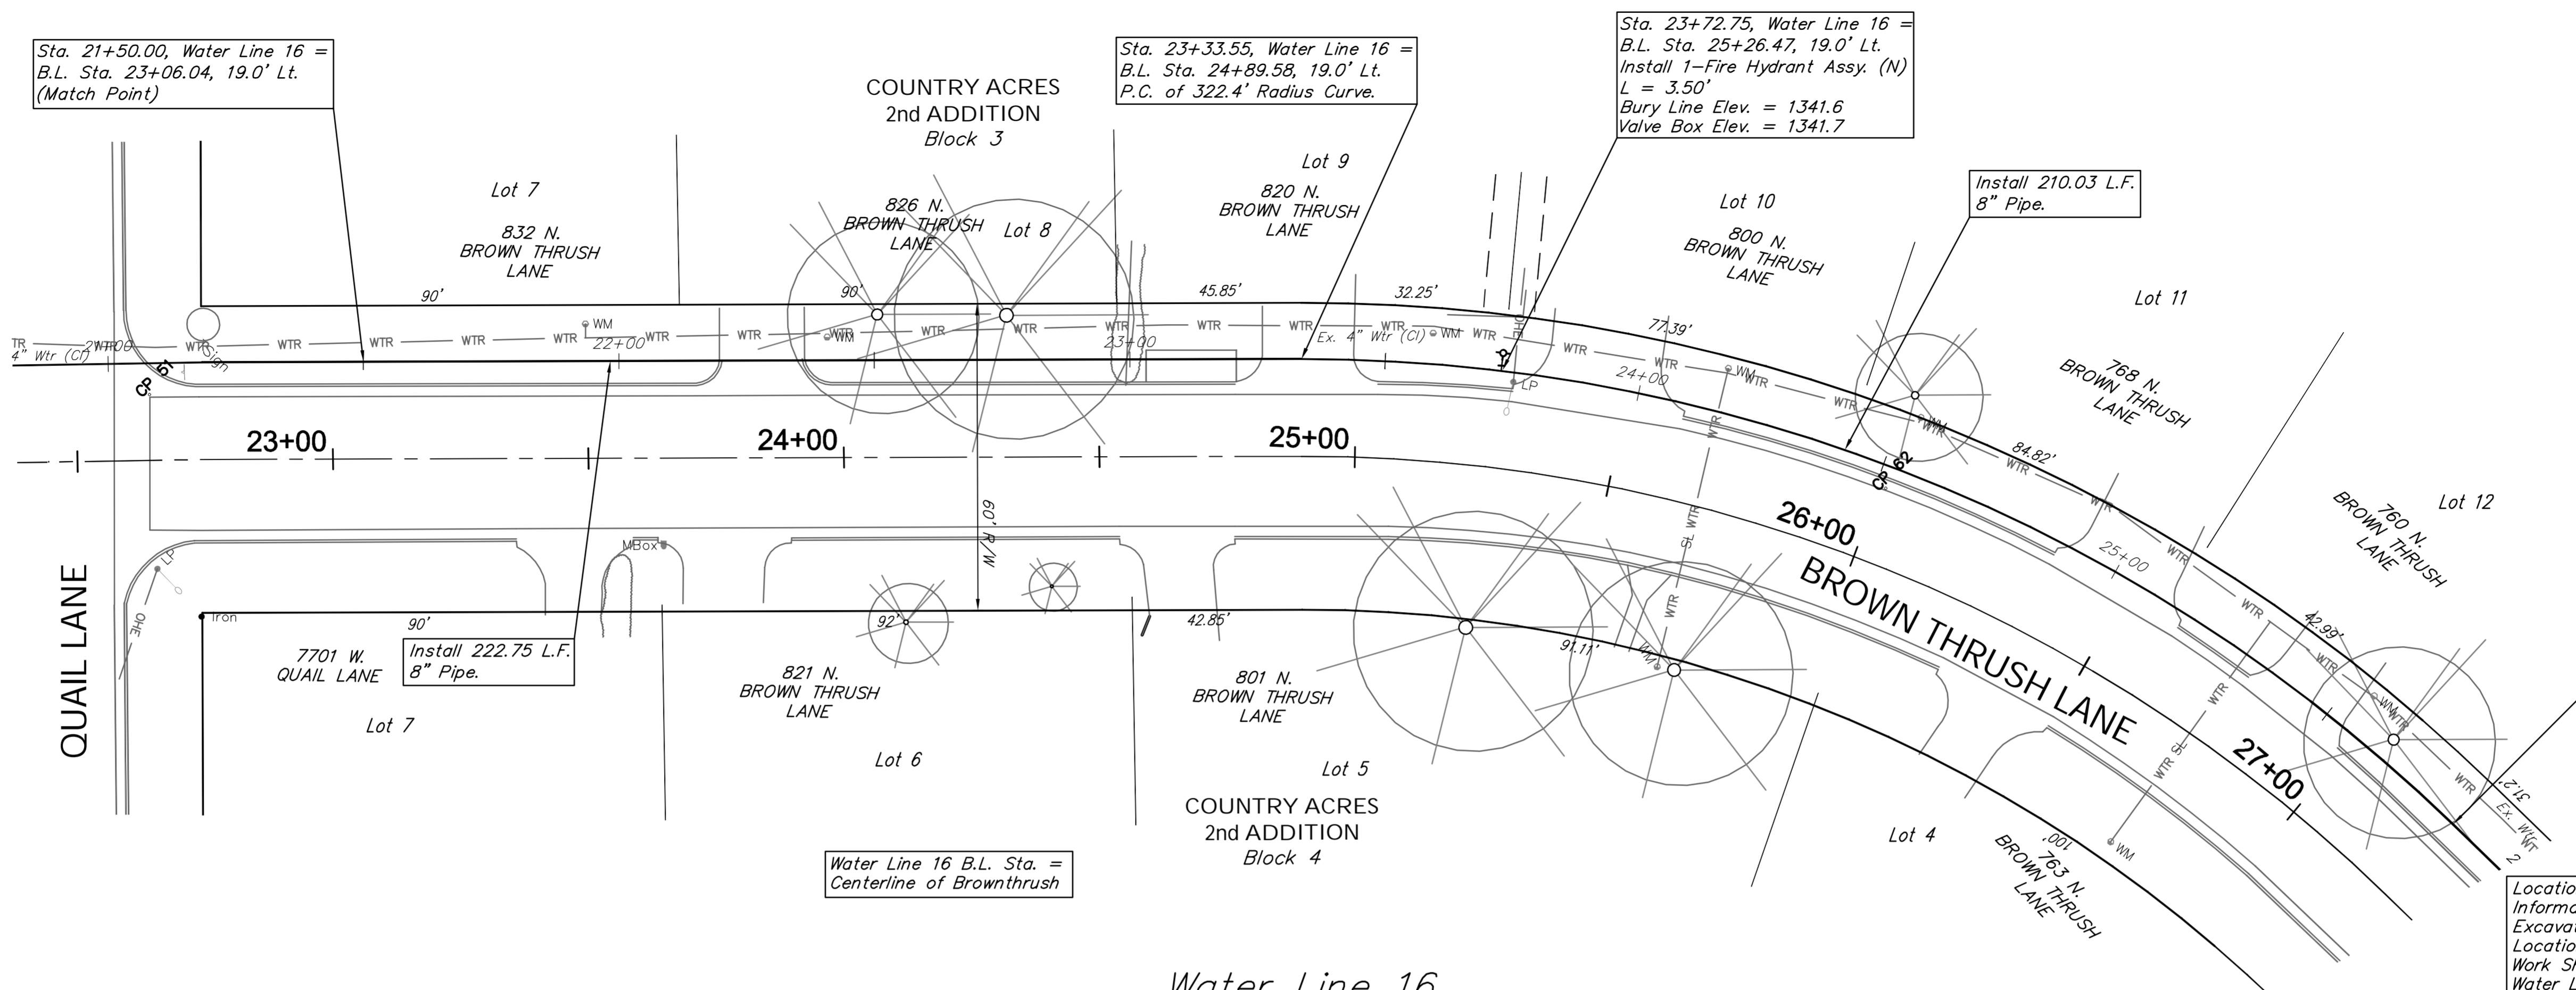


Sta. 25+82.78, Water Line 16 =
B.L. Sta. 27+24.13, 19.0' Lt.
P.T. of 322.4' Radius Curve.
(Match Point)



Location of Existing Line is Based on Record Information from the City. The Contractor Shall Excavate the Ex. Water and to Verify Size and Location PRIOR to Beginning Construction. This Work Shall be Considered SUBSIDIARY to the Water Line Installation.

Water Line 16

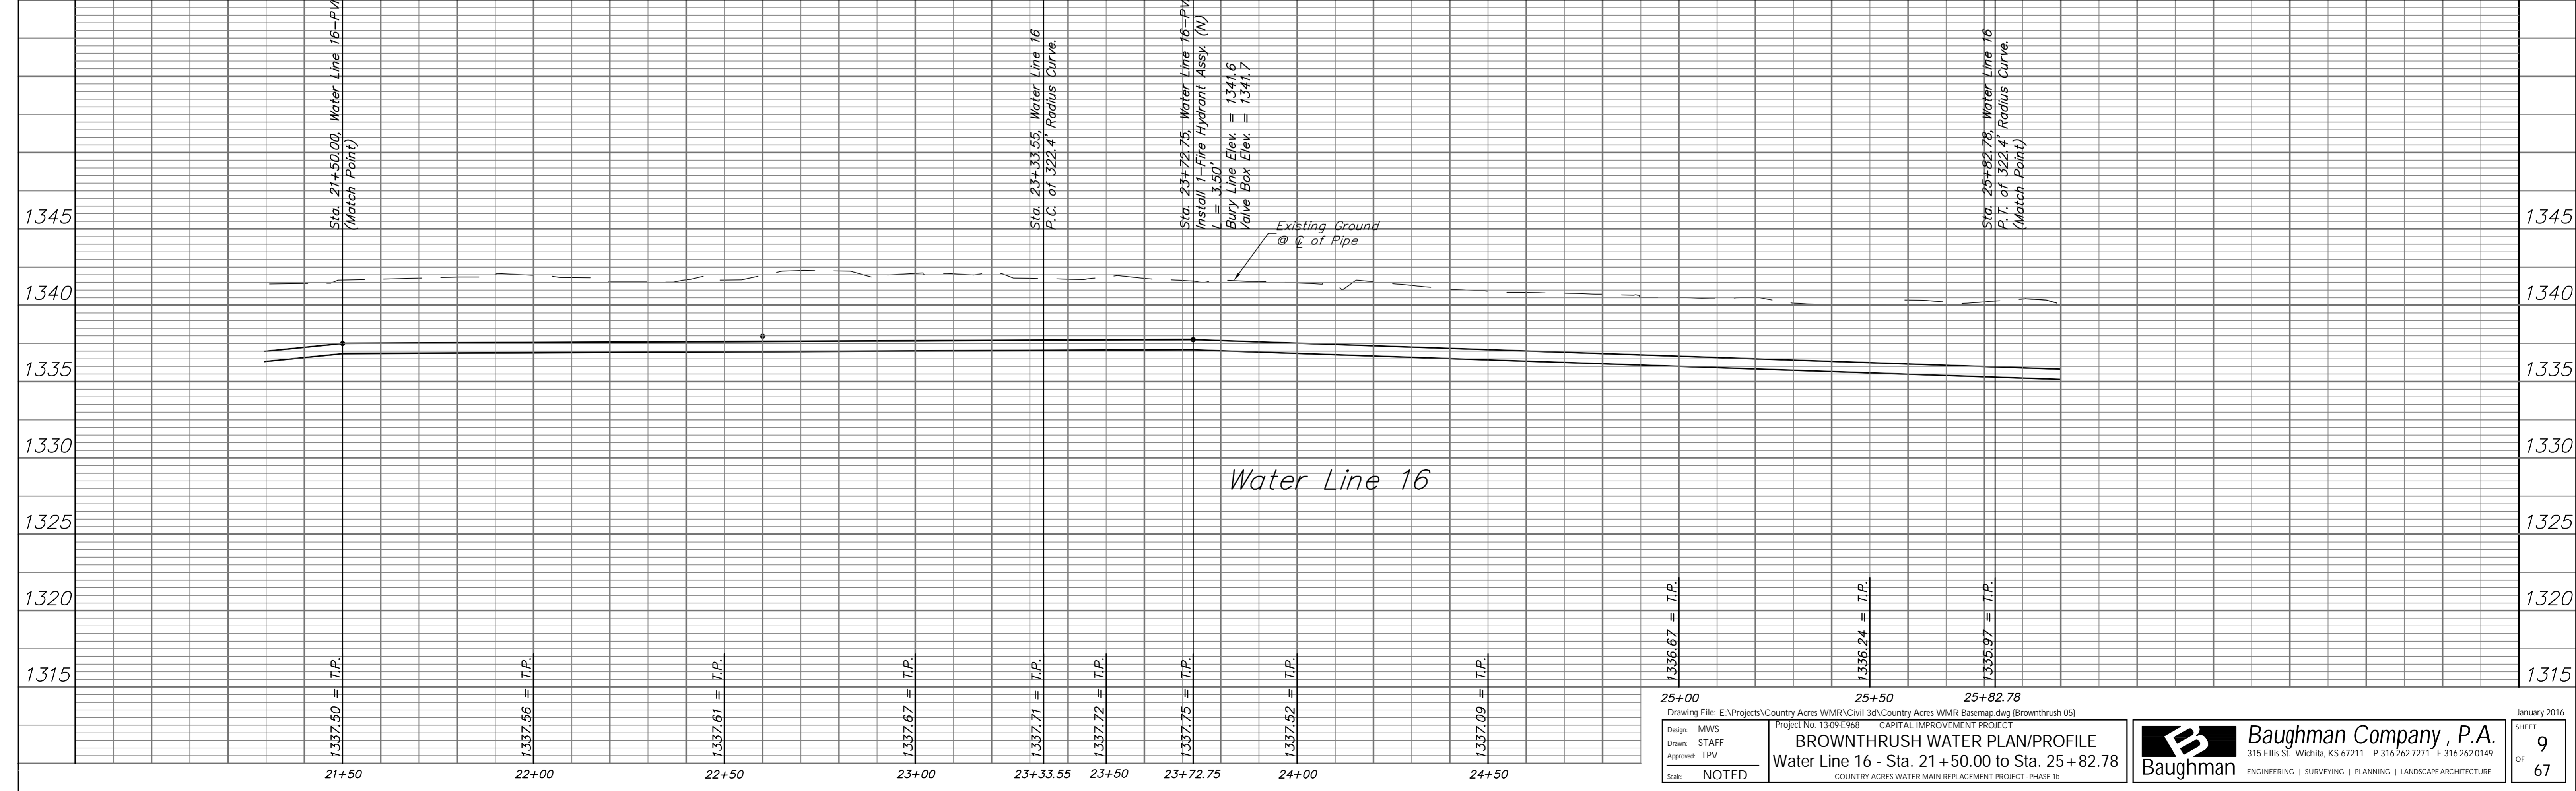

Design: MWS
Drawn: STAFF
Approved: TPV
Scale: NOTED

Project No. 1309E968 CAPITAL IMPROVEMENT PROJECT
BROWNTHRUSH WATER PLAN/PROFILE
Water Line 16 - Sta. 21 + 50.00 to Sta. 25 + 82.78
COUNTRY ACRES WATER MAIN REPLACEMENT PROJECT - PHASE 1b

Baughman Company, P.A.
315 Ellis St., Wichita, KS 67211 P 316.262.7271 F 316.262.0149
ENGINEERING | SURVEYING | PLANNING | LANDSCAPE ARCHITECTURE