


SCALE:
 HORIZONTAL: 1" = 20'
 VERTICAL: 1" = 5'

Sta. 25+82.78, Water Line 16 =
 B.L. Sta. 27+24.13, 19.0' Lt.
 P.T. of 322.4' Radius Curve.
 (Match Point)

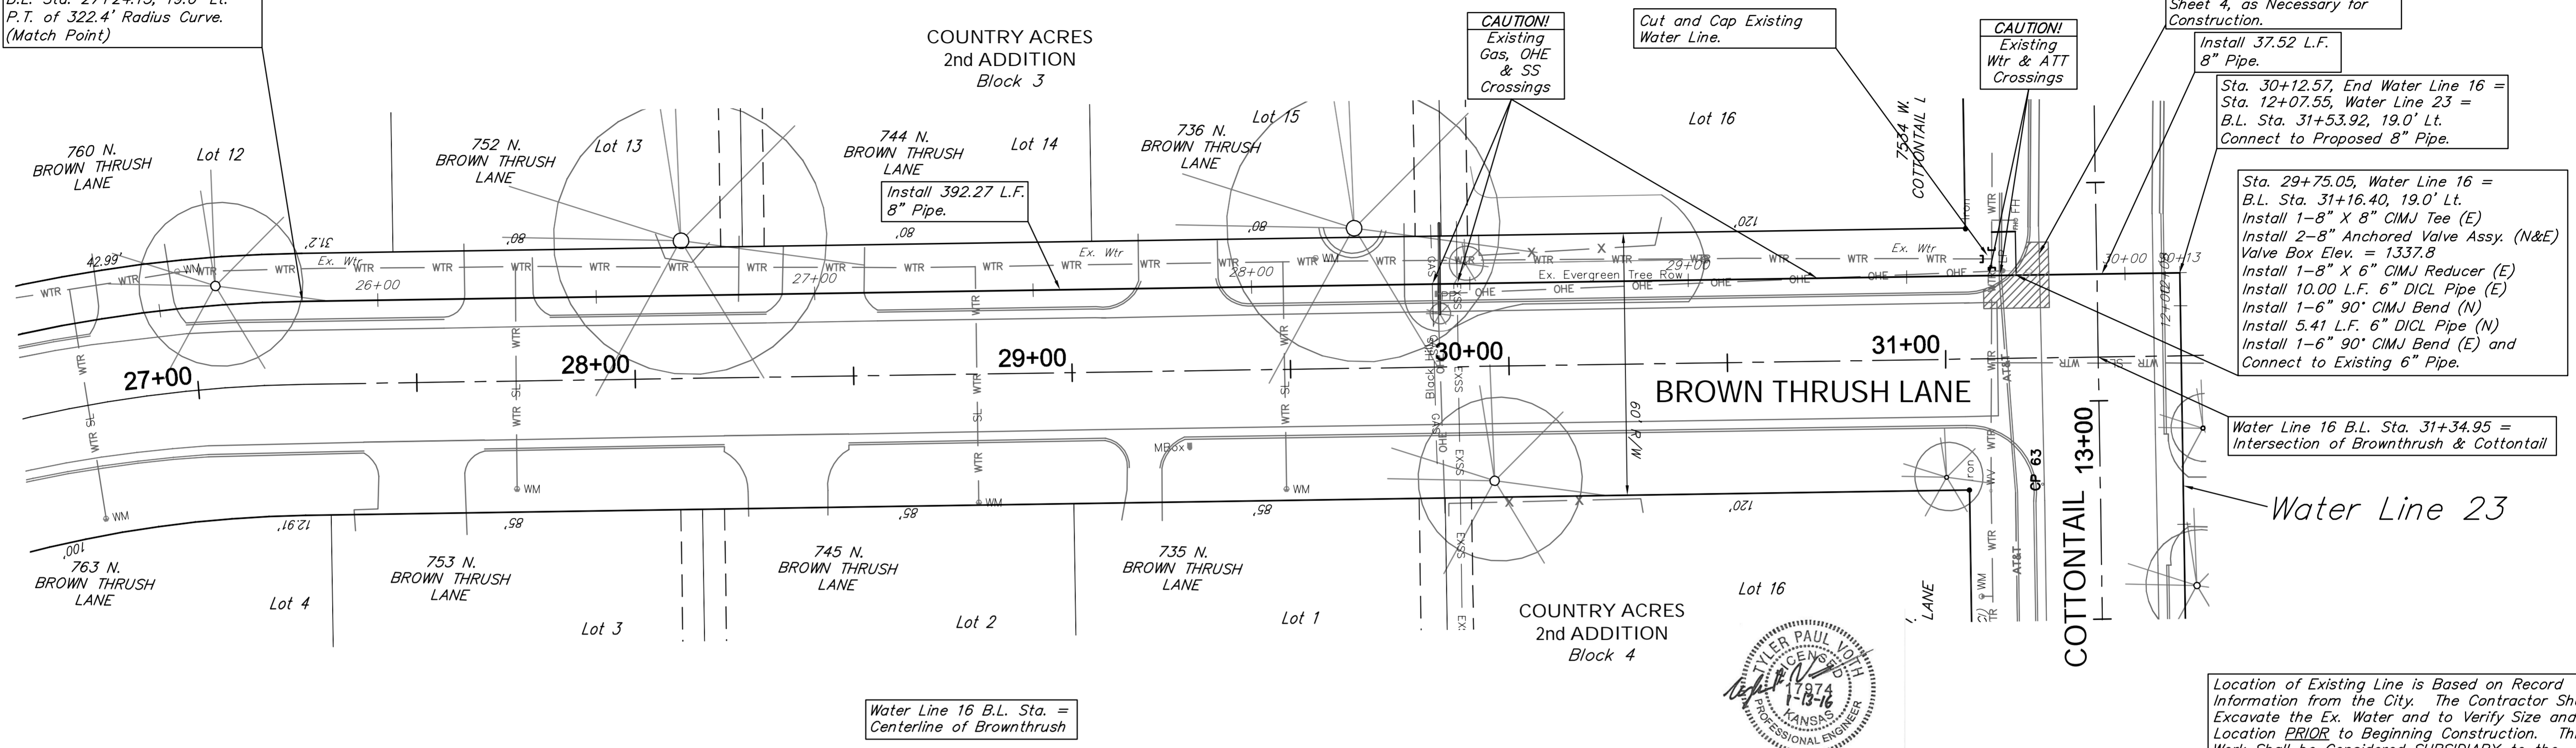

Water Line 16

