
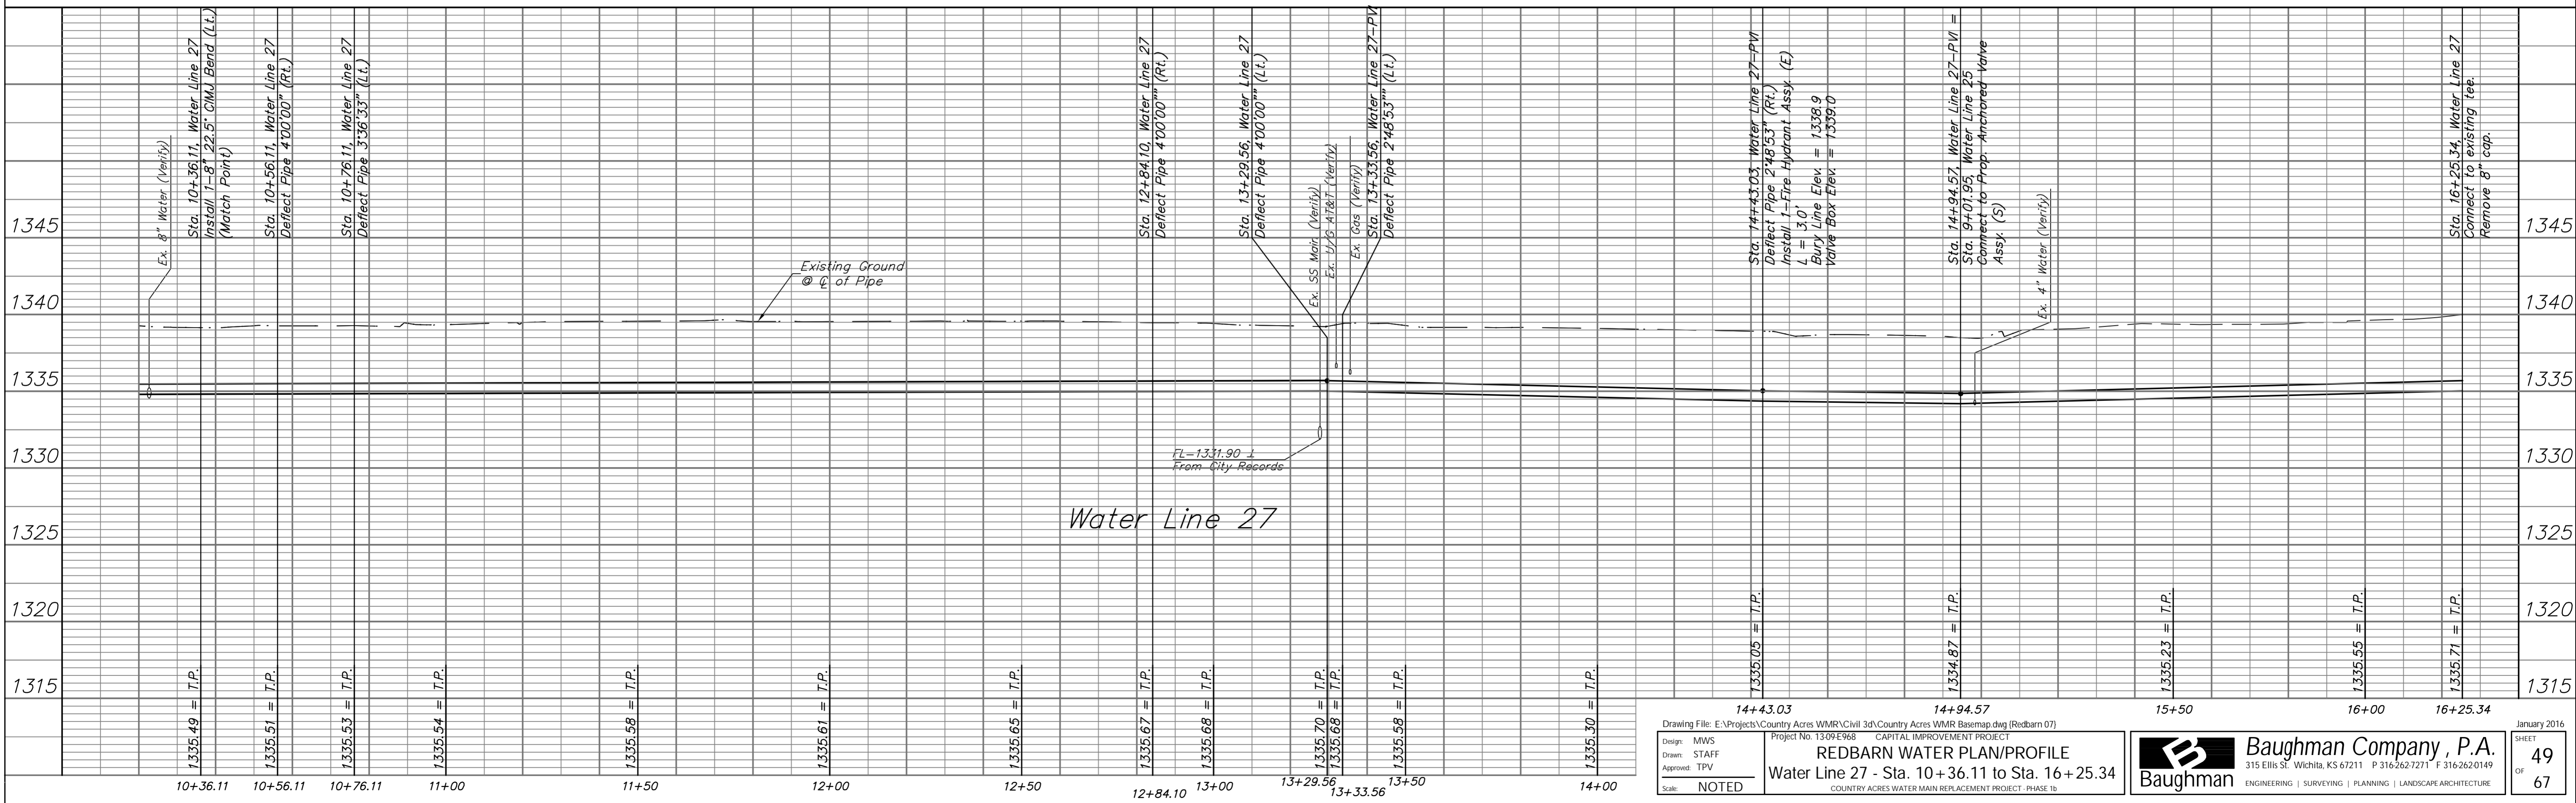


Location of Existing Line is Based on Record Information from the City. The Contractor Shall Excavate the Ex. Water and to Verify Size and Location PRIOR to Beginning Construction. This Work Shall be Considered SUBSIDIARY to the Water Line Installation.

SCALE:
HORIZONTAL: 1" = 20'
VERTICAL: 1" = 5'

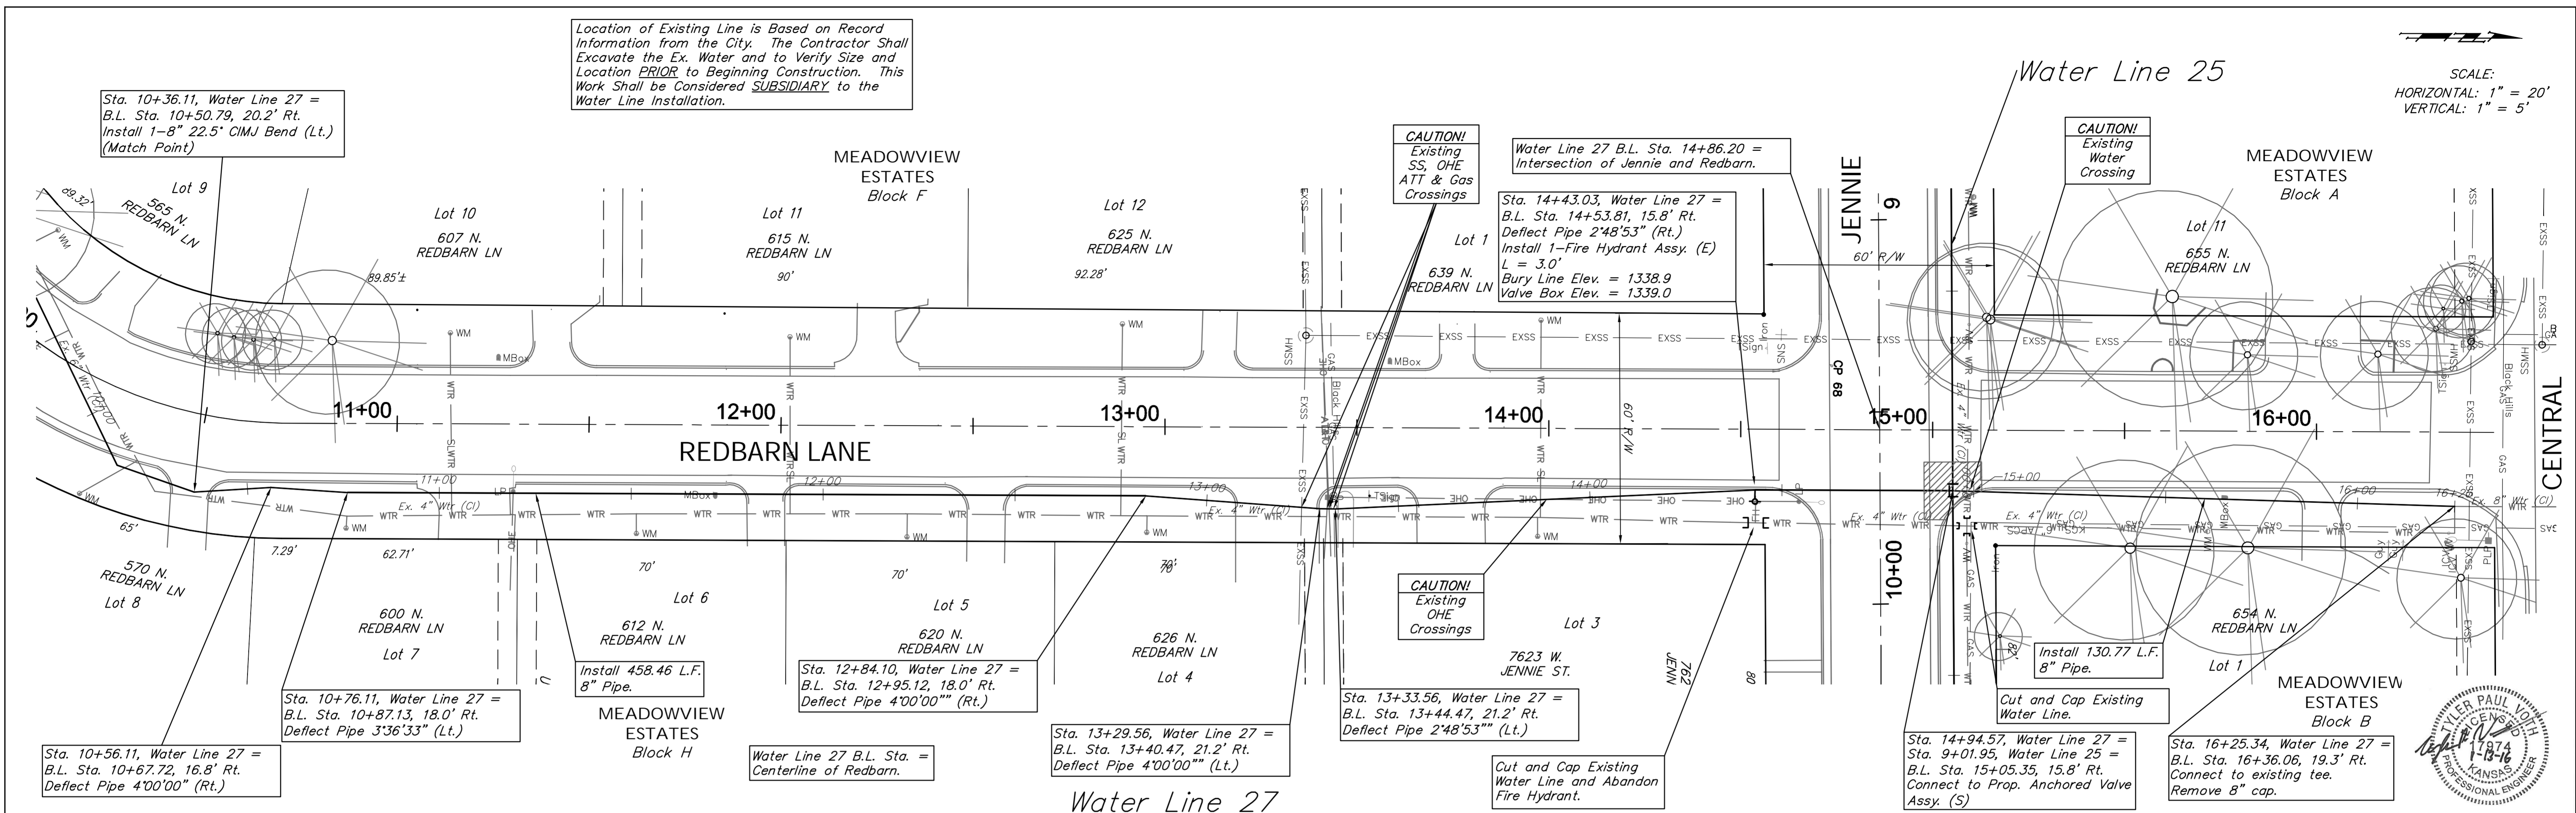

Design: MWS
 Drawn: STAFF
 Approved: TPV
 Scale: NOTED

Project No. 1309E968
 CAPITAL IMPROVEMENT PROJECT
REDBARN WATER PLAN/PROFILE
 Water Line 27 - Sta. 10+36.11 to Sta. 16+25.34
 COUNTRY ACRES WATER MAIN REPLACEMENT PROJECT - PHASE 1b

Baughman Company, P.A.
 315 Ellis St. Wichita, KS 67211 P 316.262.7271 F 316.262.0149
 ENGINEERING | SURVEYING | PLANNING | LANDSCAPE ARCHITECTURE

January 2016
 SHEET **49**
 OF **67**