


SCALE:  
HORIZONTAL: 1" = 20'  
VERTICAL: 1" = 5'



Location of Existing Line is Based on Record Information from the City. The Contractor Shall Excavate the Ex. Water and to Verify Size and Location PRIOR to Beginning Construction. This Work Shall be Considered SUBSIDIARY to the Water Line Installation.

Water Line 29

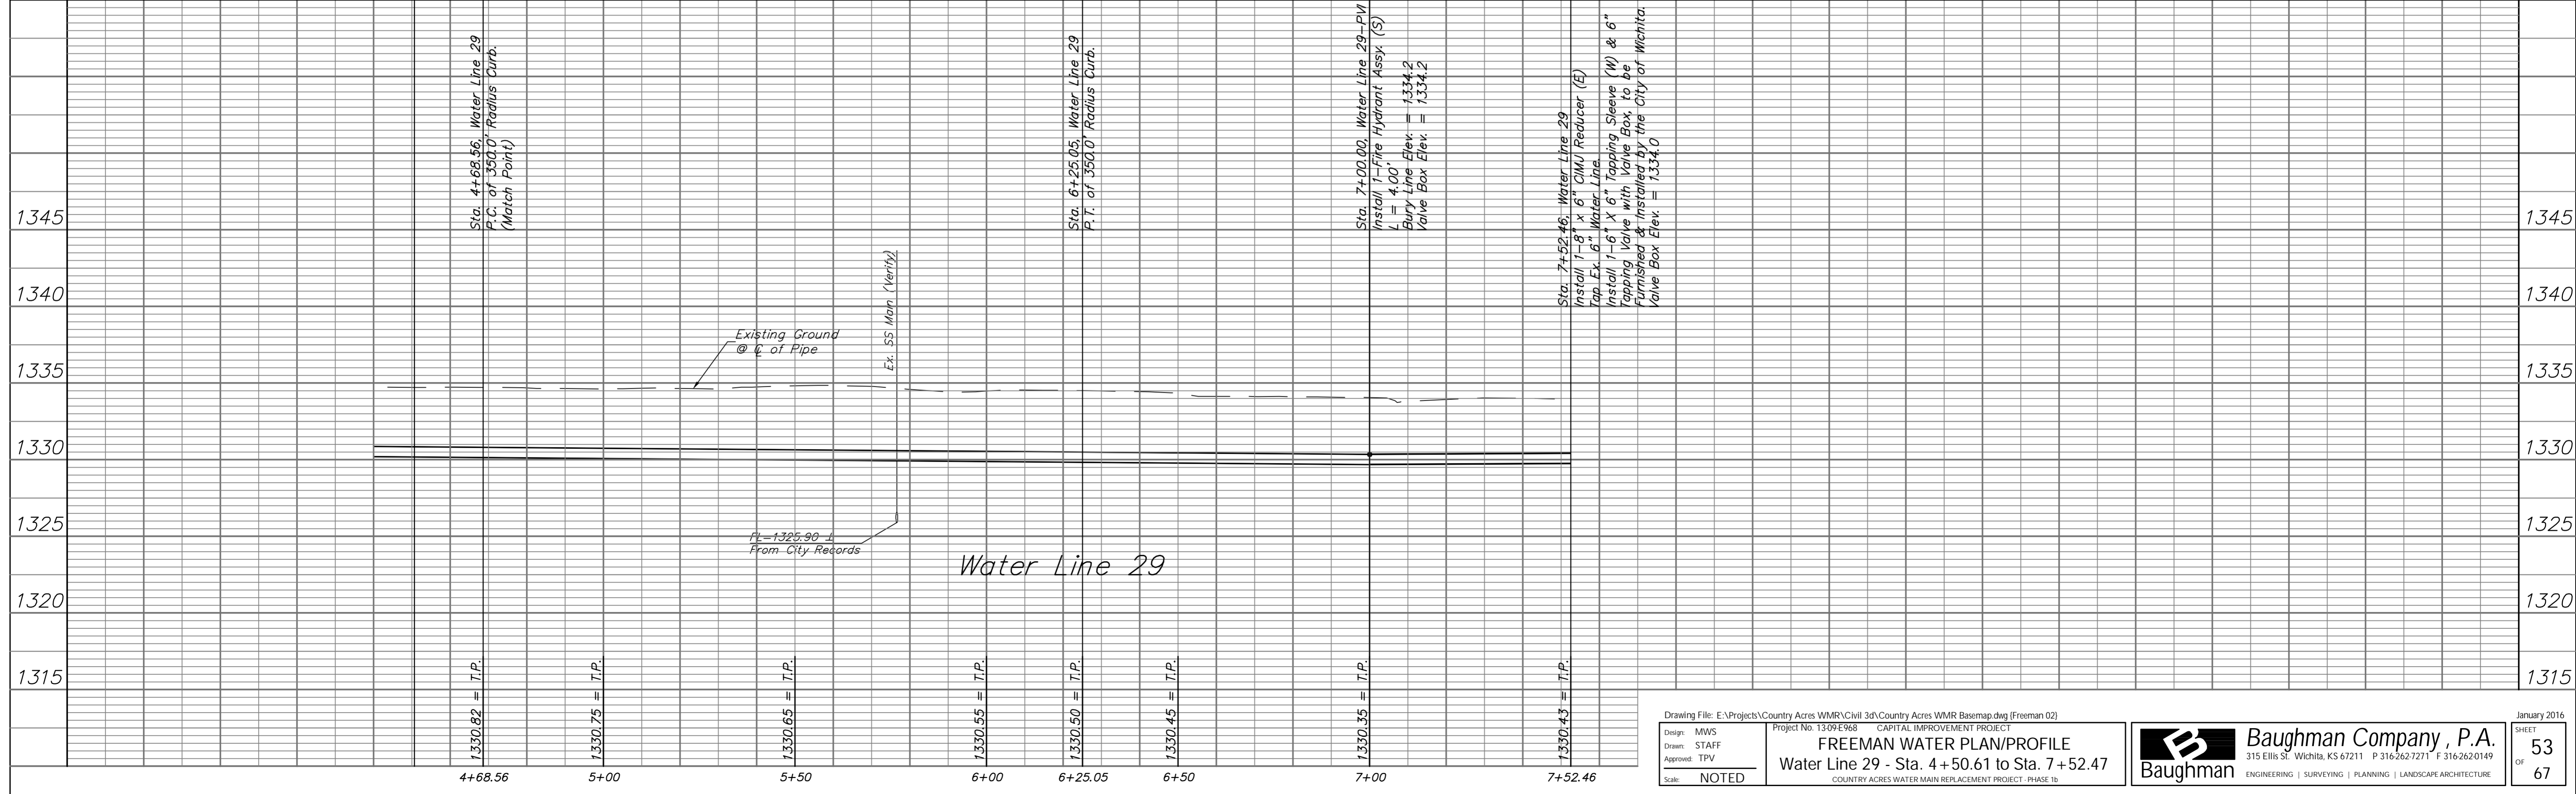

Drawing File: E:\Projects\Country Acres WMR\Civil 3d\Country Acres WMR Baseplan.dwg (Freeman 02)  
Design: MWS  
Drawn: STAFF  
Approved: TPV  
Scale: NOTED  
Project No. 1309E968 CAPITAL IMPROVEMENT PROJECT  
FREEMAN WATER PLAN/PROFILE  
Water Line 29 - Sta. 4+50.61 to Sta. 7+52.47  
COUNTRY ACRES WATER MAIN REPLACEMENT PROJECT - PHASE 1b

**Baughman Company, P.A.**  
315 Ellis St., Wichita, KS 67211 P 316.262.7271 F 316.262.0149  
ENGINEERING | SURVEYING | PLANNING | LANDSCAPE ARCHITECTURE

January 2016  
SHEET 53 OF 67