



PLOTTED: Thursday, June 02, 2016 @ 11:55AM

J:\PROJECTS\2016\1501010623_COW_REUSE_WATER_SUPPLY_SYSTEM\SYSTEM_150623_CAD\SYSTEMS\CIVIL\TR150623_CP-06.DWG

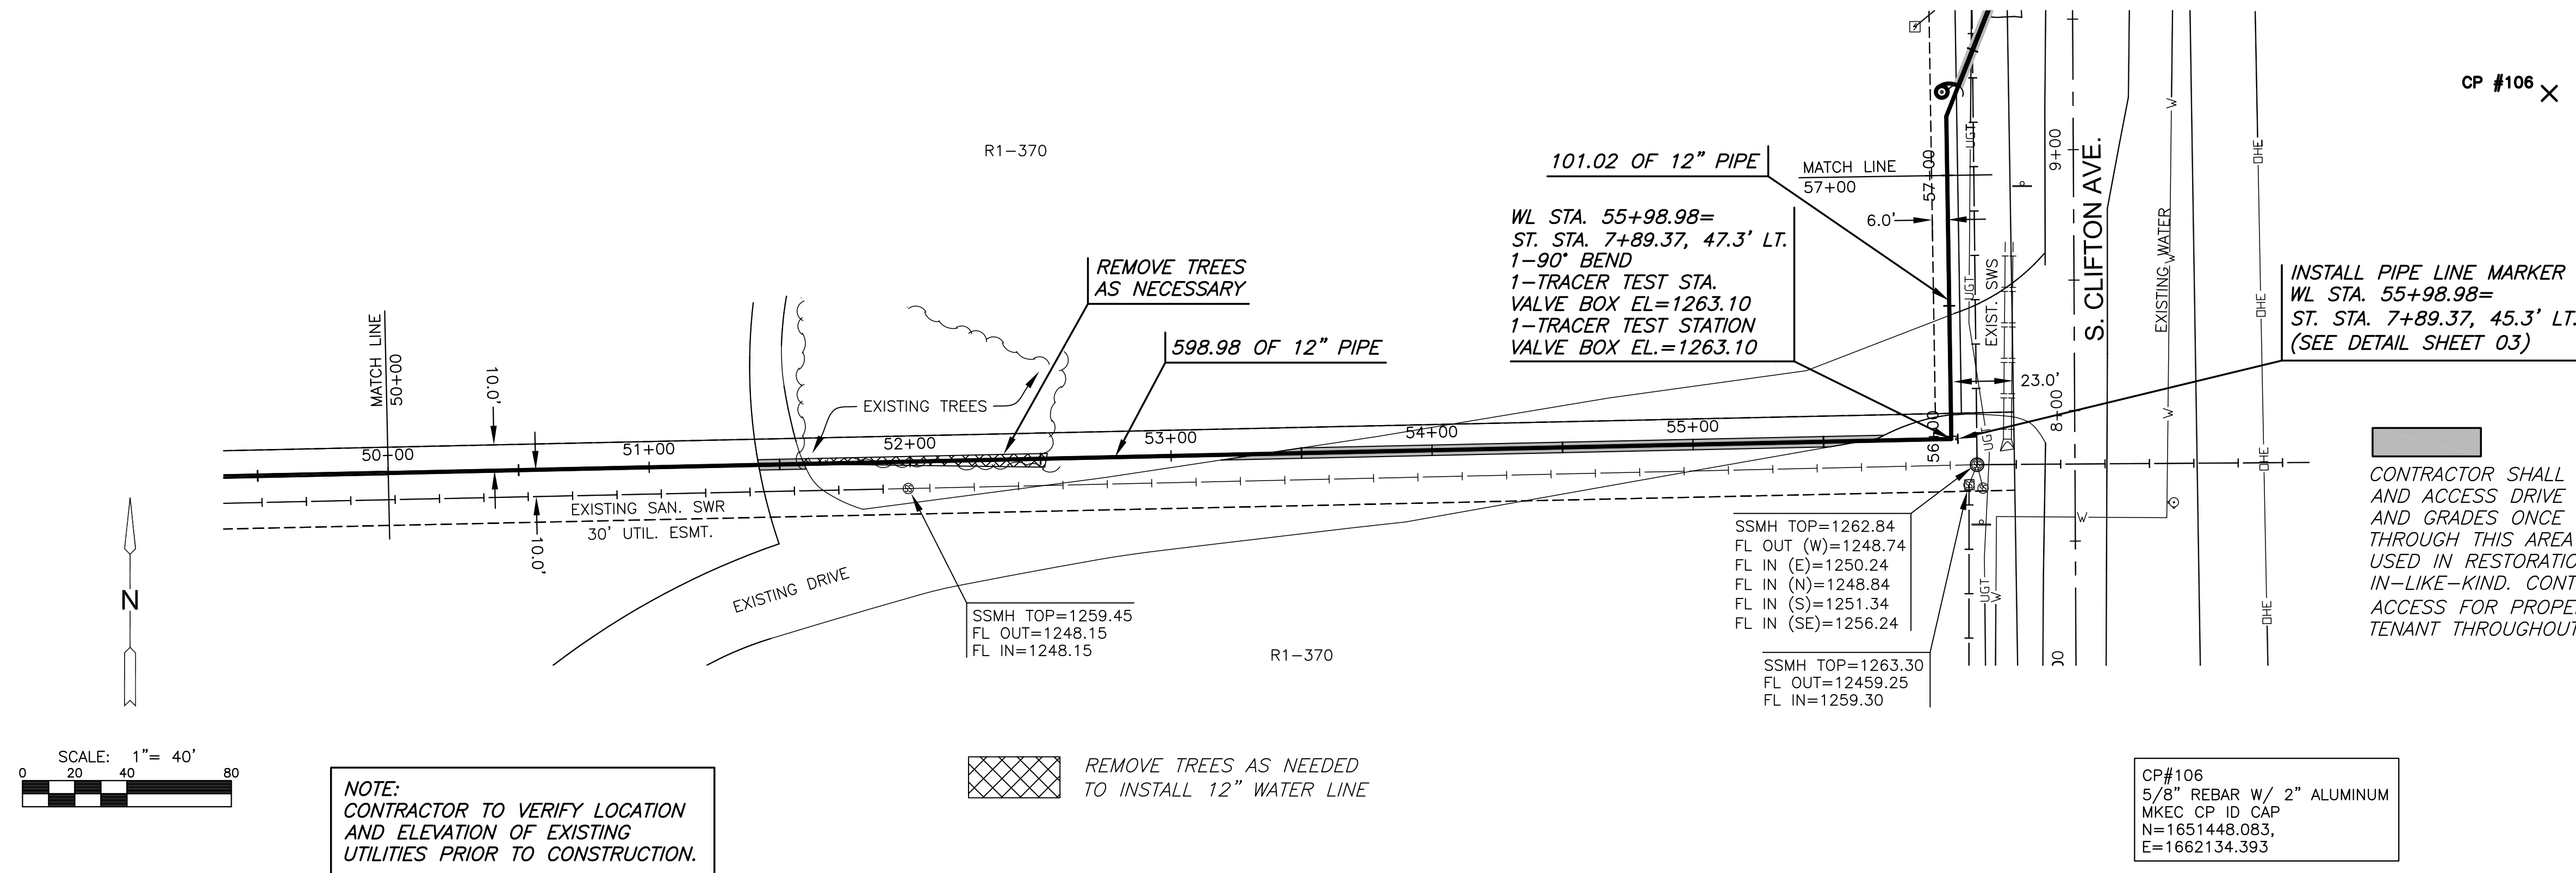

PLAN SPIRIT RE-USE LINE 50+00 - 57+00
PROFILE SPIRIT RE-USE LINE 50+00 - 57+00

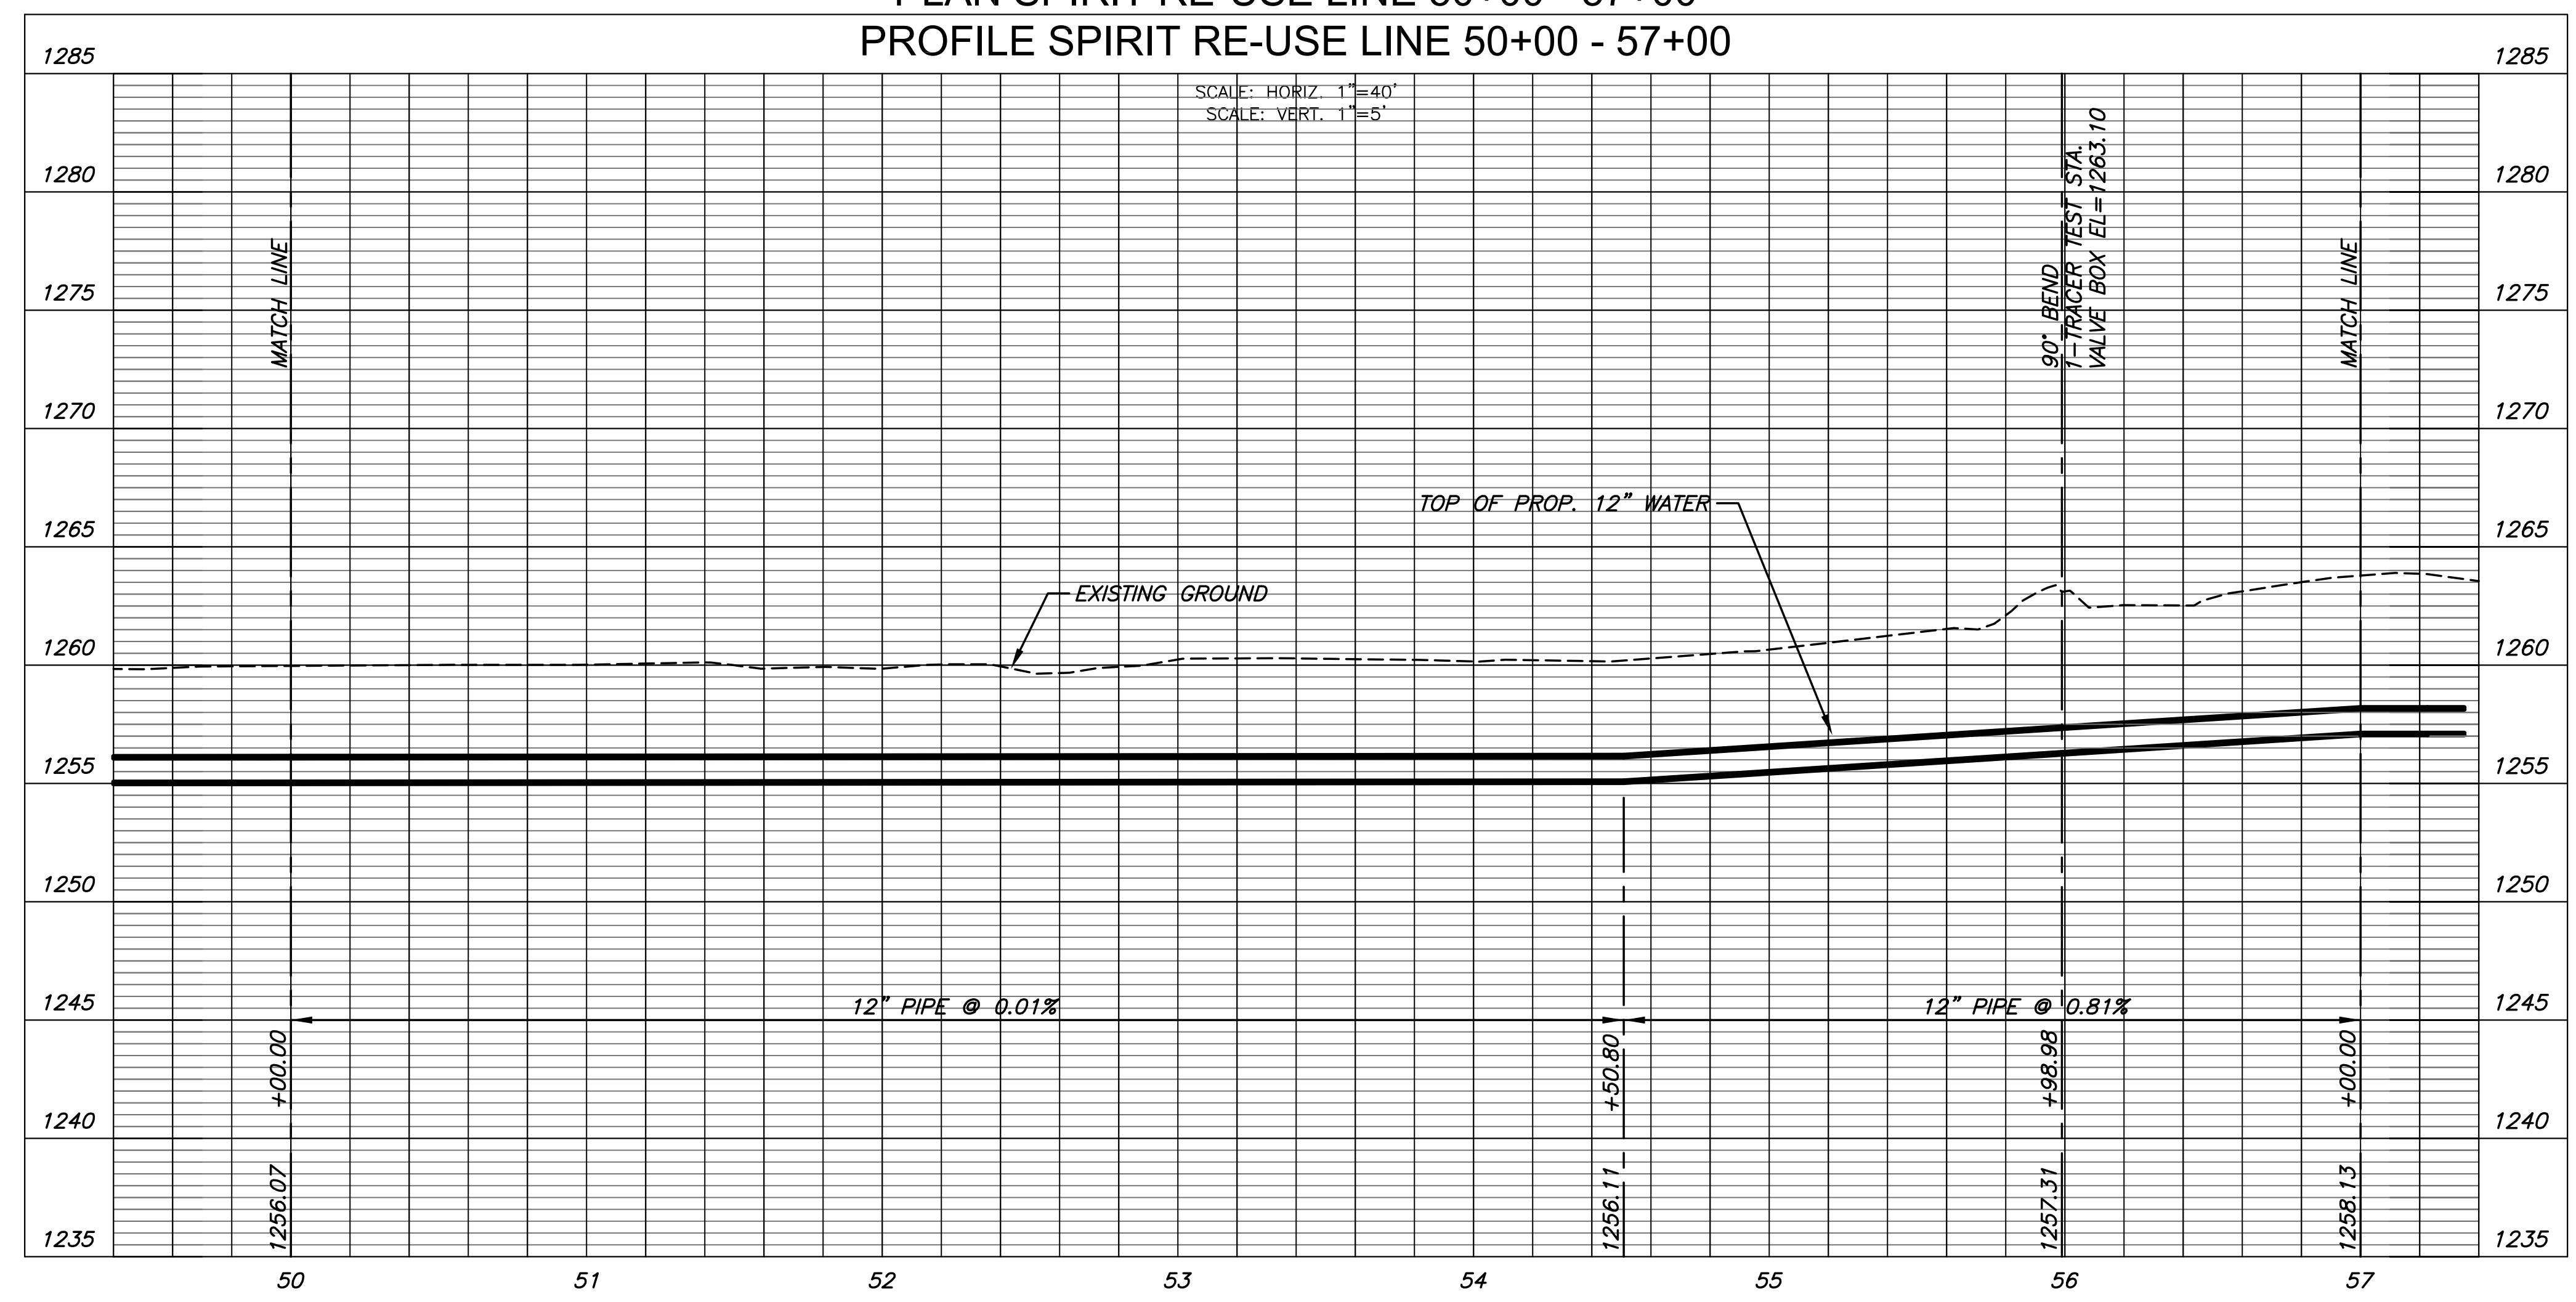

GREGORY J. ALLISON
LICENSED PROFESSIONAL ENGINEER
KANSAS
11159
6/1/16

©2016 MKEC Engineering All Rights Reserved www.mkec.com
These drawings and their contents, including, but not limited to, all concepts, designs, & ideas are the exclusive property of MKEC Engineering (MKEC), and may not be used or reproduced in any way without the express consent of MKEC.

SPIRIT RE-USE LINE 50+00-57+00	
PROJECT NO.	468-85095
DATE	APRIL 2016
SCALE	1" = 40'
DESIGNED	DRAWN
DFL	JWC
CHECKED	MAB
ISSUED FOR CONST. NO.	06/01/16
REVISION	DATE
SHEET NO. 10 OF 36	