


©2016 MKEC Engineering All Rights Reserved  
www.mkec.com  
These drawings and their contents, including, but not limited to, all concepts, designs, & ideas are the exclusive property of MKEC Engineering (MKEC), and may not be used or reproduced in any way without the express consent of MKEC.

**SPIRIT RE-USE LINE 57+00-67+00**

PROJECT NO.	468-85095
DATE	APRIL 2016
SCALE	1" = 40'
DESIGNED	DFL
DRAWN	JWC
CHECKED	MAB

NO.	REVISION	DATE
0	ISSUED FOR CONST.	06/01/16

PLOTTED: Thursday, June 02, 2016 @ 11:09AM  
 J:\PROJECTS\2016\16010623\_COW\_REUSE\_WATER\_SUPPLY\_SYSTEM\SYSTEM\_160623\_CAD\SYSTEMS\CIVIL\TR11623\_CP-07.DWG

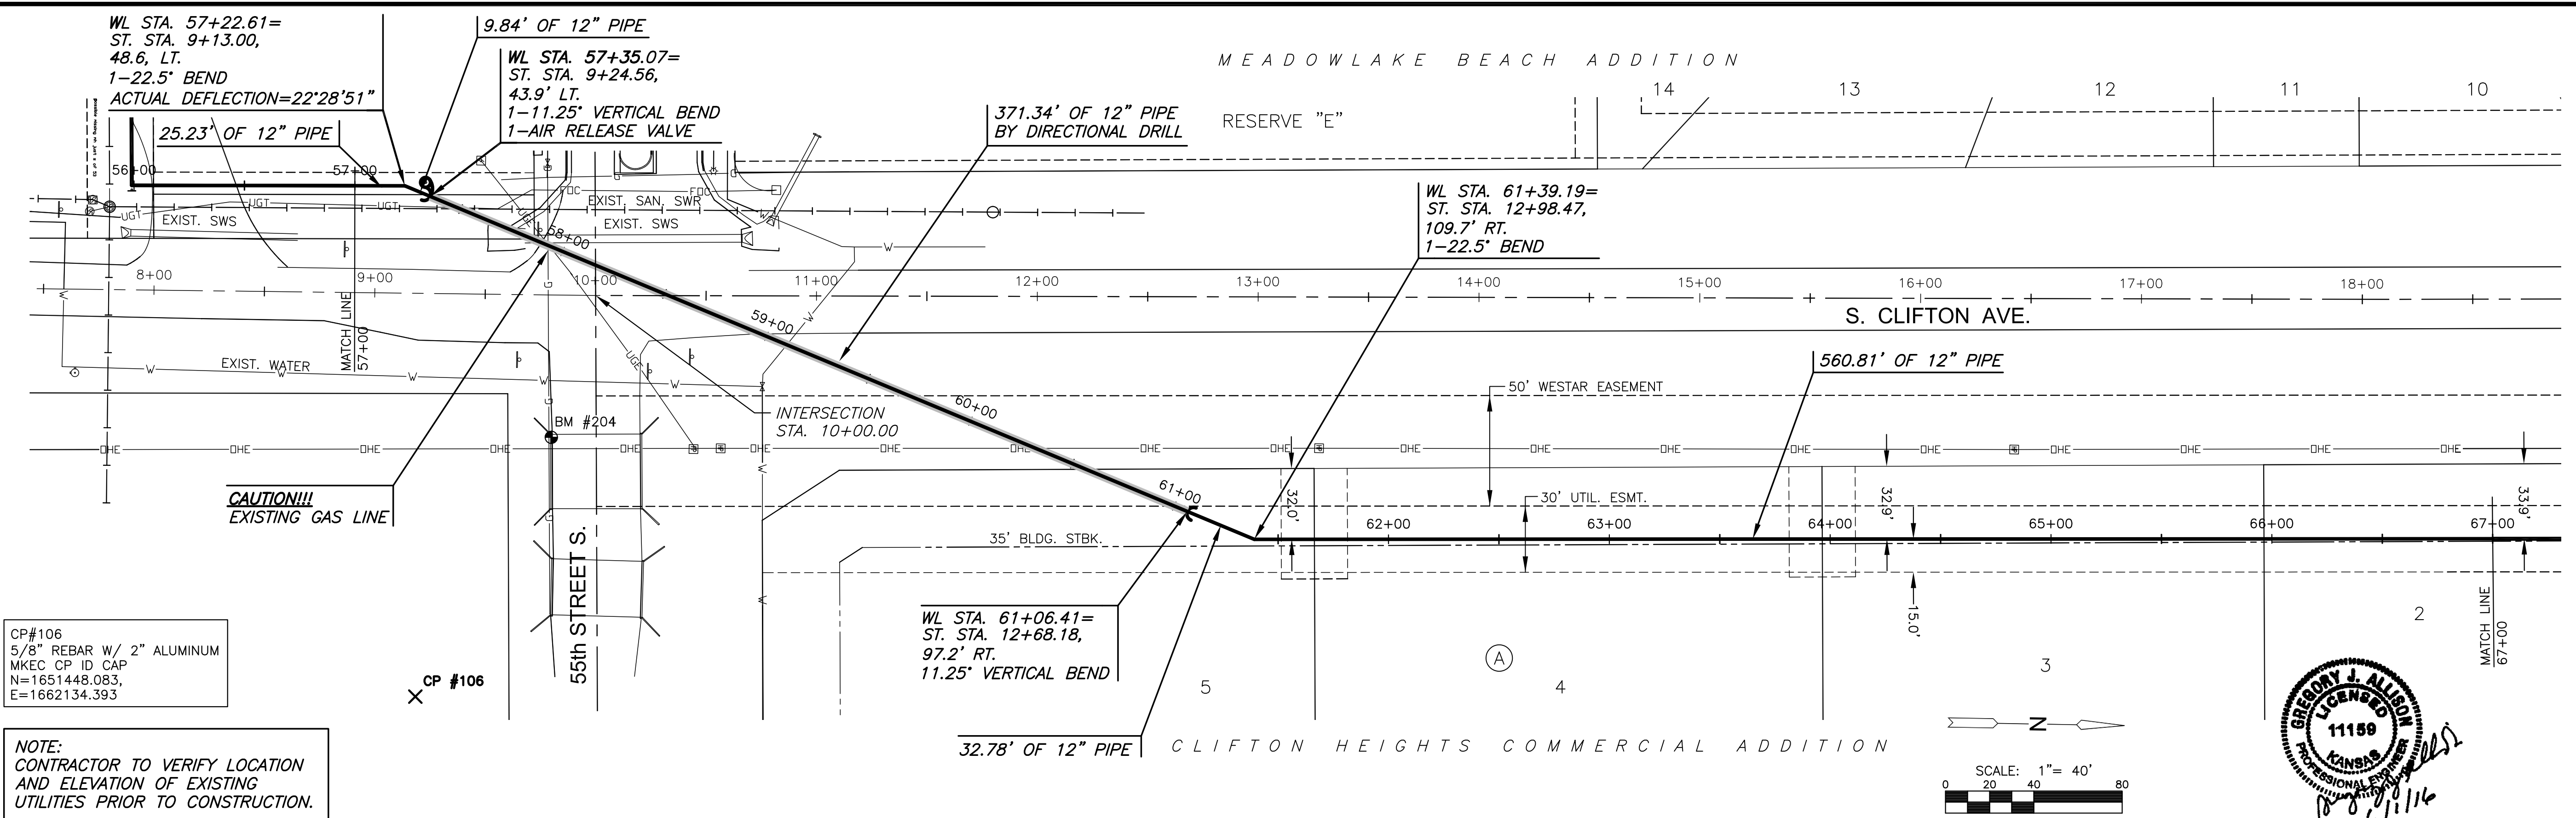

CP#106  
5/8" REBAR W/ 2" ALUMINUM  
MKEC CP ID CAP  
N=1651448.083,  
E=1662134.393

**NOTE:**  
CONTRACTOR TO VERIFY LOCATION  
AND ELEVATION OF EXISTING  
UTILITIES PRIOR TO CONSTRUCTION.

**PLAN SPIRIT RE-USE LINE 57+00 - 67+00**  
**PROFILE SPIRIT RE-USE LINE 57+00 - 67+00**

