
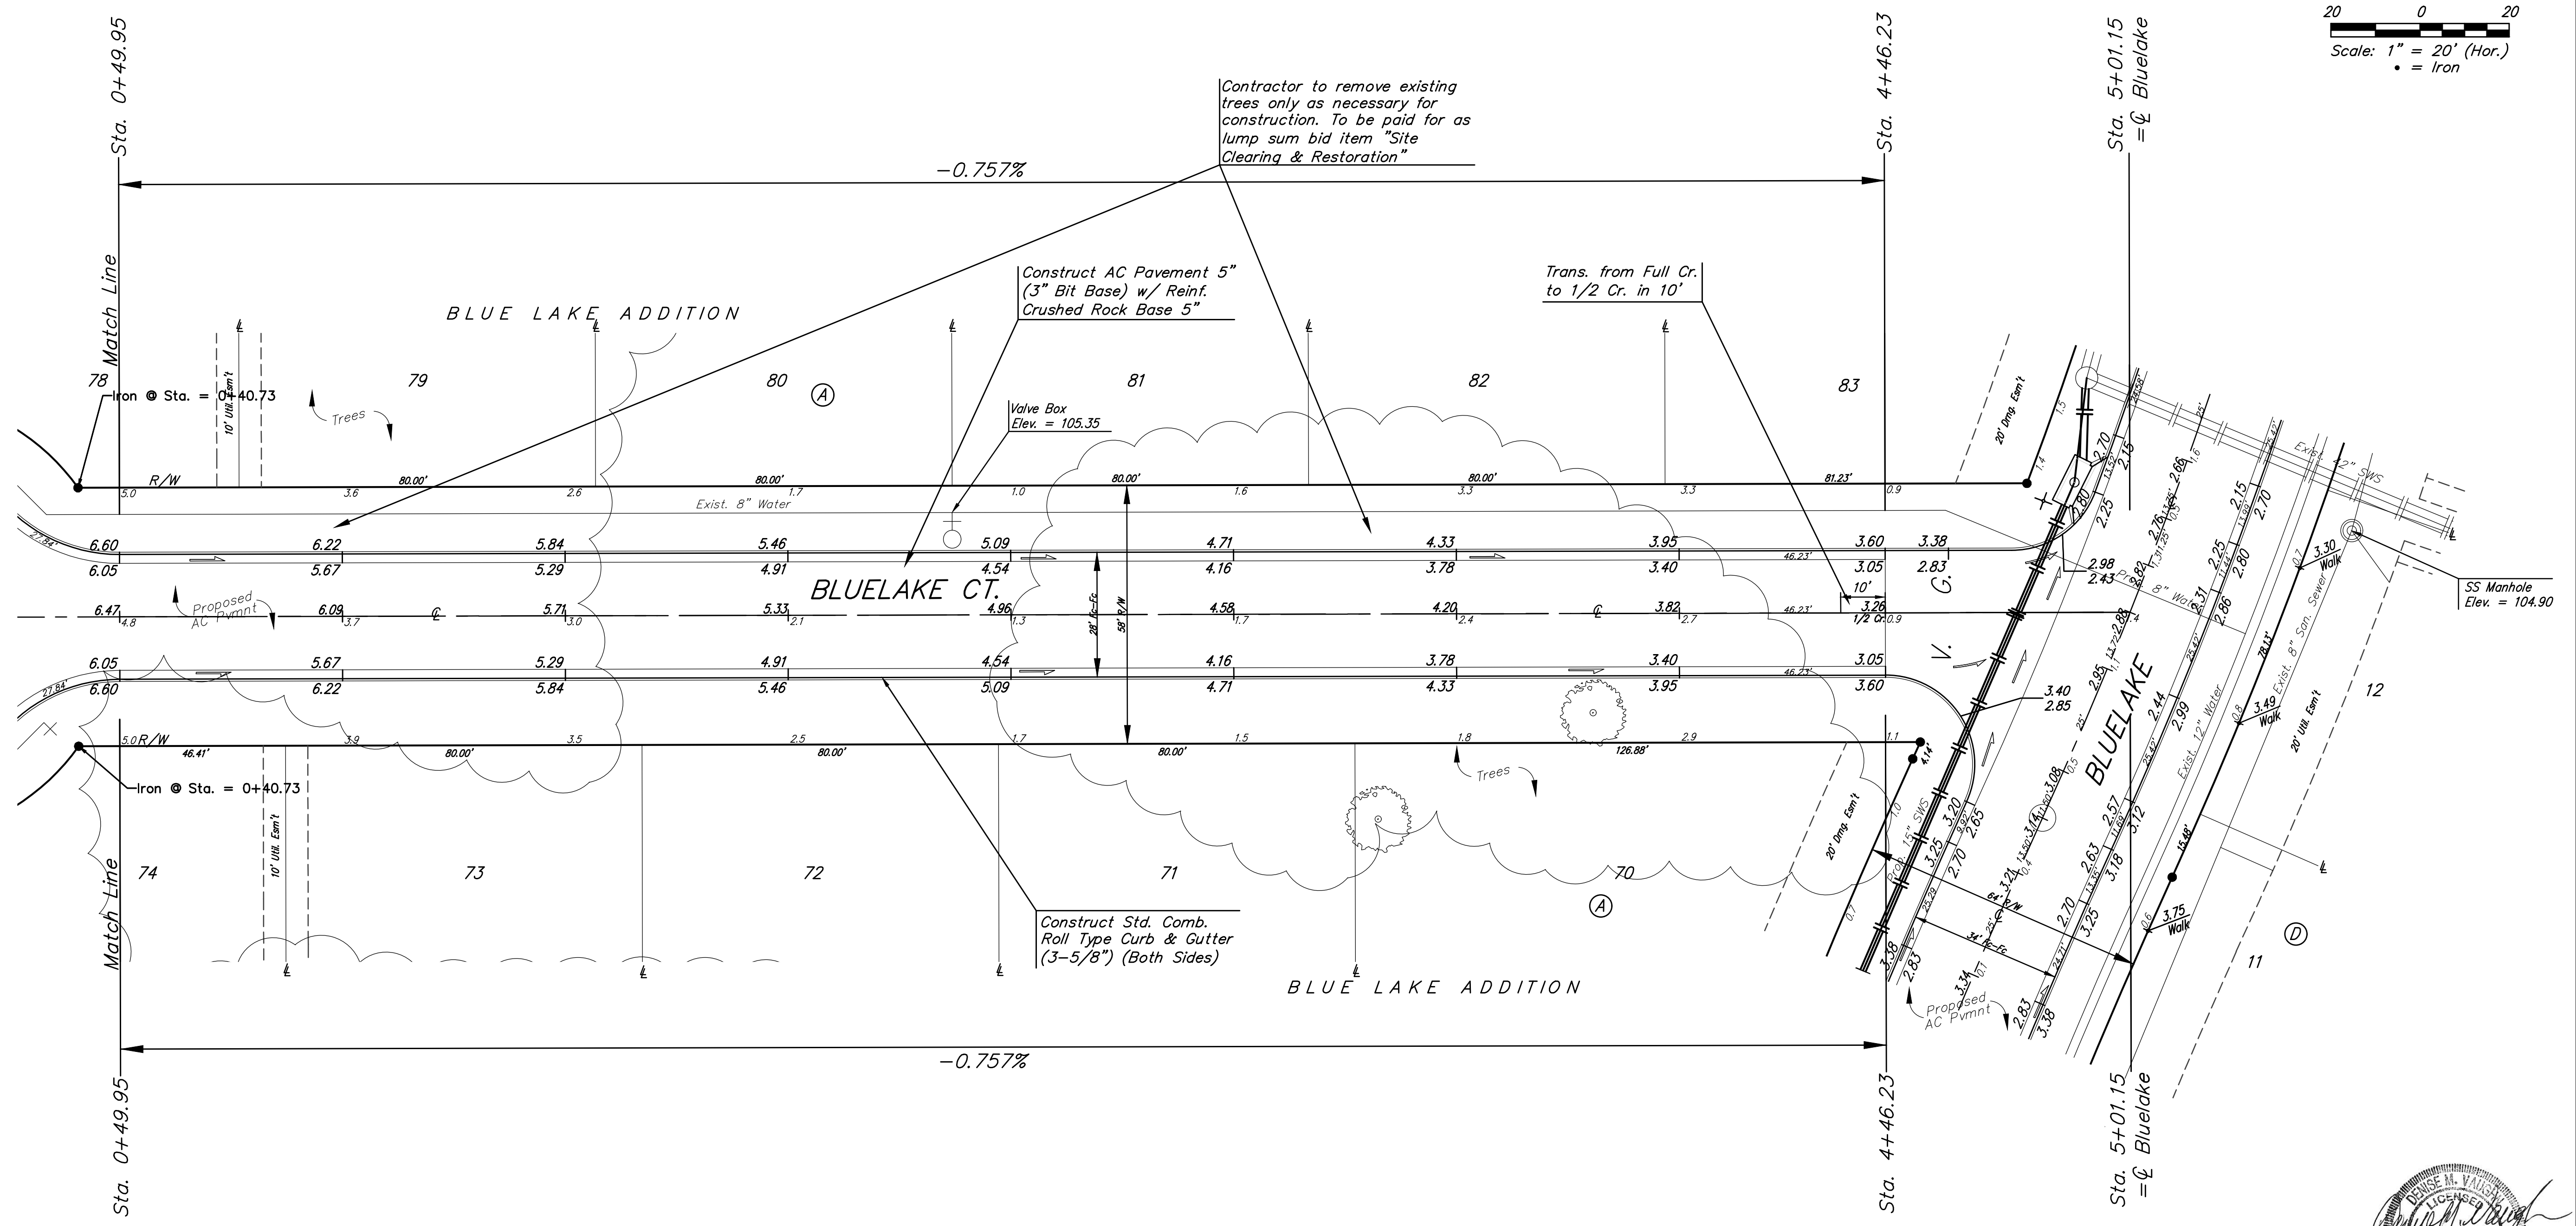


BENCHMARKS:

BM #1: "□" on top of South curb Bluelake Ct, Northwest corner of Lot 84, Block A, Blue Lake Addition
Elev. = 103.10 (City Datum)

BM #2: "□" Centerline face of Catch Basin, East curb Lot 84, Block A, Blue Lake Addition
Elev. = 101.95 (City Datum)

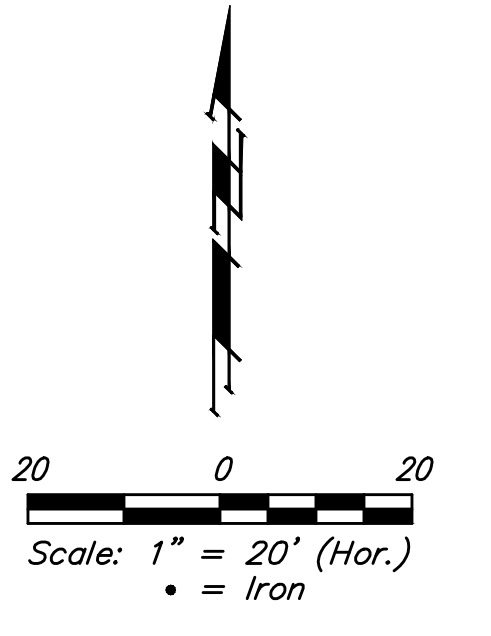

Type 2 Comb. Curb & Gutter (3-5/8") to be constructed on the pavement on this sheet. Top of curb elevation are given for full height curb (6-5/8").

		Blue Lake Addition-Phase 3A	
		BLUELAKE CT.	
0+49.95 to 5+01.15		Baughman Company, P.A. 315 Ellis St. Wichita, KS 67211 P 316.262.7271 F 316.262.0149	
ENGINEERING SURVEYING PLANNING LANDSCAPE ARCHITECTURE		PROJECT NUMBER 472-84076	
REVISIONS:		DESIGN DMV	DRAWN DJL
		APPROVED	DATE 5/16
		SCALE Noted	SHEET
		9 OF 26	