
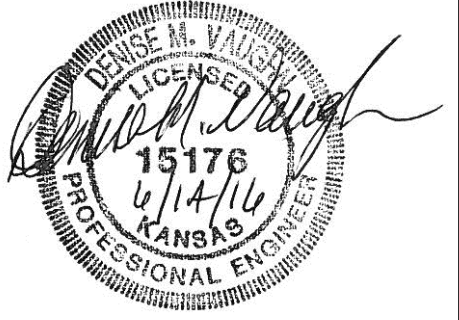
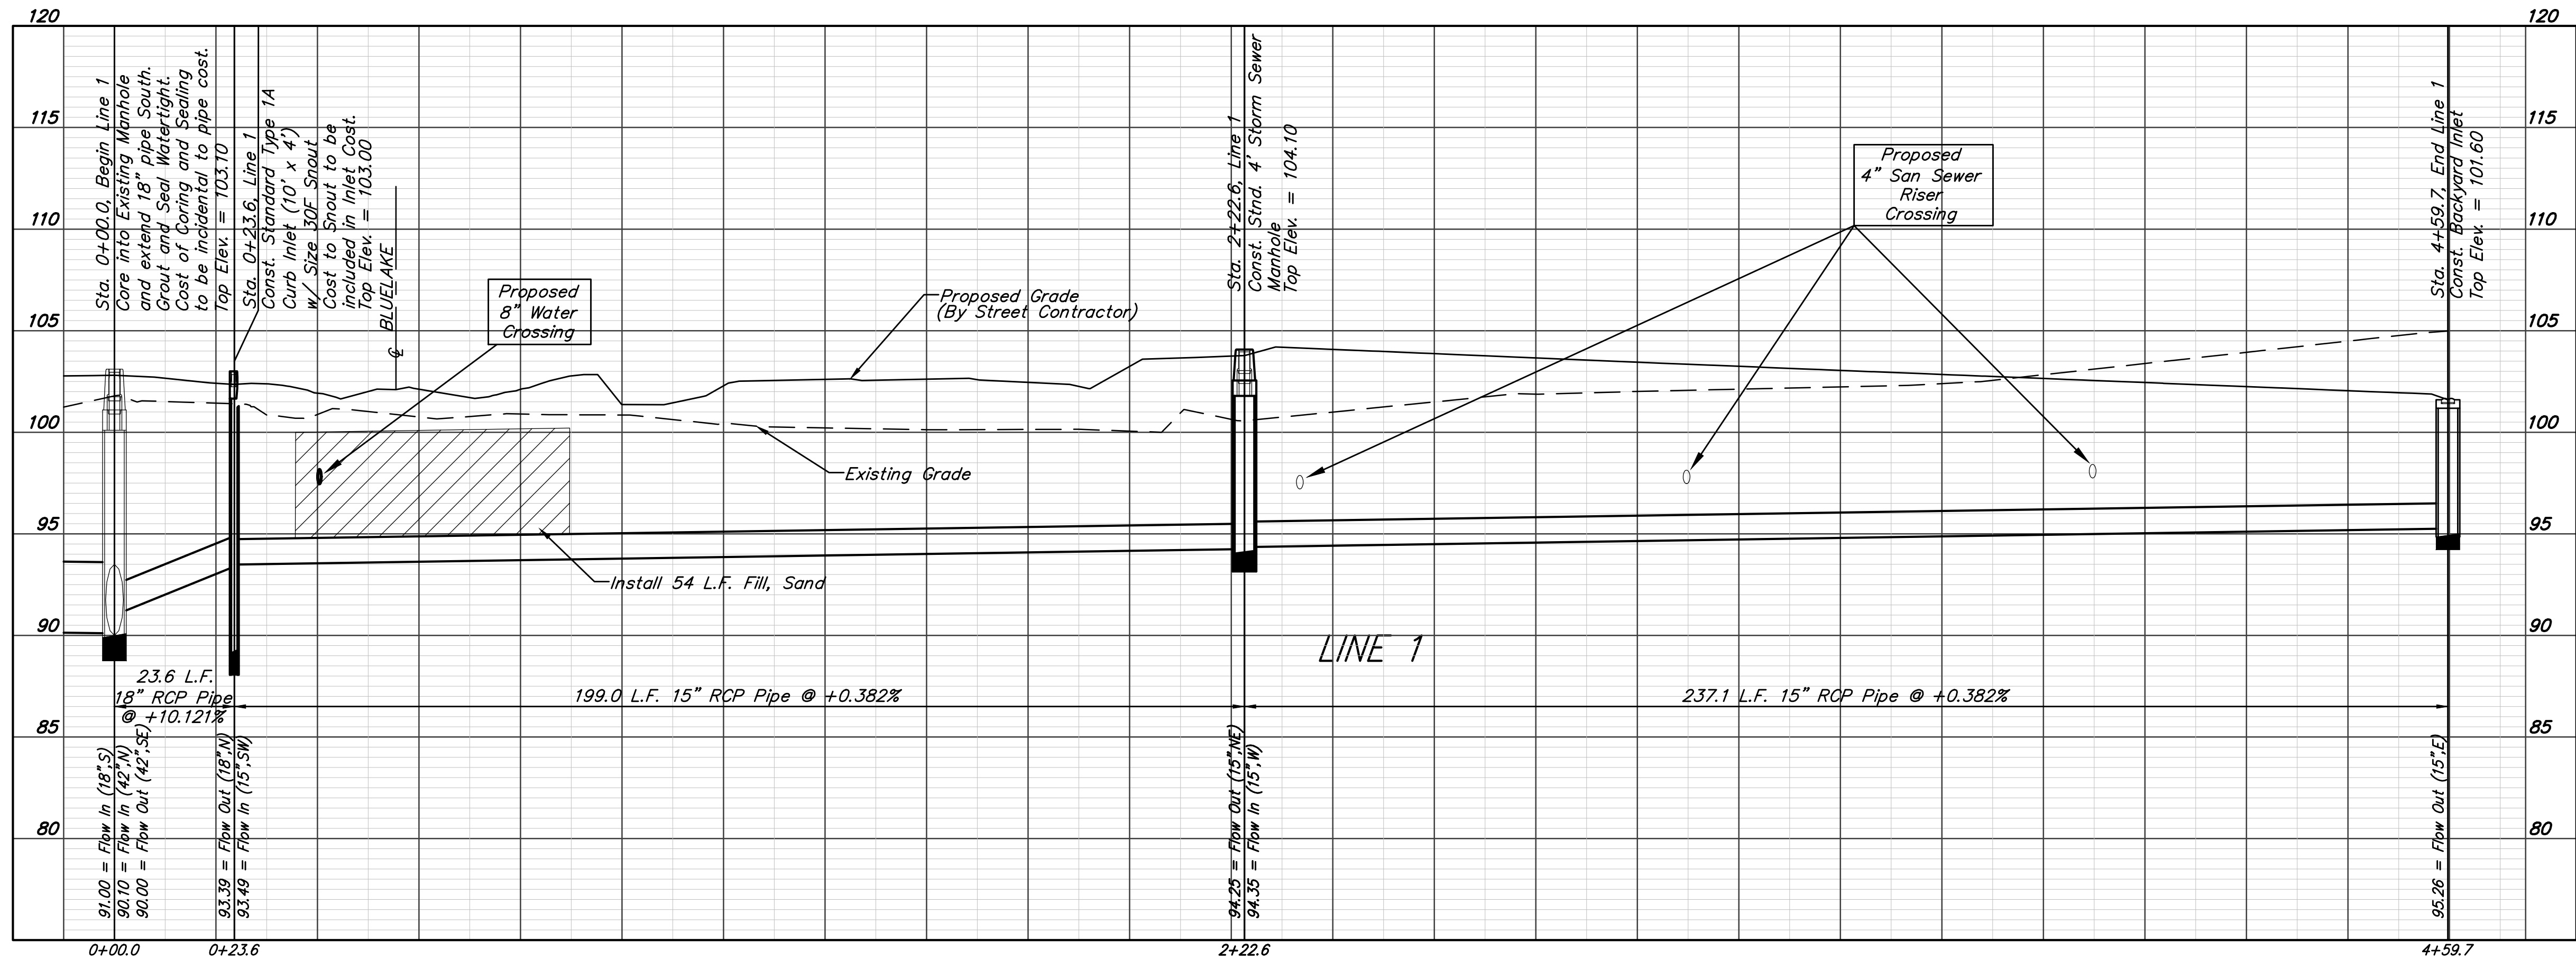
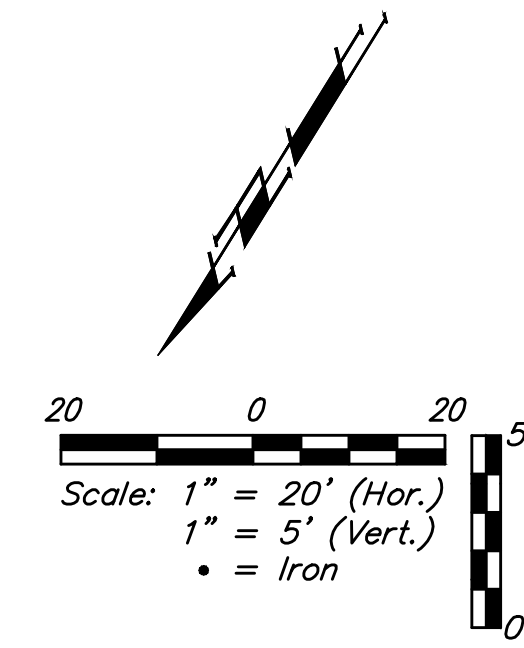


**BENCHMARKS:**

**BM #1:** "□" on top of South curb Bluelake Ct, Northwest corner of Lot 84, Block A, Blue Lake Addition  
Elev. = 103.10 (City Datum)

**BM #2:** "□" Centerline face of Catch Basin, East Curb Lot 84, Block A, Blue Lake Addition  
Elev. = 101.95 (City Datum)

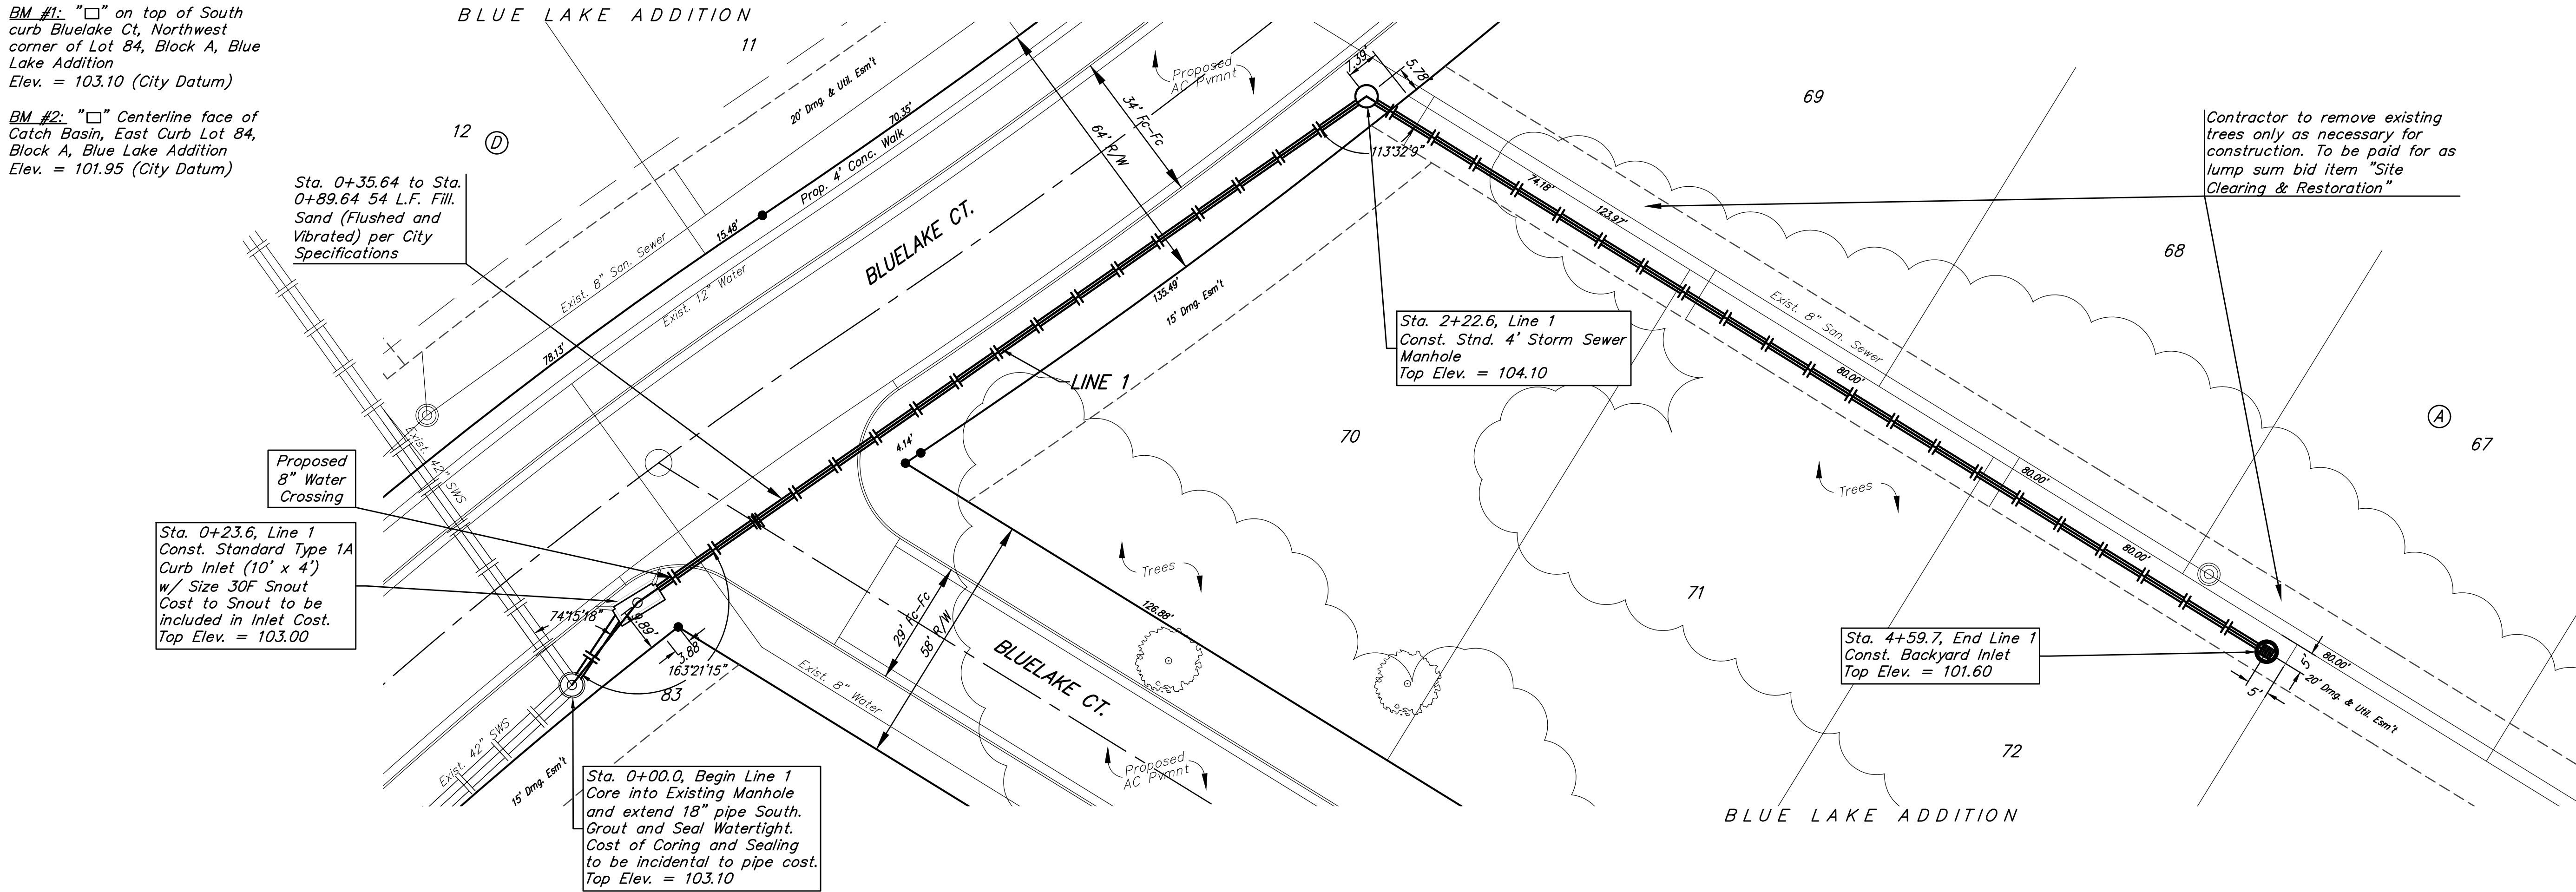

<b>Baughman</b>		Blue Lake Addition-Phase 3A	
<b>LINE 1</b>		Storm Sewer Improvements	
Baughman Company, P.A. 315 Ellis St. Wichita, KS 67211 P 316.262.0149 F 316.262.0149			
ENGINEERING   SURVEYING   PLANNING   LANDSCAPE ARCHITECTURE			
PROJECT NUMBER 472-84076	DESIGN DMV	DRAWN DIL	
REVISIONS:	APPROVED	DATE 5/16	
	SCALE Noted		
	SHEET		<b>10 OF 26</b>