


**BENCHMARKS:**


BM #1: "□" Top of South curb  
 Bluelake Ct., Northwest corner  
 of Lot 84, Block A, Blue Lake  
 Addition  
 Elev. = 103.10 (City Datum)


BM #2: "□" Centerline face of  
 Catch Basin, East Curb Lot 84,  
 Block A, Blue Lake Addition  
 Elev. = 101.95 (City Datum)



**LEGEND**

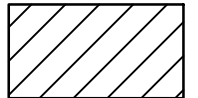 CURRENT DEVELOPMENT

 BALD EAGLE NEST LOCATION

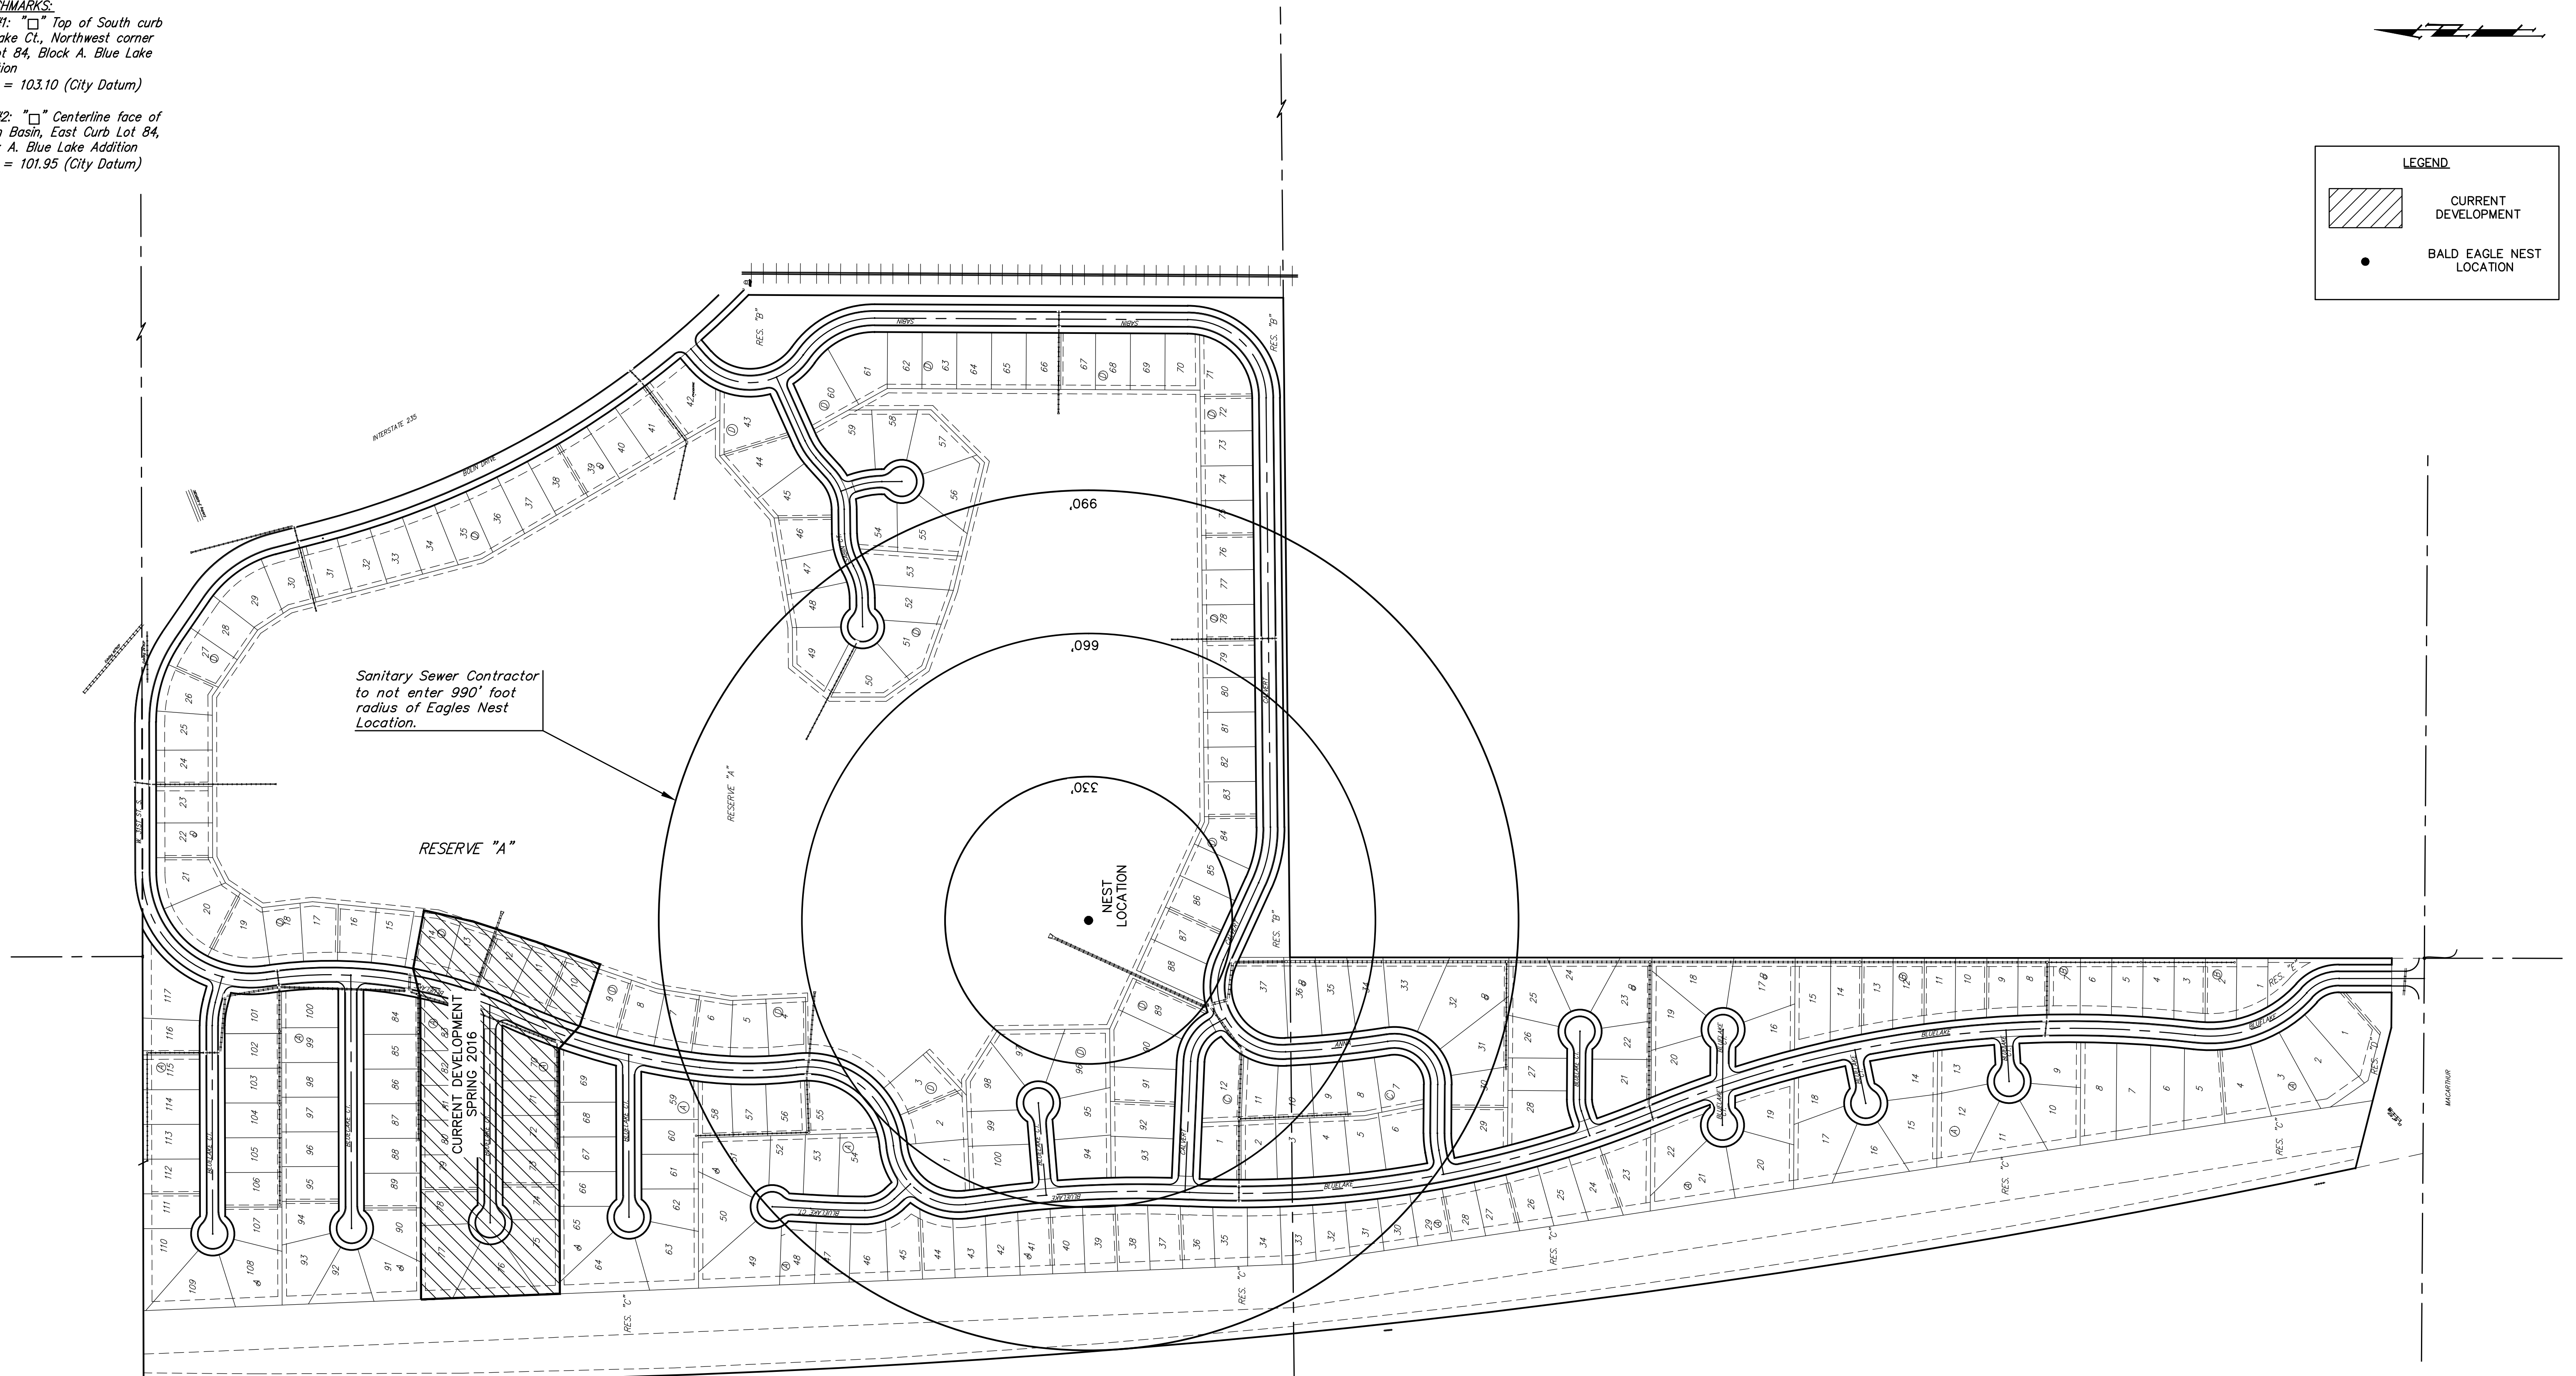

	Blue Lake Addition - Phase 3A	
	<b>EAGLES NEST EXHIBIT</b>	
Street and Storm Sewer Improvements		
<small>Baughman Company, P.A. 315 Ellis St. Wichita, KS 67211 F 316.262.7271 F 316.262.0149          ENGINEERING   SURVEYING   PLANNING   LANDSCAPE ARCHITECTURE</small>		
PROJECT NUMBER 472-84076	DESIGN DMV	DRAWN DJL
REVISIONS:	APPROVED	DATE 5/16
	SCALE Not to Scale	SHEET <b>11 OF 26</b>
<small>E:\Projects\Blue Lake\Engineering\Phase 1\STR\Eagle Exhibit.dwg</small>		