




-0+50

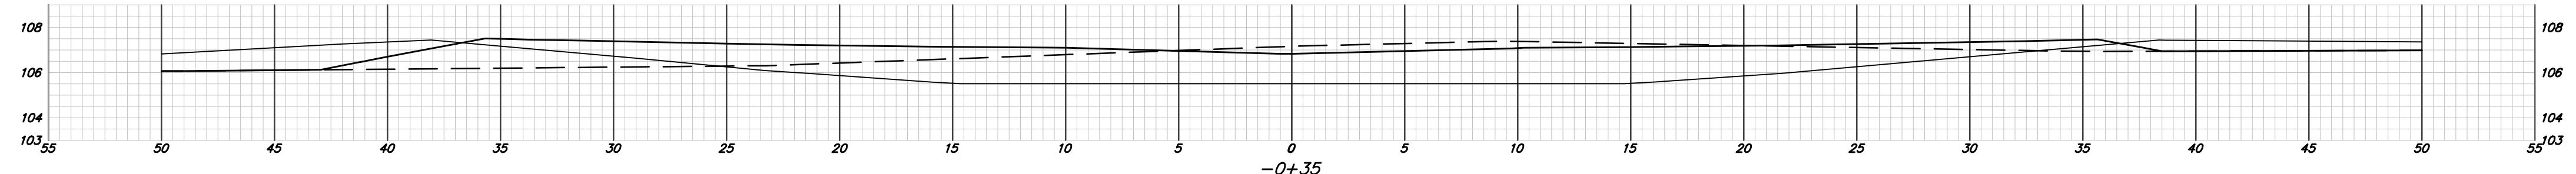


-0+35

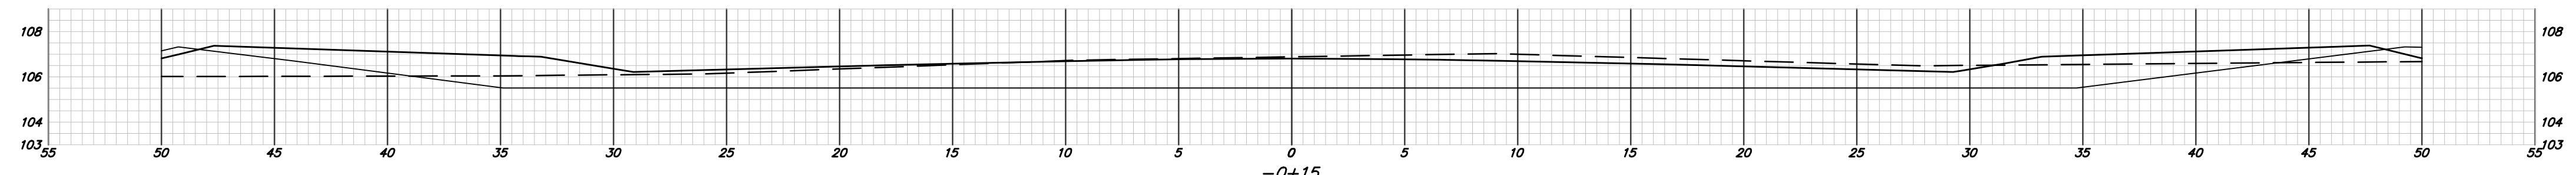


-0+15

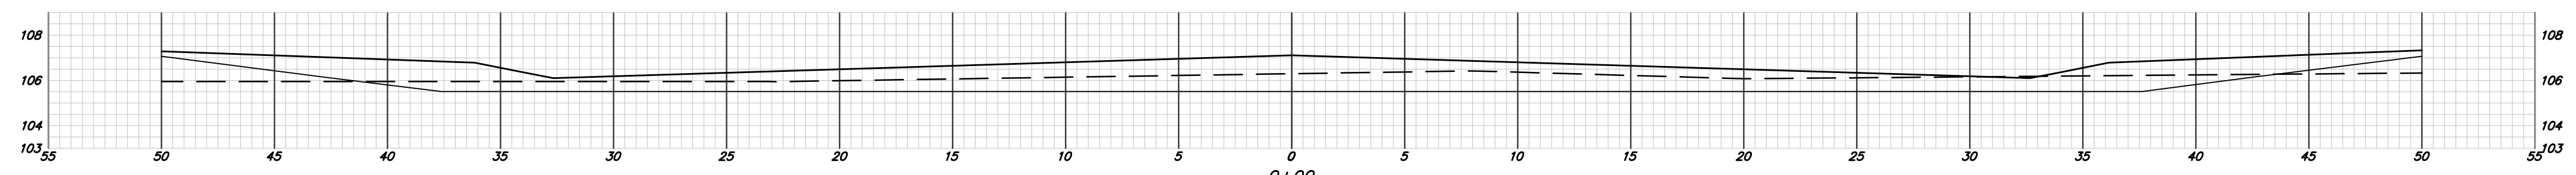

0+00

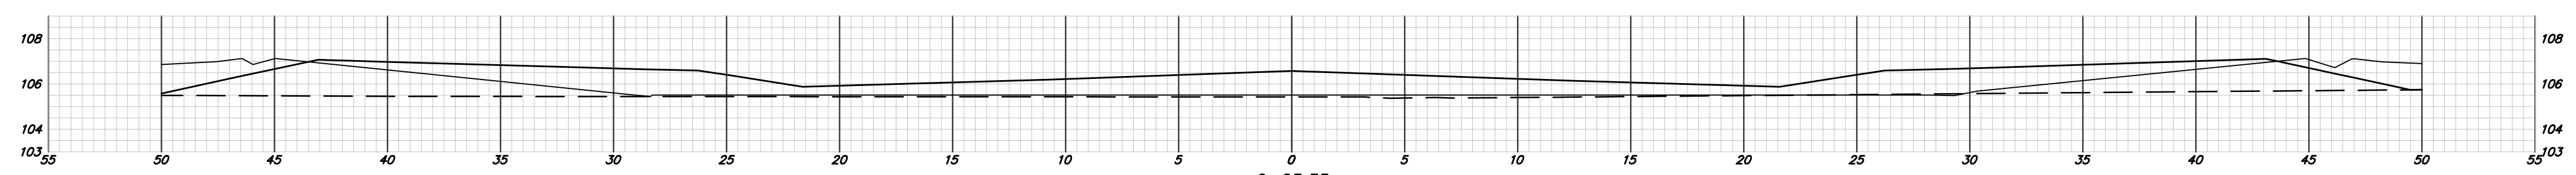

0+25.35

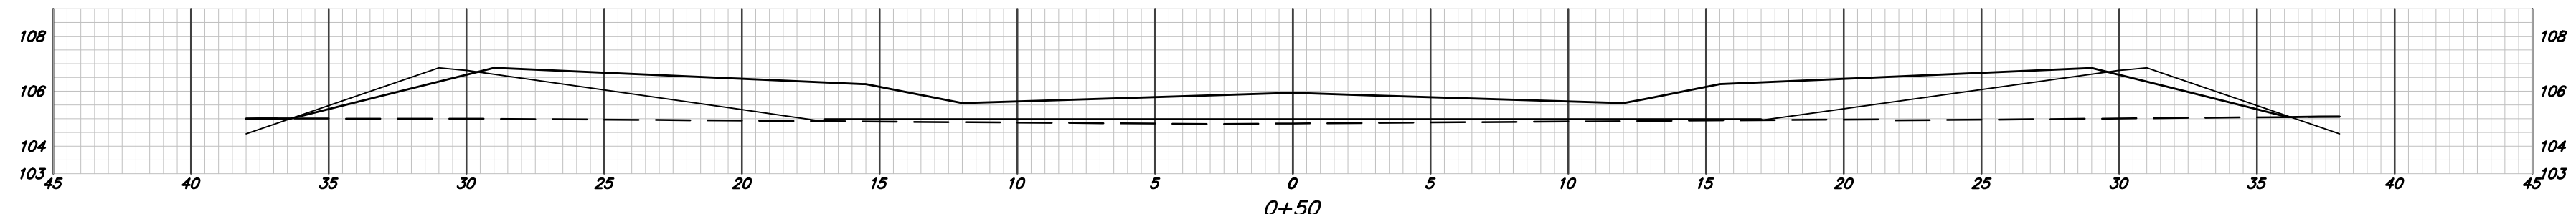

0+50

BLUELAKE CT.