
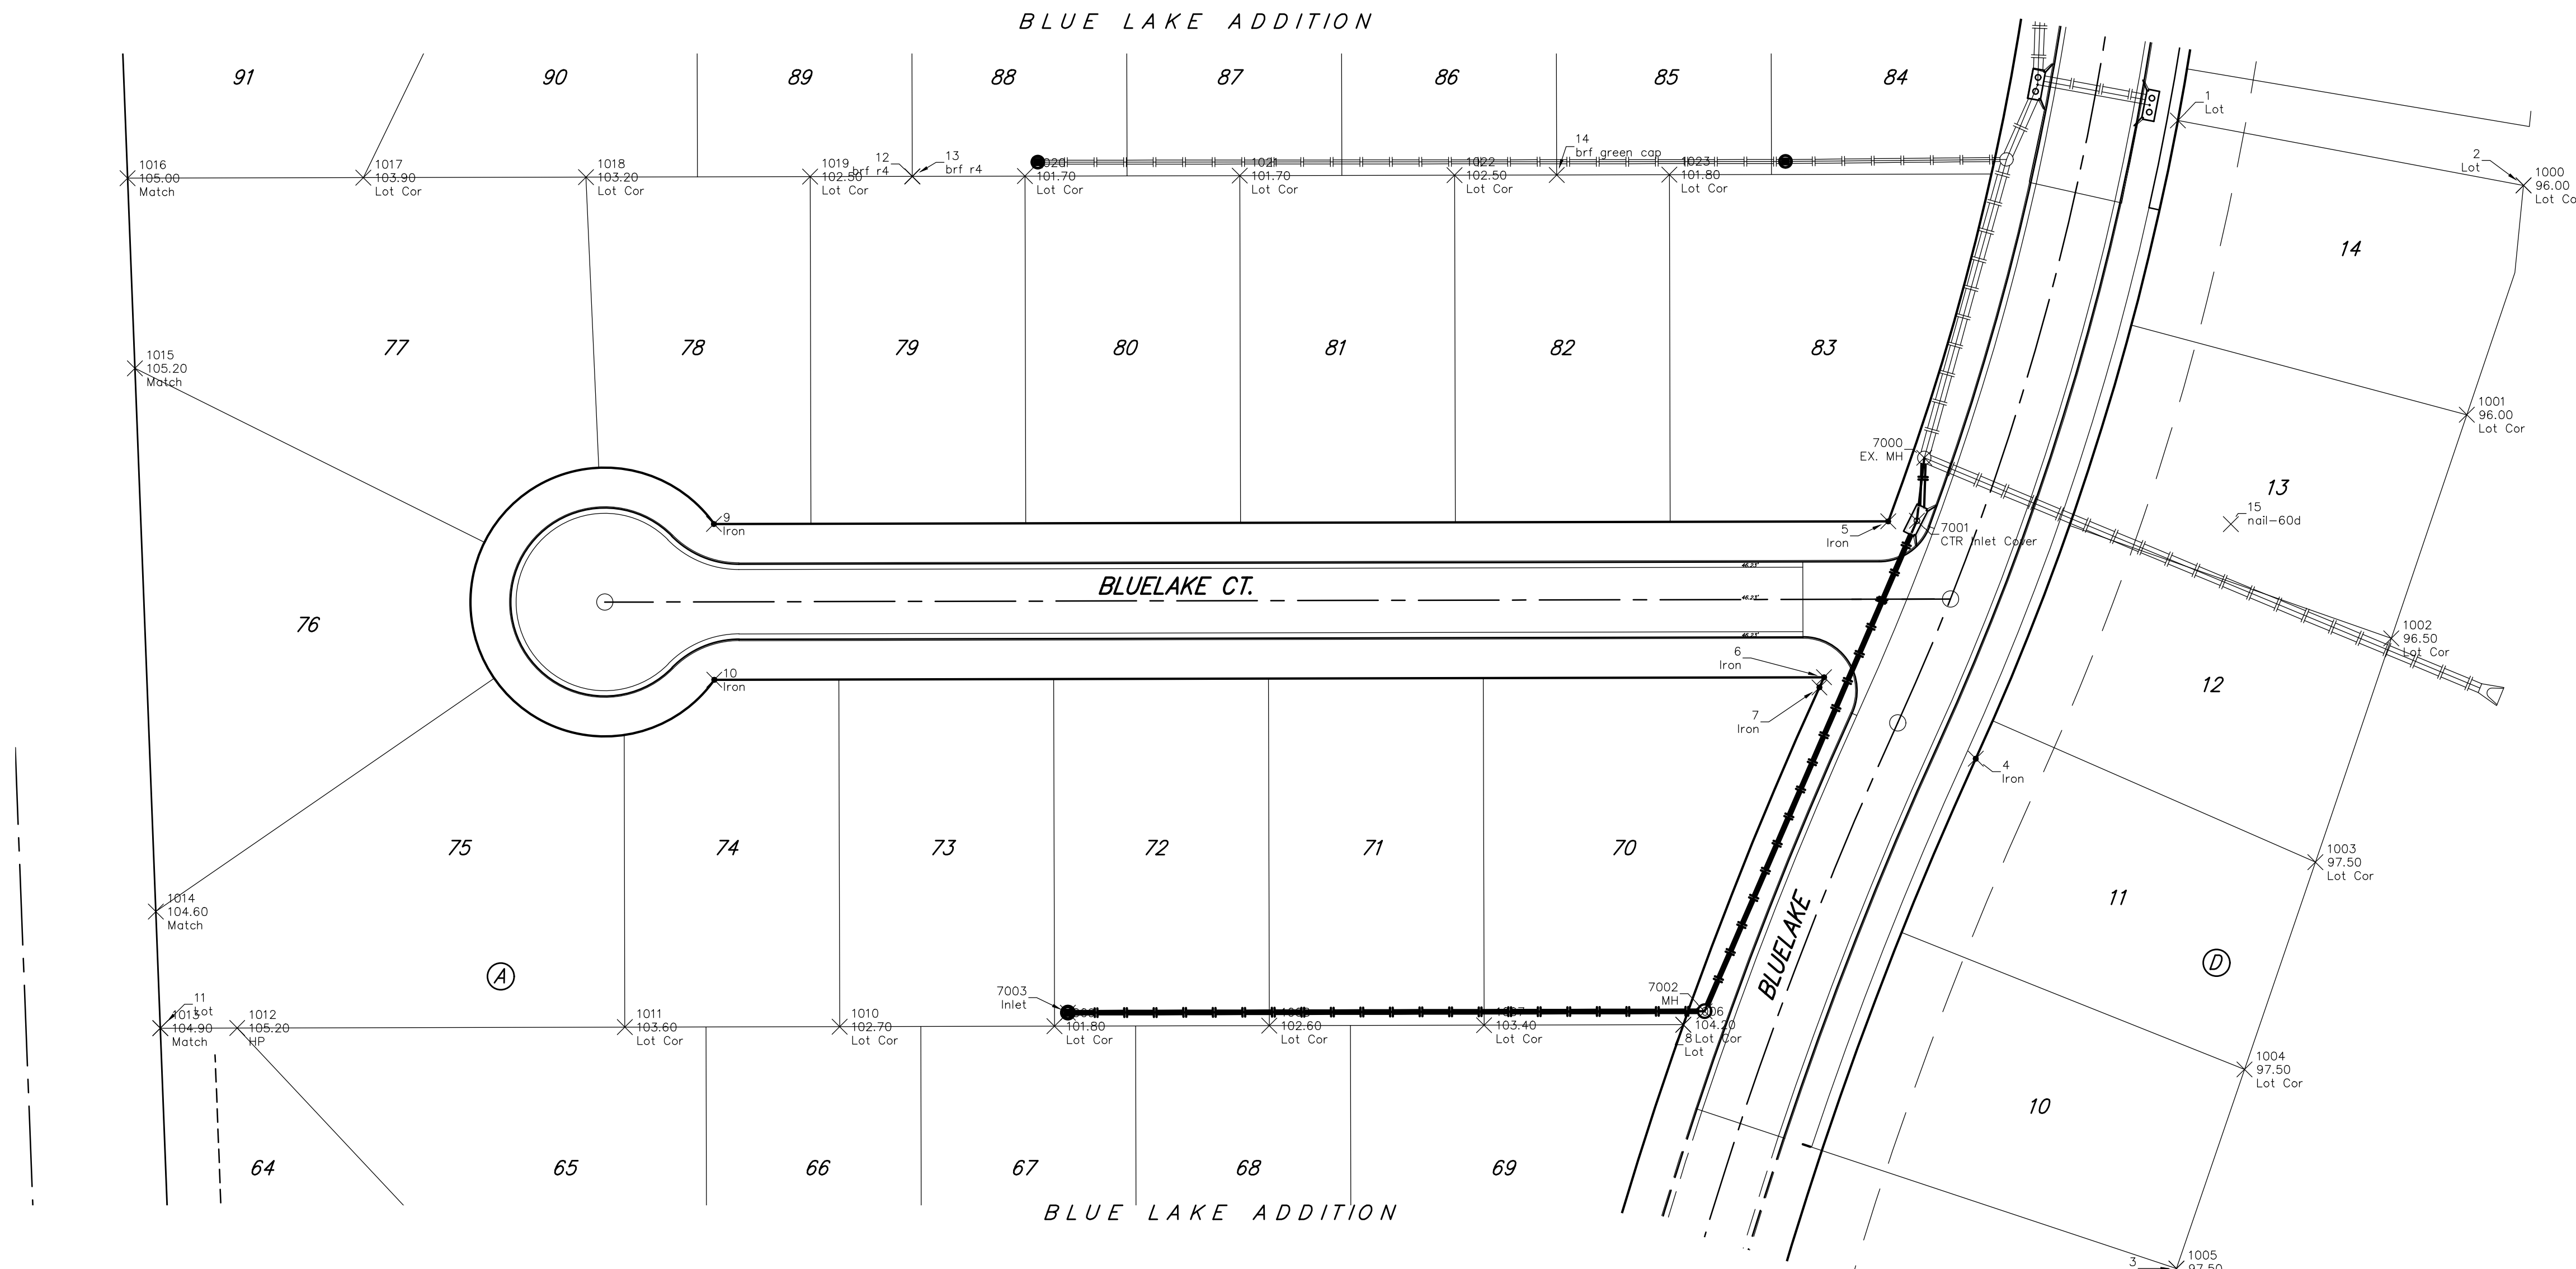


**BENCHMARKS:**

BM #1: "□" on top of South curb Bluelake Ct, Northwest corner of Lot 84, Block A, Blue Lake Addition  
Elev. = 103.10 (City Datum)

BM #2: "□" Centerline face of Catch Basin, East curb Lot 84, Block A, Blue Lake Addition  
Elev. = 101.95 (City Datum)

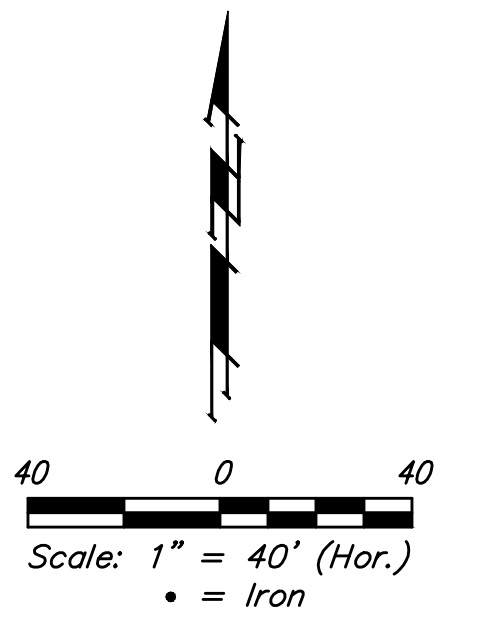

Storm Water Sewer

Point #	Northing	Easting	Description
7000	29810.05	32492.77	EX. MH
7001	29786.60	32489.99	CTR Inlet Cover
7002	29603.99	32410.93	MH
7003	29603.46	32173.83	Inlet

Irons

Point #	Northing	Easting	Description
1	29935.64	32587.21	Lot
2	29911.46	32715.91	Lot
3	29508.22	32586.65	Lot
4	29698.02	32511.94	Iron
5	29786.40	32479.36	Iron
6	29728.35	32455.42	Iron
7	29724.58	32453.71	Iron
8	29598.98	32403.02	Lot
9	29785.41	32042.00	Iron
10	29727.41	32042.13	Iron
11	29597.69	31835.84	Lot
12	29914.81	32115.86	brf r4
13	29914.81	32115.96	brf r4
14	29915.34	32355.89	brf green cap
15	29785.37	32606.95	nail-60d

Mass Grading

Point #	Northing	Easting	Raw Description	Elevation
1000	29911.46	32715.91	Lot Cor	96.00
1001	29826.06	32694.79	Lot Cor	96.00
1002	29742.85	32666.66	Lot Cor	96.50
1003	29659.52	32638.42	Lot Cor	97.50
1004	29582.34	32612.01	Lot Cor	97.50
1005	29508.22	32586.65	Lot Cor	97.50
1006	29598.98	32403.02	Lot Cor	104.20
1007	29598.81	32328.84	Lot Cor	103.40
1008	29598.63	32248.84	Lot Cor	102.60
1009	29598.45	32168.84	Lot Cor	101.80
1010	29598.27	32088.84	Lot Cor	102.70
1011	29598.08	32008.84	Lot Cor	103.60

Mass Grading

Point #	Northing	Easting	Raw Description	Elevation
1012	29597.76	31864.48	HP	105.20
1013	29597.69	31835.84	Match	104.90
1014	29641.12	31834.17	Match	104.60
1015	29843.36	31826.38	Match	105.20
1016	29914.16	31823.66	Match	105.00
1017	29914.36	31911.47	Lot Cor	103.90
1018	29914.55	31994.35	Lot Cor	103.20
1019	29914.74	32077.84	Lot Cor	102.50
1020	29914.92	32157.84	Lot Cor	101.70
1021	29915.10	32237.84	Lot Cor	101.70
1022	29915.29	32317.84	Lot Cor	102.50
1023	29915.47	32397.84	Lot Cor	101.80



	Blue Lake Addition-Phase 3A	
	<b>COORDINATES</b>	
Street and Storm Sewer Improvements		
Baughman Company, P.A. 315 Ellis St. Wichita, KS 67211 P 316.262.7271 F 316.262.0149		
ENGINEERING   SURVEYING   PLANNING   LANDSCAPE ARCHITECTURE		
PROJECT NUMBER 472-84076	DESIGN DMV	DRAWN DJL
REVISIONS:	APPROVED	DATE 5/16
	SCALE Noted	SHEET <b>25 OF 26</b>