



PLOTTED: Tuesday, June 28, 2016 @ 04:52PM

\\MKTAS03\VOL7\PROJECTS\2013\10100386_CDD\BAY COUNTRY DEVELOPMENT\CIVIL\CA\PAVPHASE 2\13386_EZ.DWG

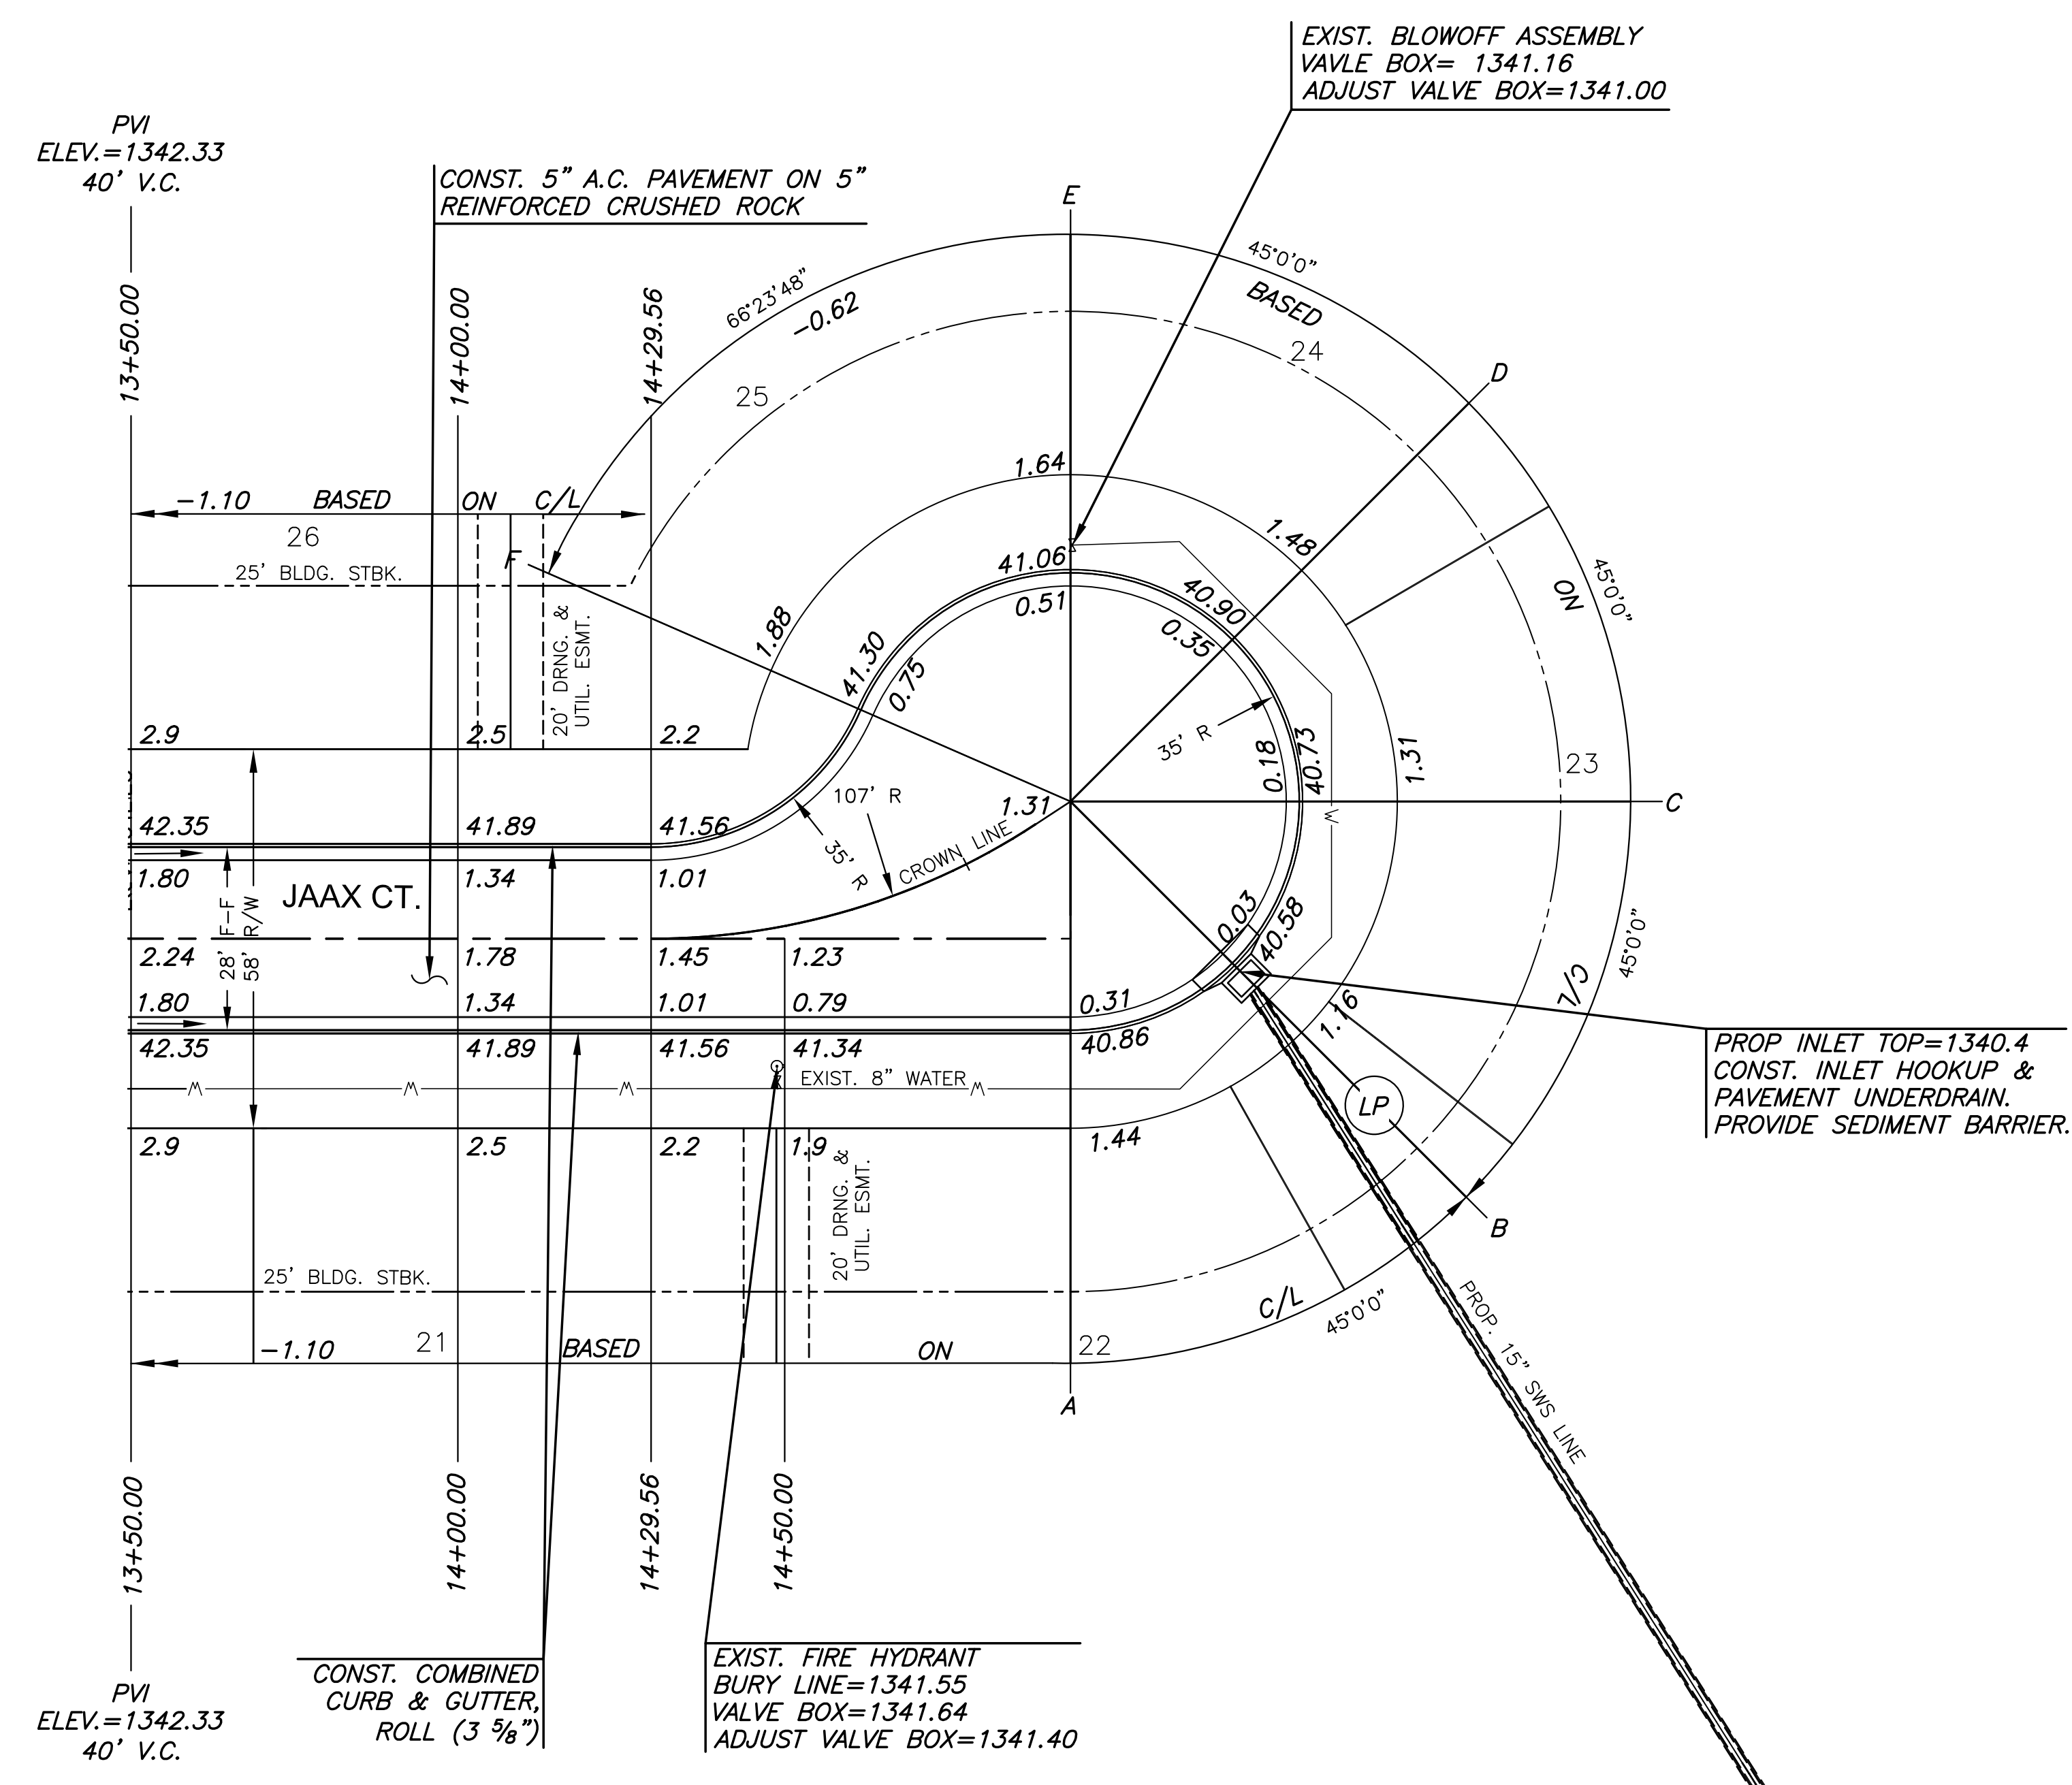

NOTE:
TOP OF CURB ELEVATIONS SHOWN ARE FULL CURB. CONSTRUCT CURB & GUTTER AS NOTED.

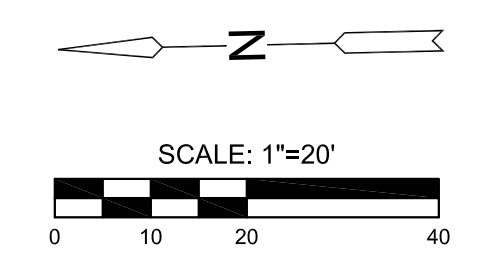

PAVING & INCIDENTAL DRAINAGE FOR
BAY COUNTRY ADDITION
PHASE 2

©2016 MKEC Engineering All Rights Reserved www.mkec.com
These drawings and their contents, including, but not limited to, all concepts, designs, & ideas are the exclusive property of MKEC Engineering (MKEC), and may not be used or reproduced in any way without the express consent of MKEC.

JAAX CT. CONT.

PROJECT NO.	472-85104	
DATE	JUNE 2016	
SCALE	1"=20'	
DESIGNED	DRAWN	CHECKED
SPE	CRM	SPE

NO.	REVISION	DATE

SHEET NO.