



FHWA REGION NO.	STATE	PROJECT NUMBER	FISCAL YEAR	SHEET NUMBER	TOTAL SHEETS
7	KANSAS	87IE-0115-01	1997	3	49

BY	DATE

REFERENCES NOTED	REFERENCES CHECKED

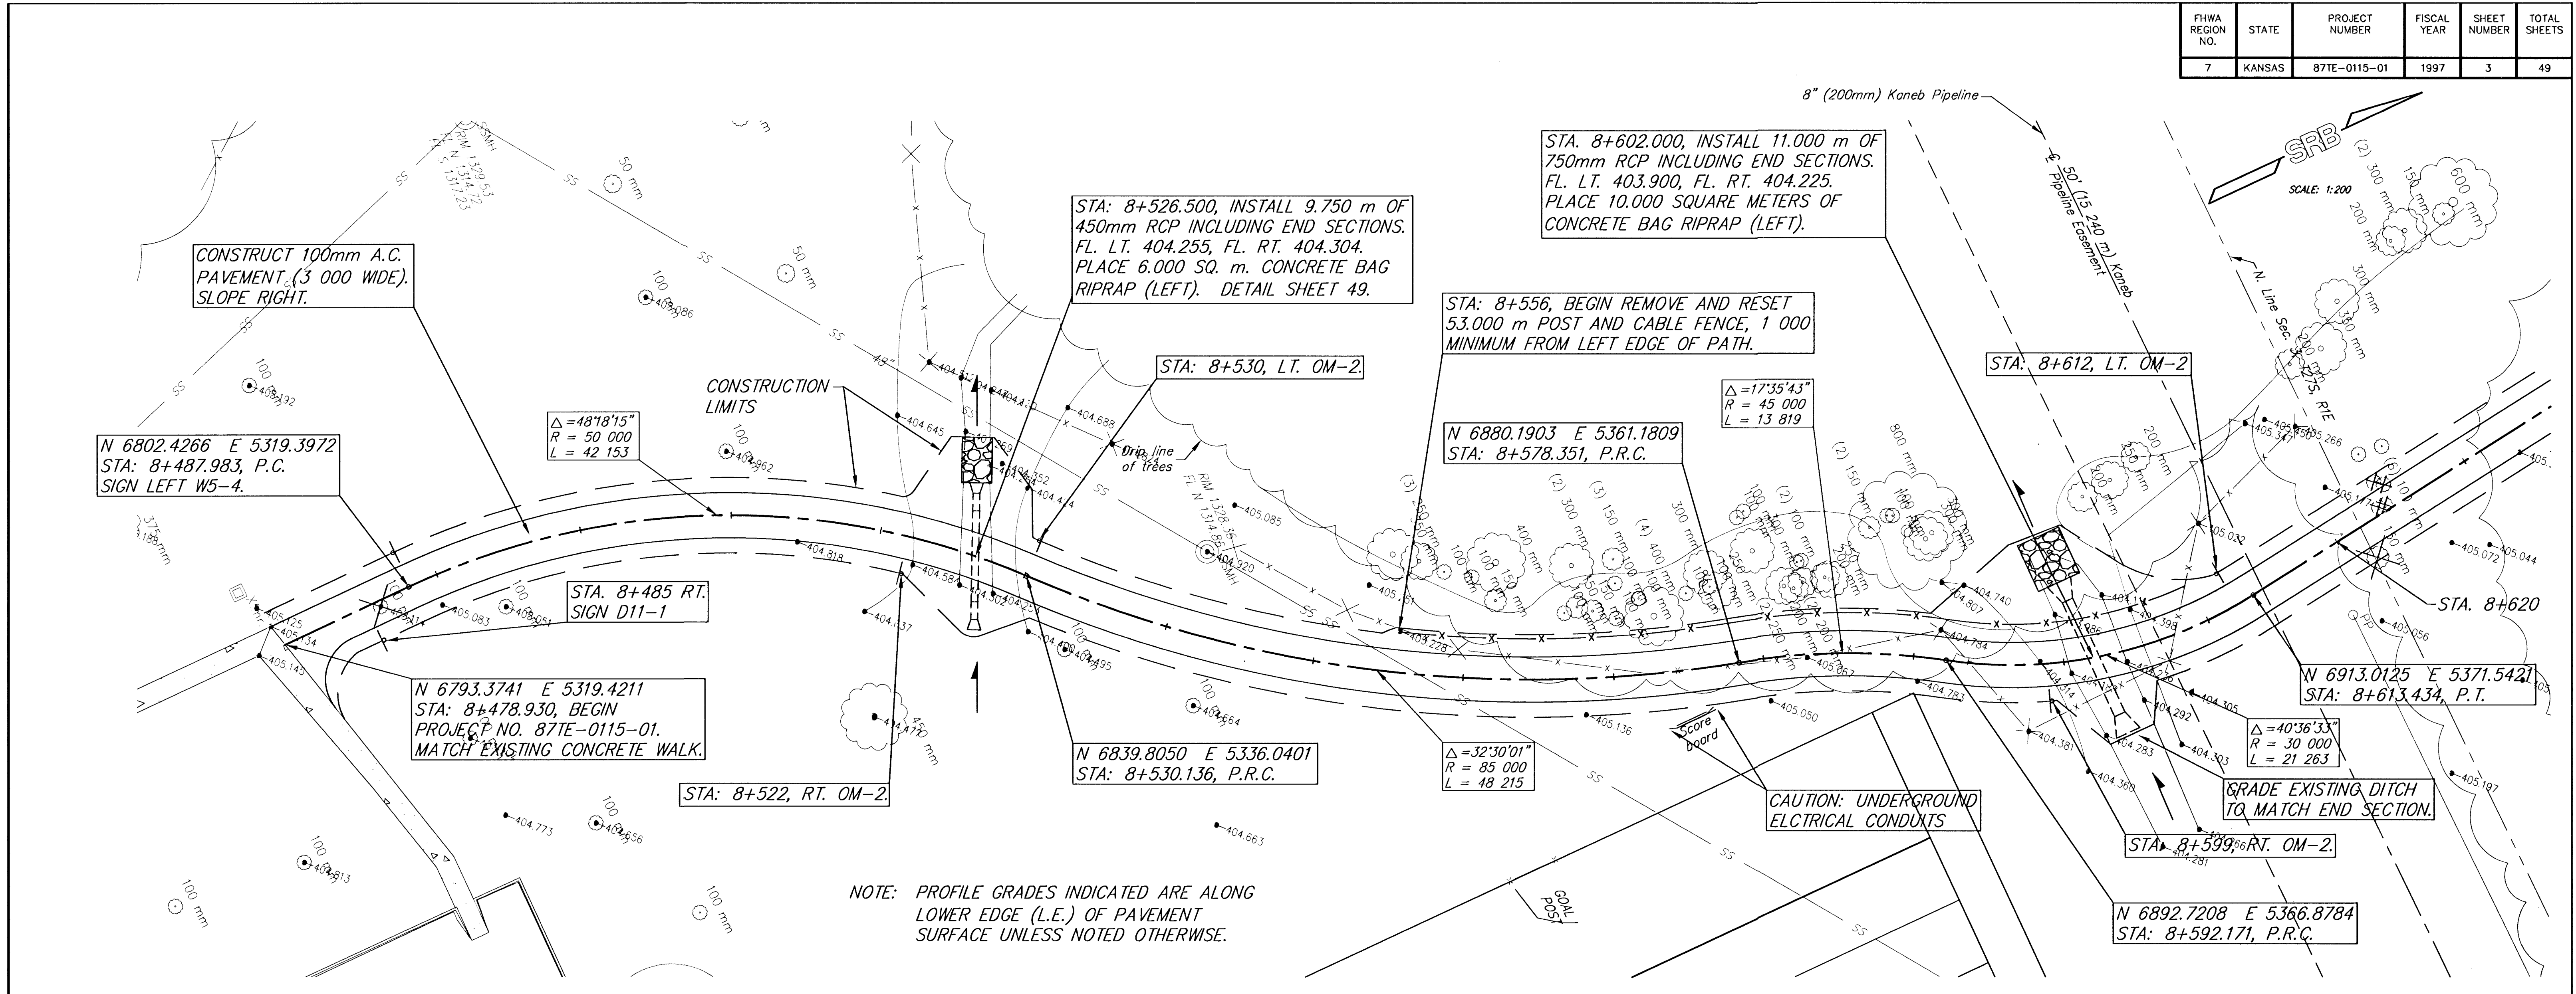

NOTE: PROFILE GRADES INDICATED ARE ALONG LOWER EDGE (L.E.) OF PAVEMENT SURFACE UNLESS NOTED OTHERWISE.

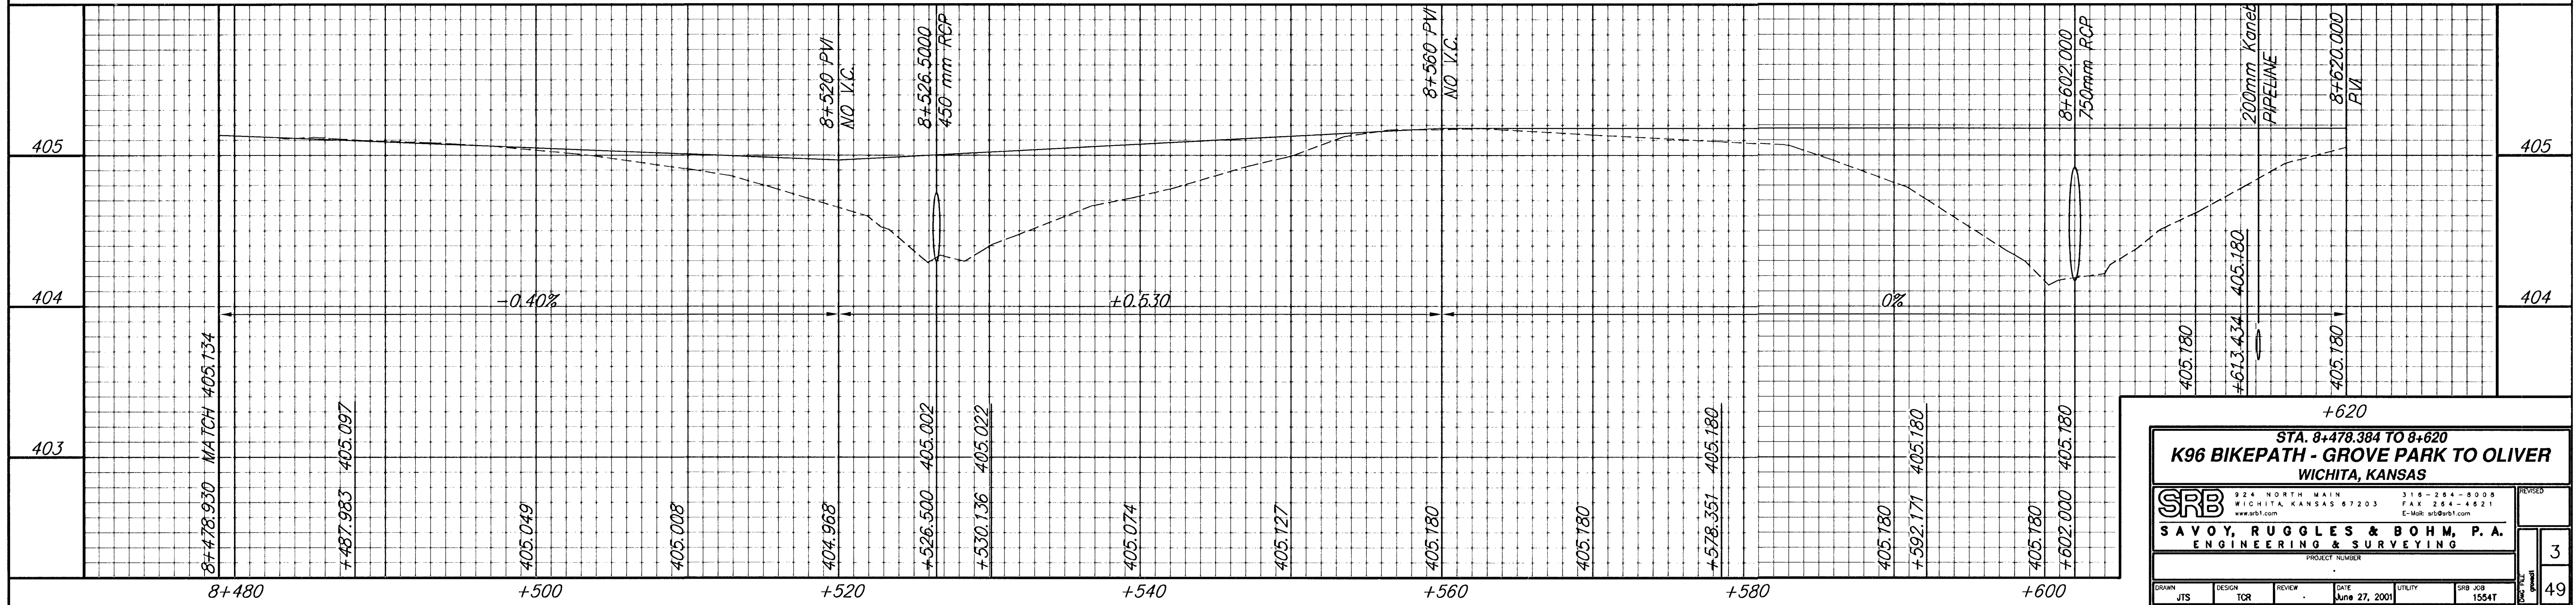

+620
STA. 8+478.384 TO 8+620
K96 BIKEPATH - GROVE PARK TO OLIVER
WICHITA, KANSAS

SRB
224 NORTH MAIN
WICHITA, KANSAS 67203
www.srb.com

SAVOY, RUGGLES & BOHM, P.A.
ENGINEERING & SURVEYING

PROJECT NUMBER: 3
DATE: June 27, 2001
SHEET: 49