
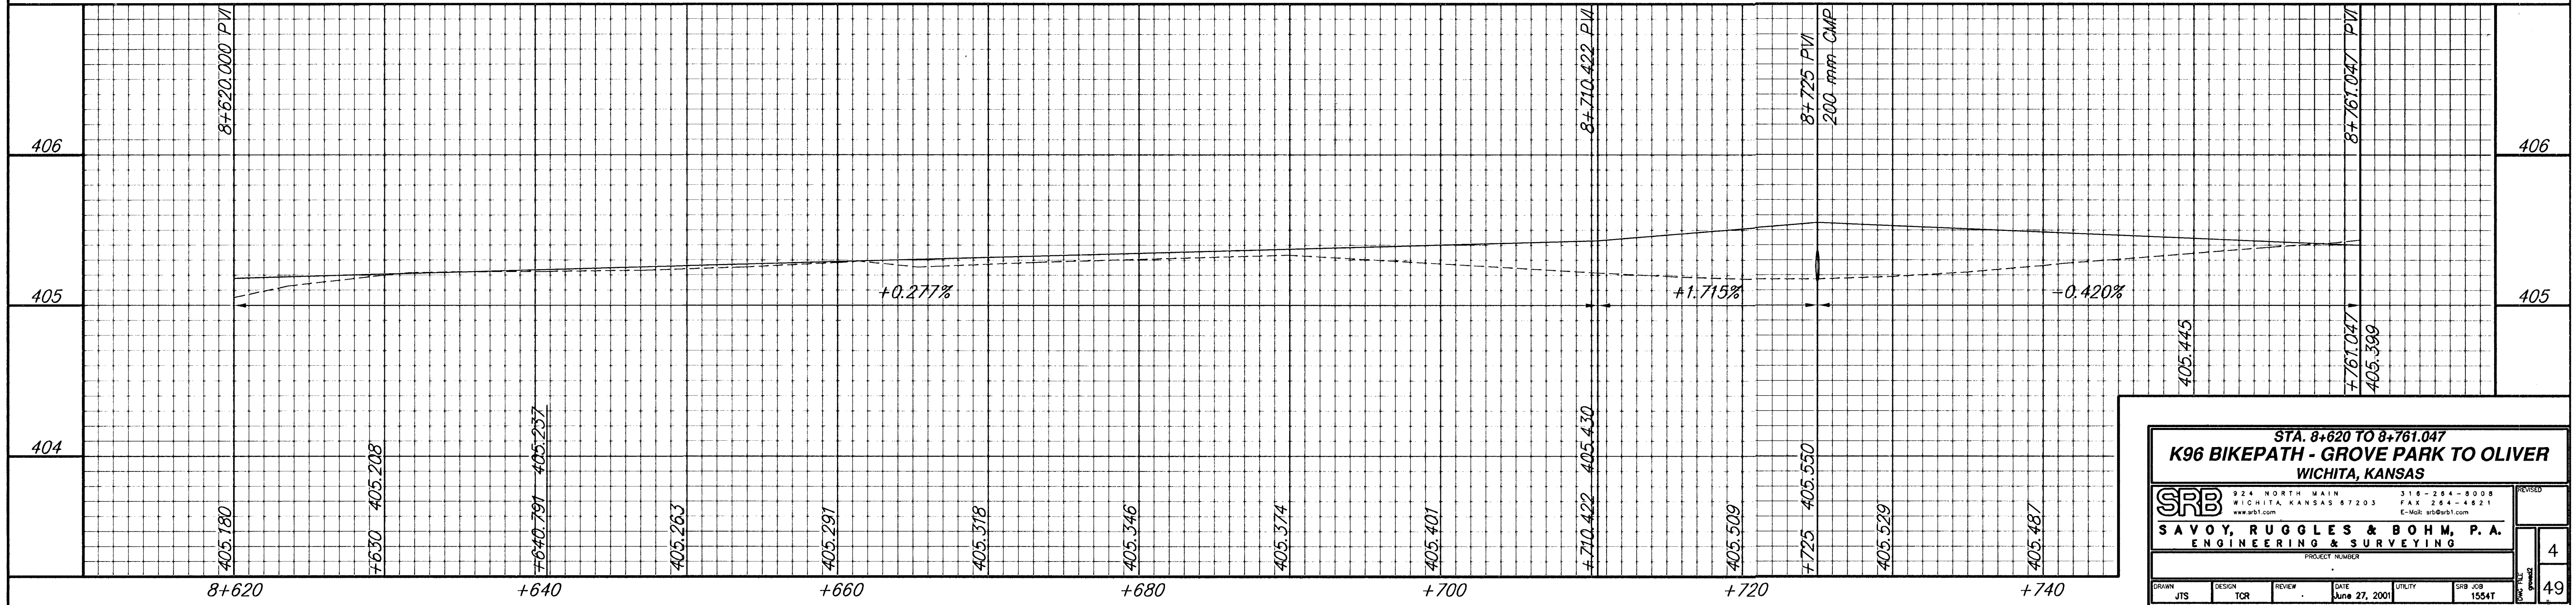


FHWA REGION NO.	STATE	PROJECT NUMBER	FISCAL YEAR	SHEET NUMBER	TOTAL SHEETS
7	KANSAS	87TE-0115-01	1997	4	49

DATE	BY

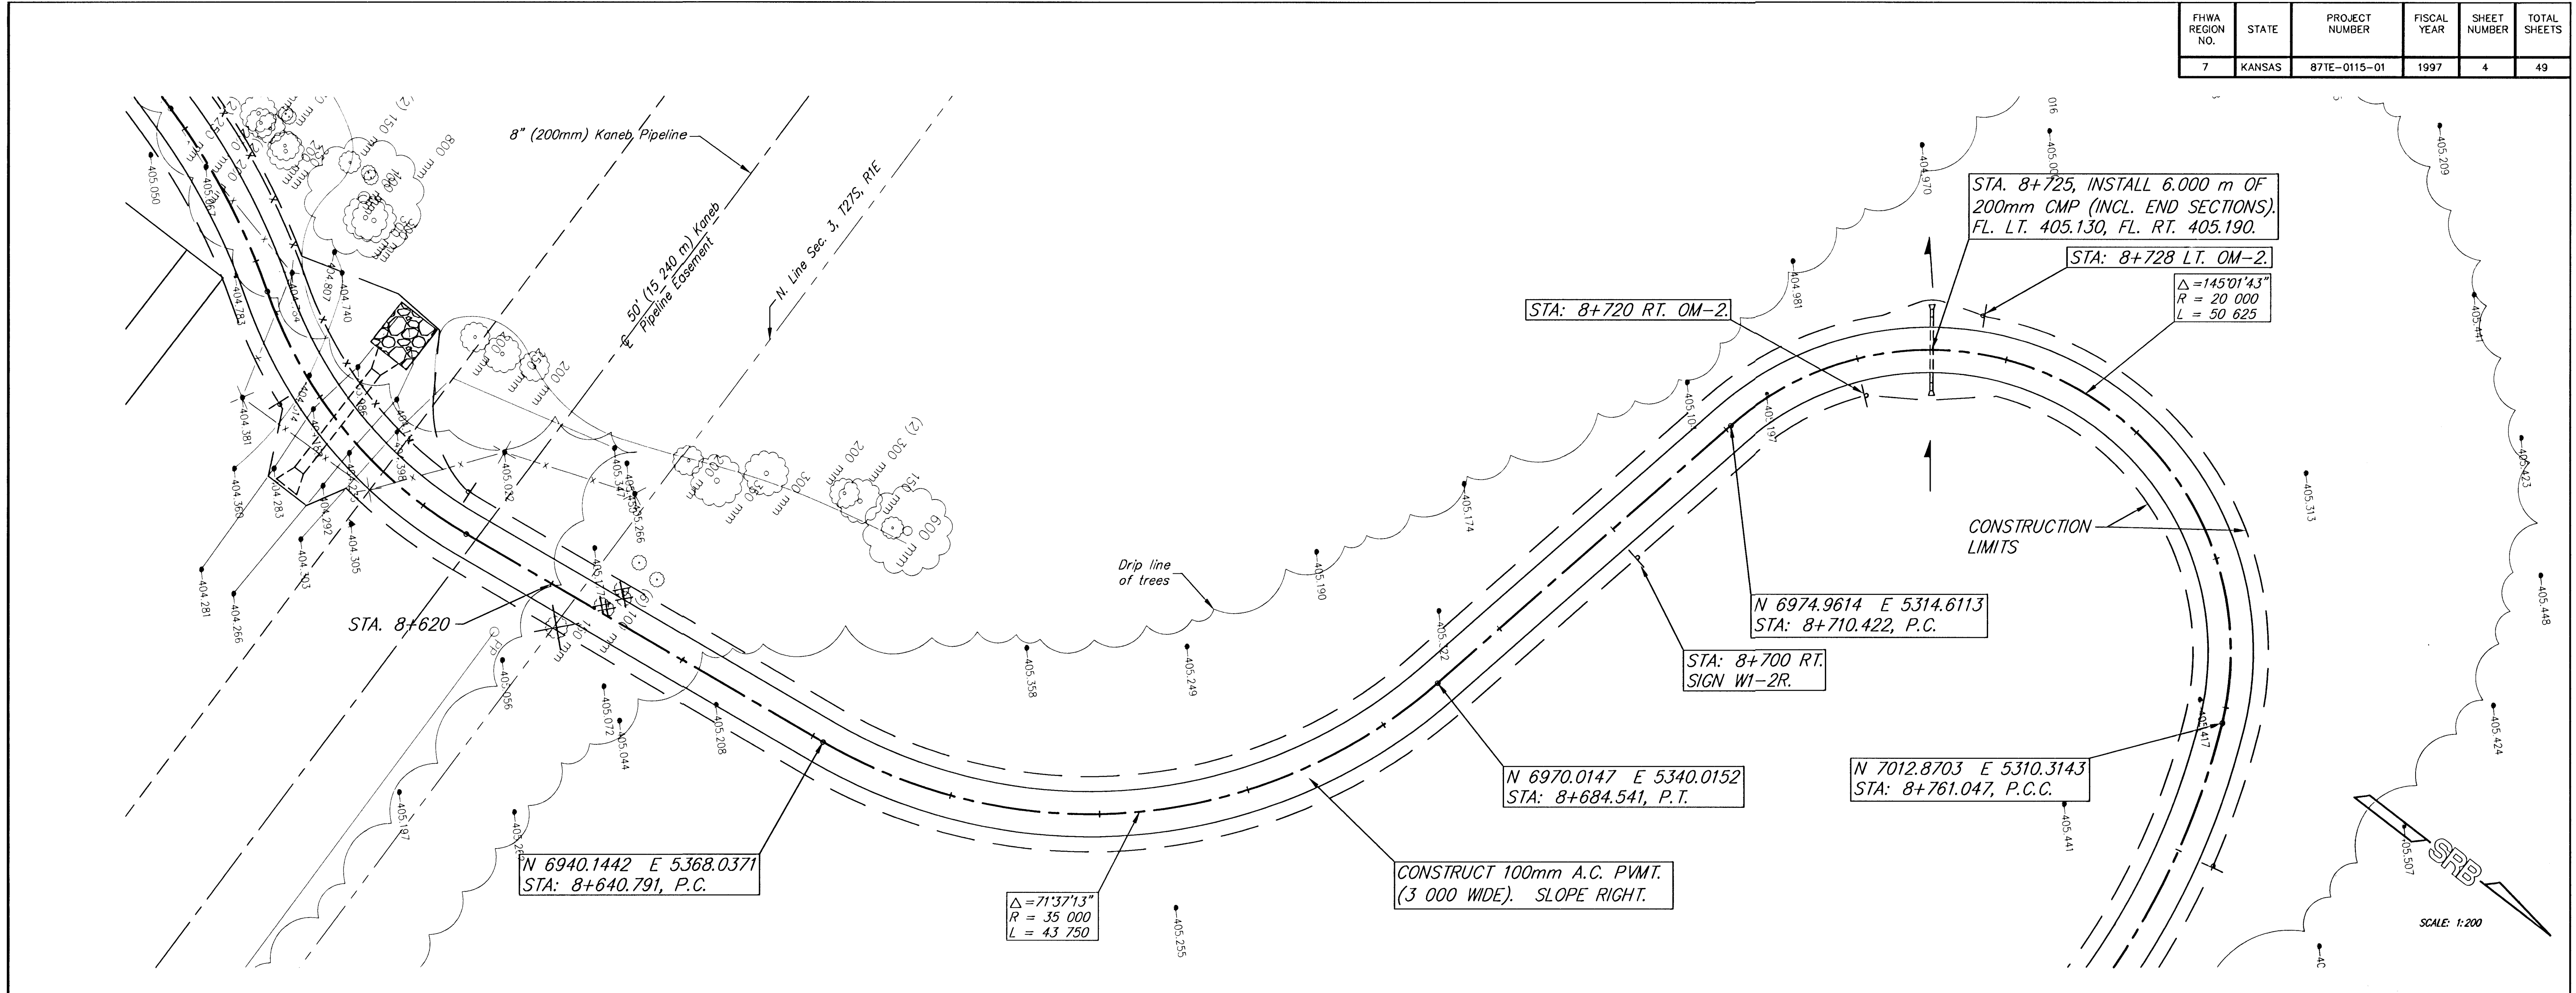

STA. 8+620 TO 8+761.047
K96 BIKEPATH - GROVE PARK TO OLIVER
WICHITA, KANSAS

SRB
SAVOY, RUGGLES & BOHM, P.A.
ENGINEERING & SURVEYING

PROJECT NUMBER

4

49

DATE: June 27, 2001

DESIGN: TOR

REVIEW: .

UTILITY

SRB JOB: 1554T