
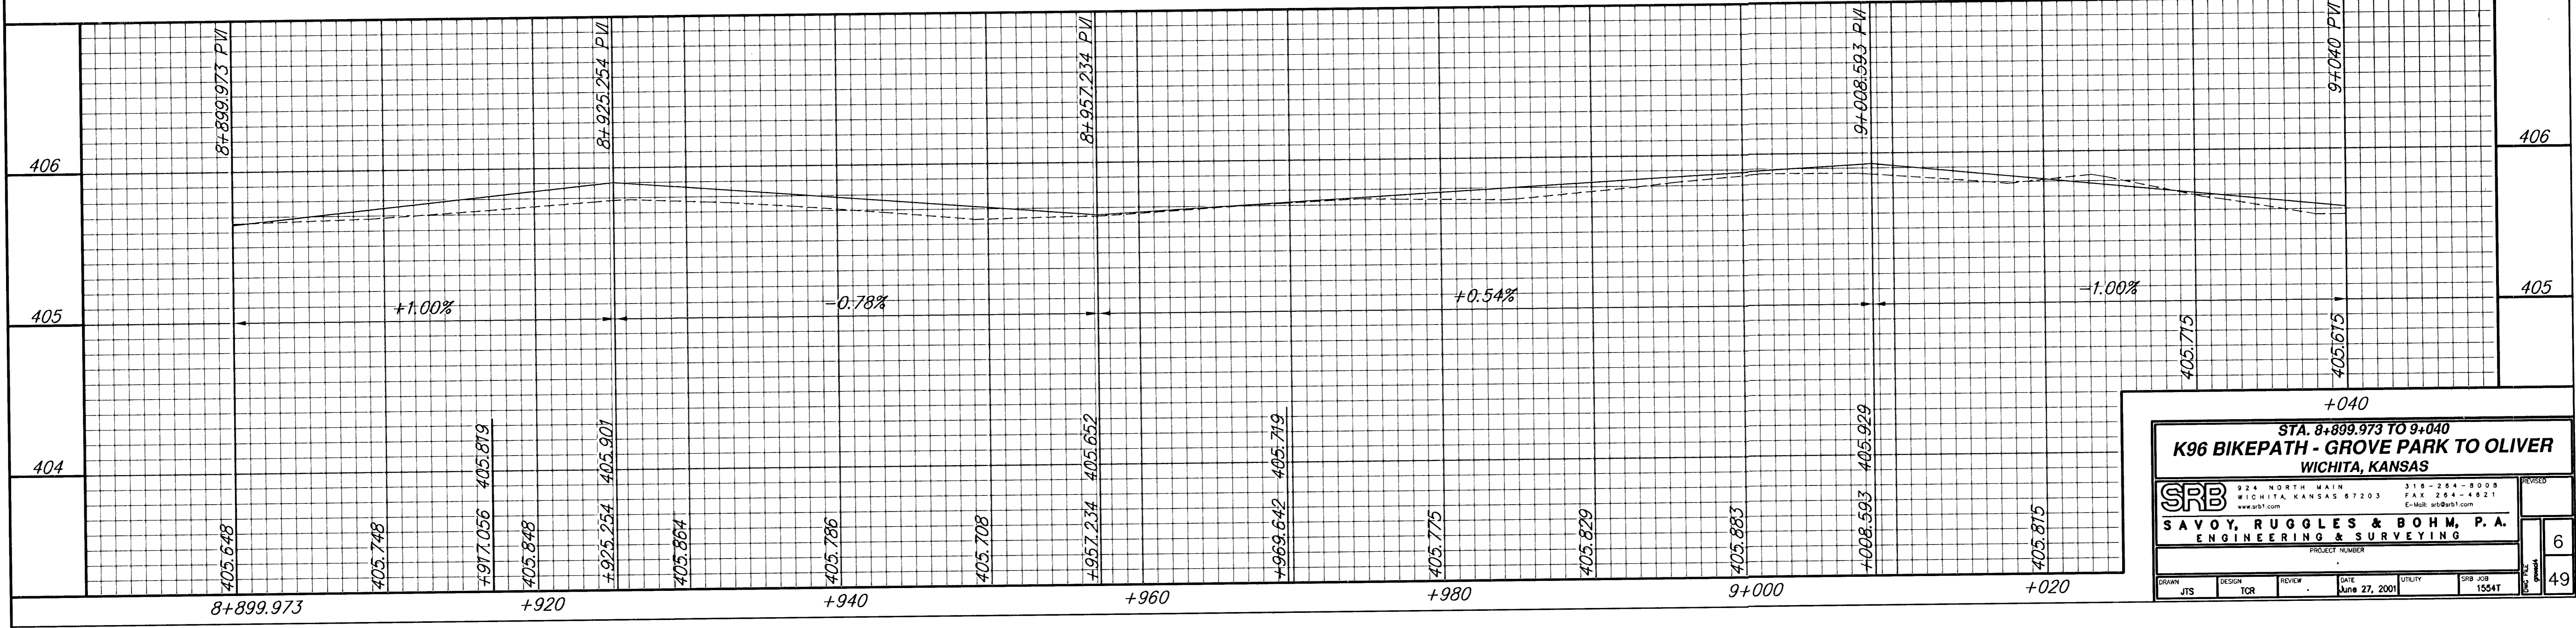


FHWA REGION NO.	STATE	PROJECT NUMBER	FISCAL YEAR	SHEET NUMBER	TOTAL SHEETS
7	KANSAS	87TE-0115-01	1997	6	49

DATE	BY

REFERENCES NOTED	REFERENCES CHECKED

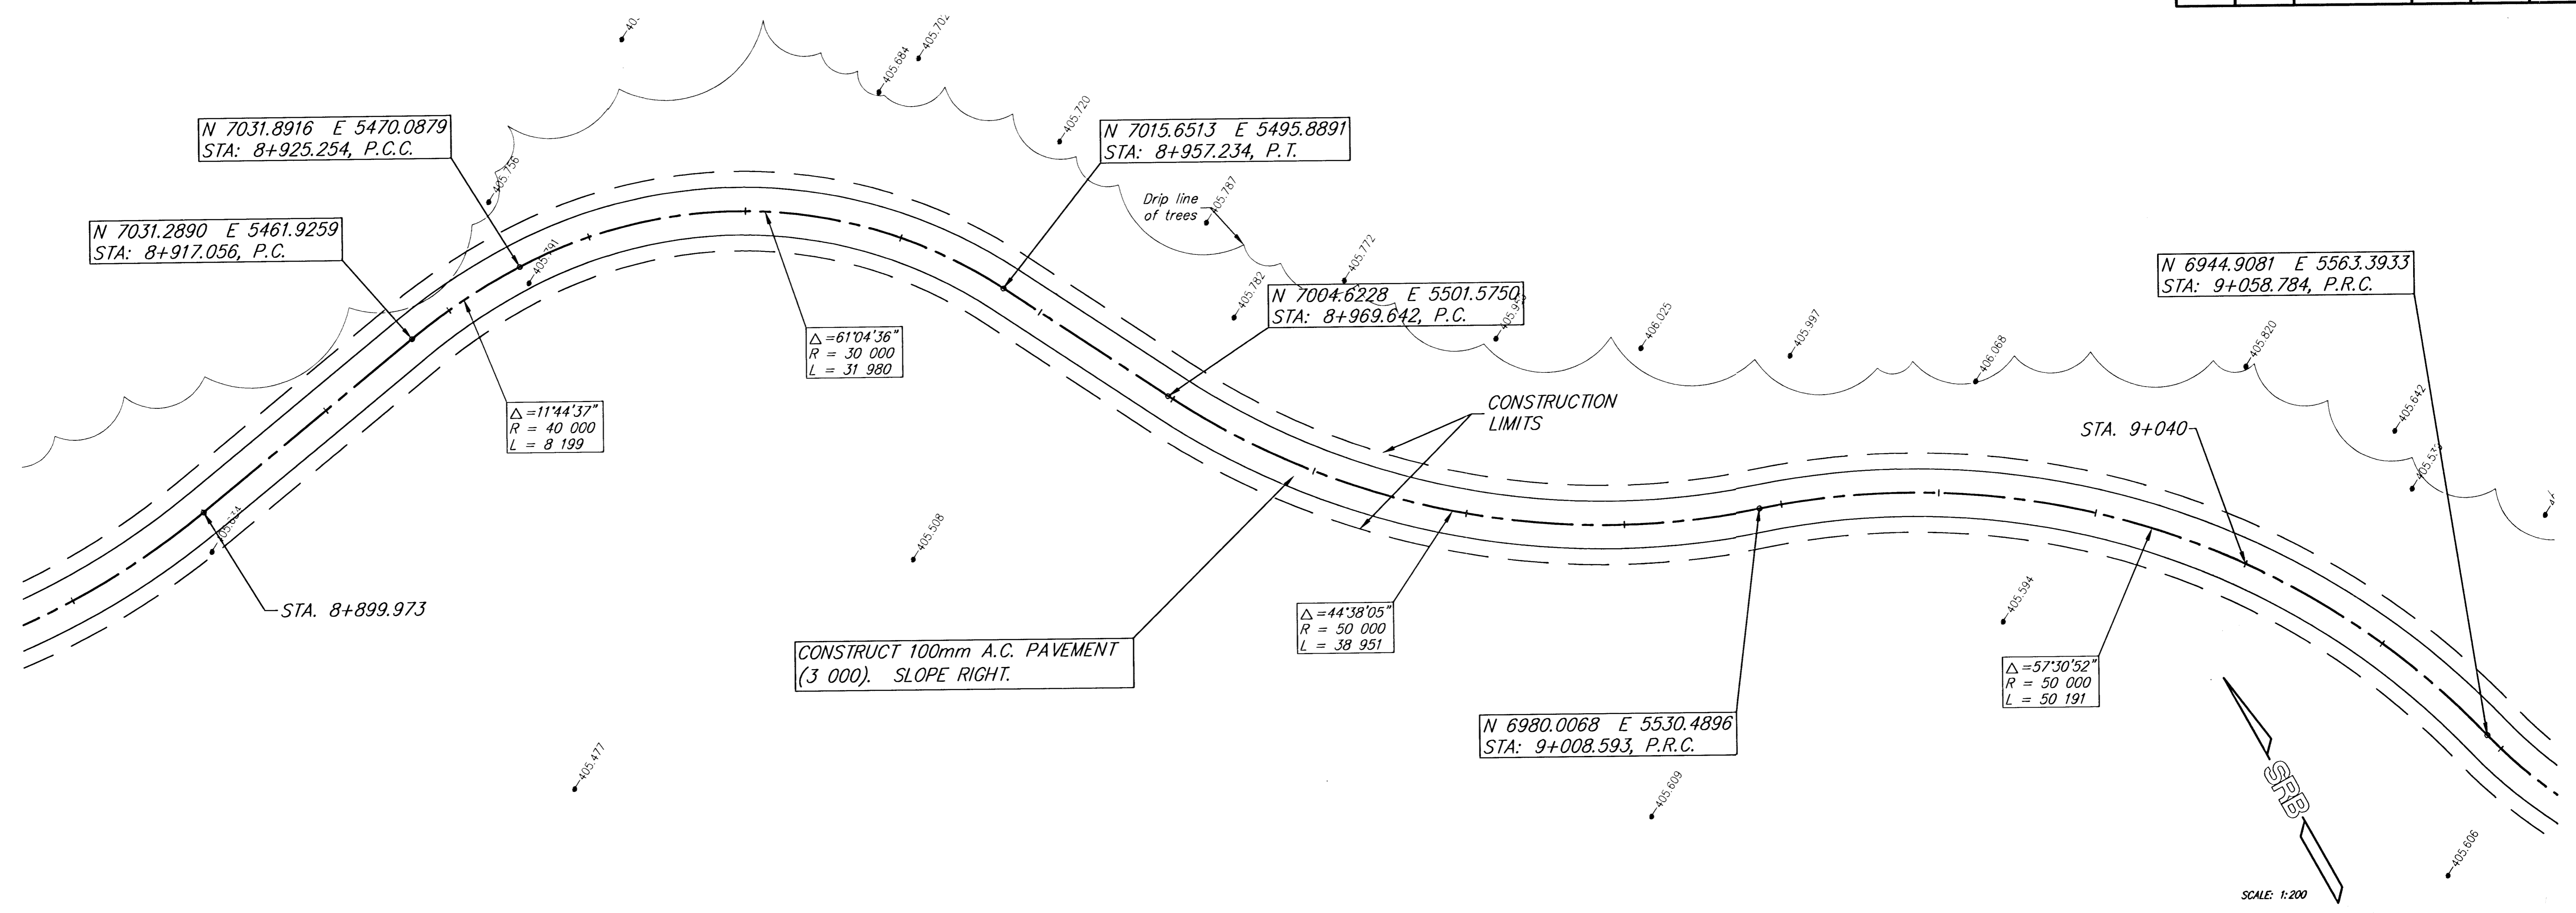

STA. 8+899.973 TO 9+040
K96 BIKEPATH - GROVE PARK TO OLIVER
WICHITA, KANSAS

SRB
SAVOY, RUGGLES & BOHM, P.A.
ENGINEERING & SURVEYING

324 NORTH MAIN
WICHITA, KANSAS 67203
www.srb1.com

316-284-8008
FAX 264-4821
E-Mail: srl@srb1.com

PROJECT NUMBER

DATE: June 27, 2001

DESIGN: TOR

REVIEW: [Signature]

UTILITY: [Signature]

SRB JOB NUMBER: 1554T

6
49