
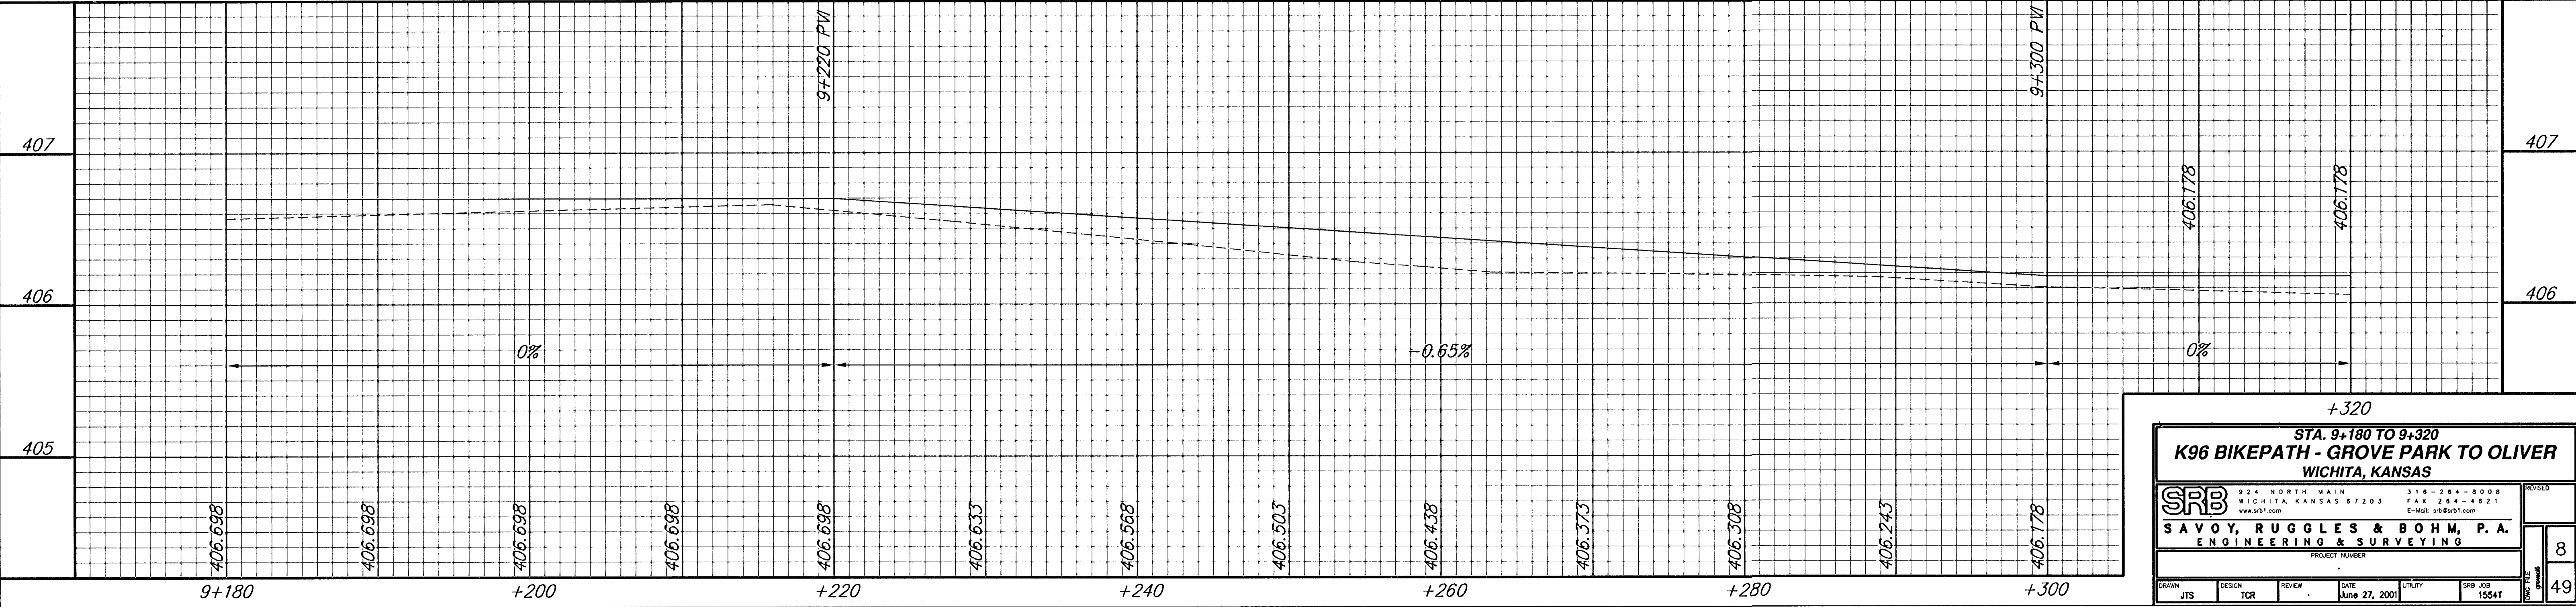


FHWA REGION NO.	STATE	PROJECT NUMBER	FISCAL YEAR	SHEET NUMBER	TOTAL SHEETS
7	KANSAS	87TE-0115-01	1997	8	49

BY	DATE
REFERENCES NOTED	
REFERENCES CHECKED	

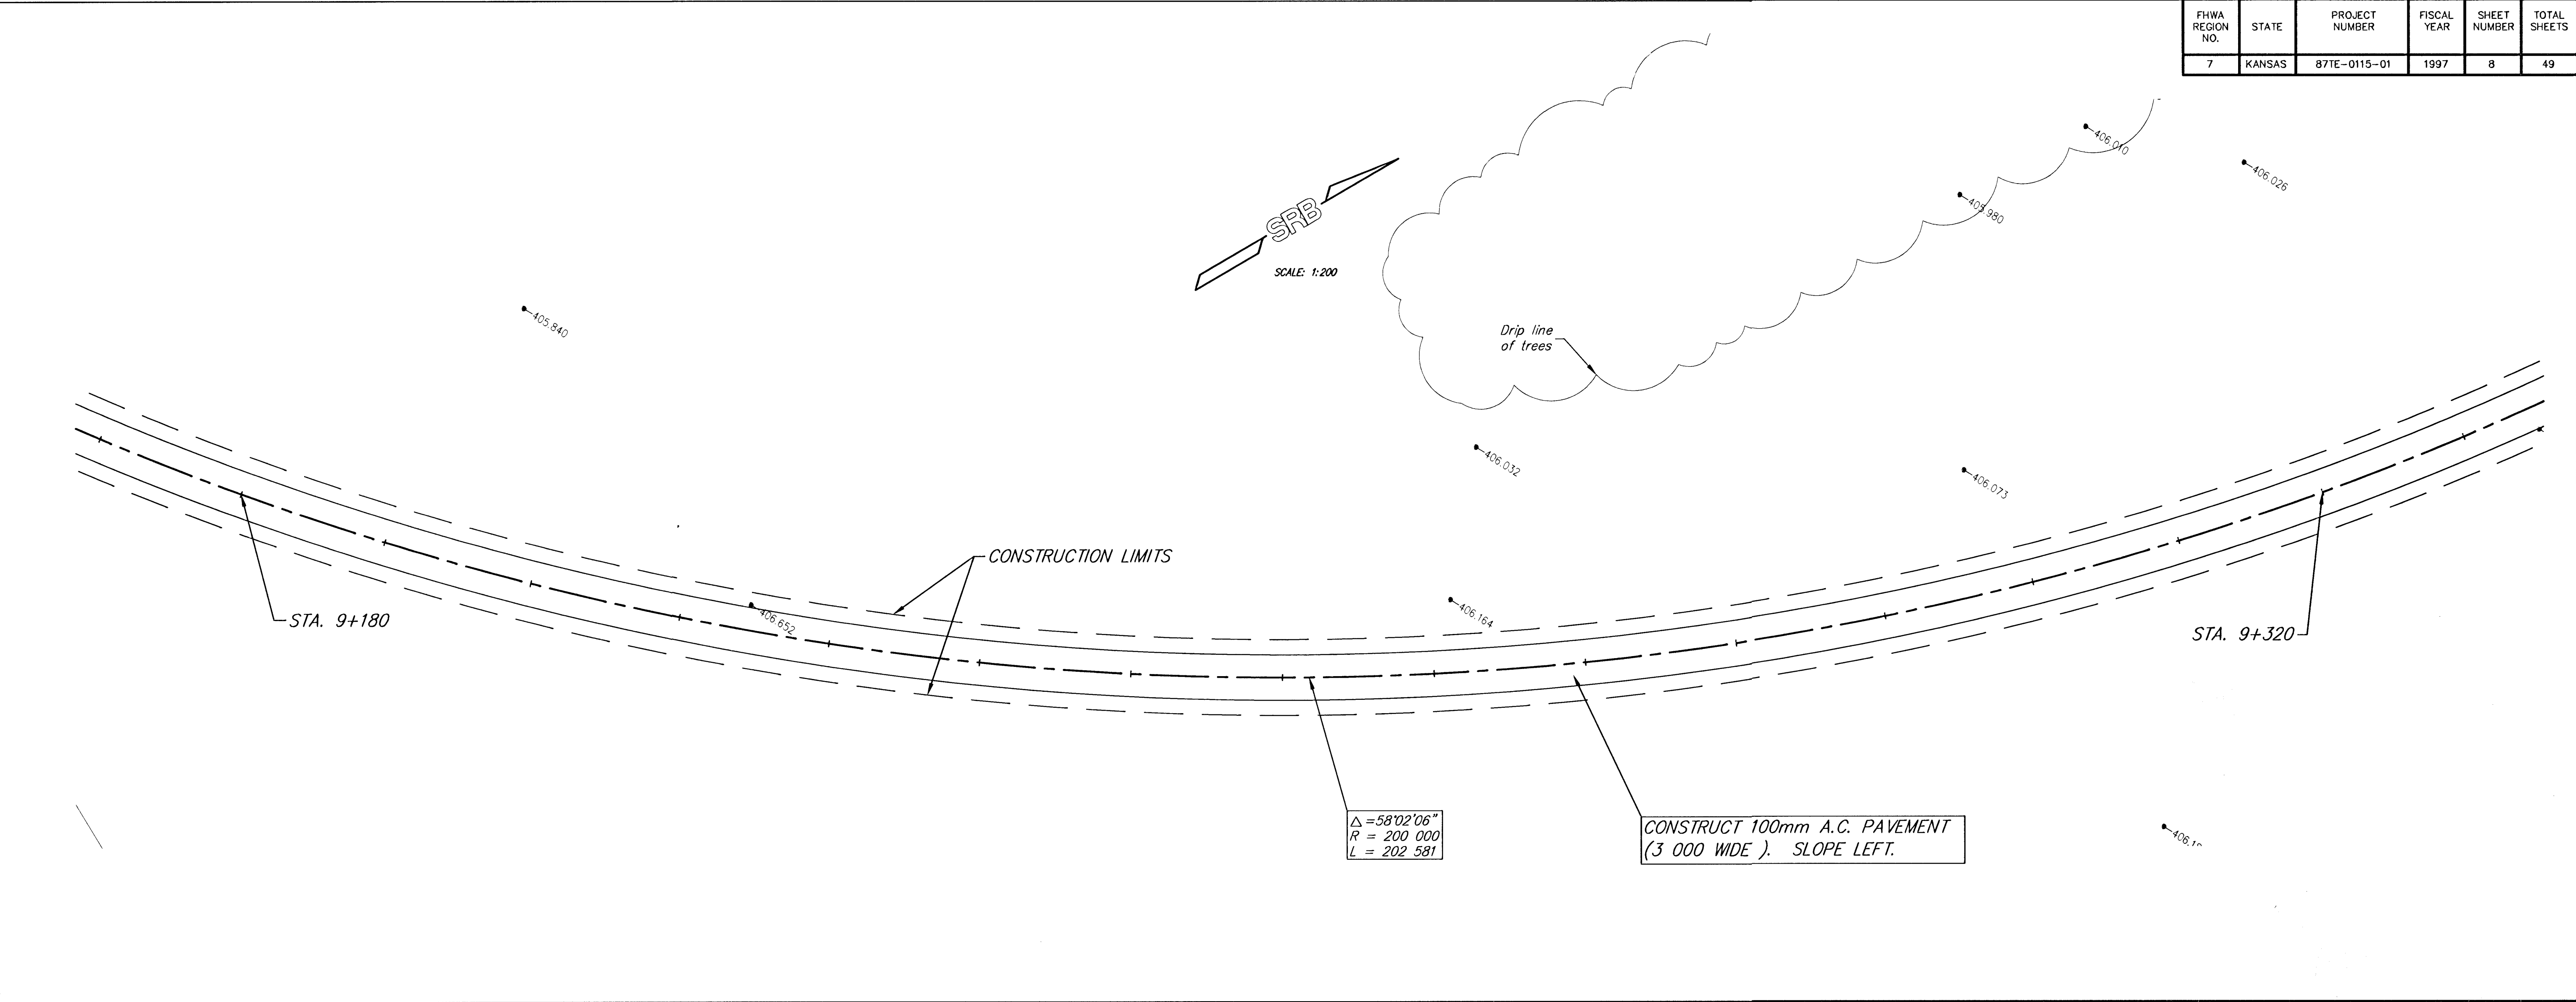

STA. 9+180 TO 9+320
K96 BIKEPATH - GROVE PARK TO OLIVER
WICHITA, KANSAS

SRB		316 NORTH MAIN WICHITA, KANSAS 67203 www.srb1.com	316-264-8008 FAX 264-4621 E-Mail: srb@srb1.com	REVISED
SAVOY, RUGGLES & BOHM, P.A.		ENGINEERING & SURVEYING		8
PROJECT NUMBER		1554T		49
DRAWN JTS	DESIGN TCR	REVIEW	DATE June 27, 2001	UTILITY SRB JOB 1554T