
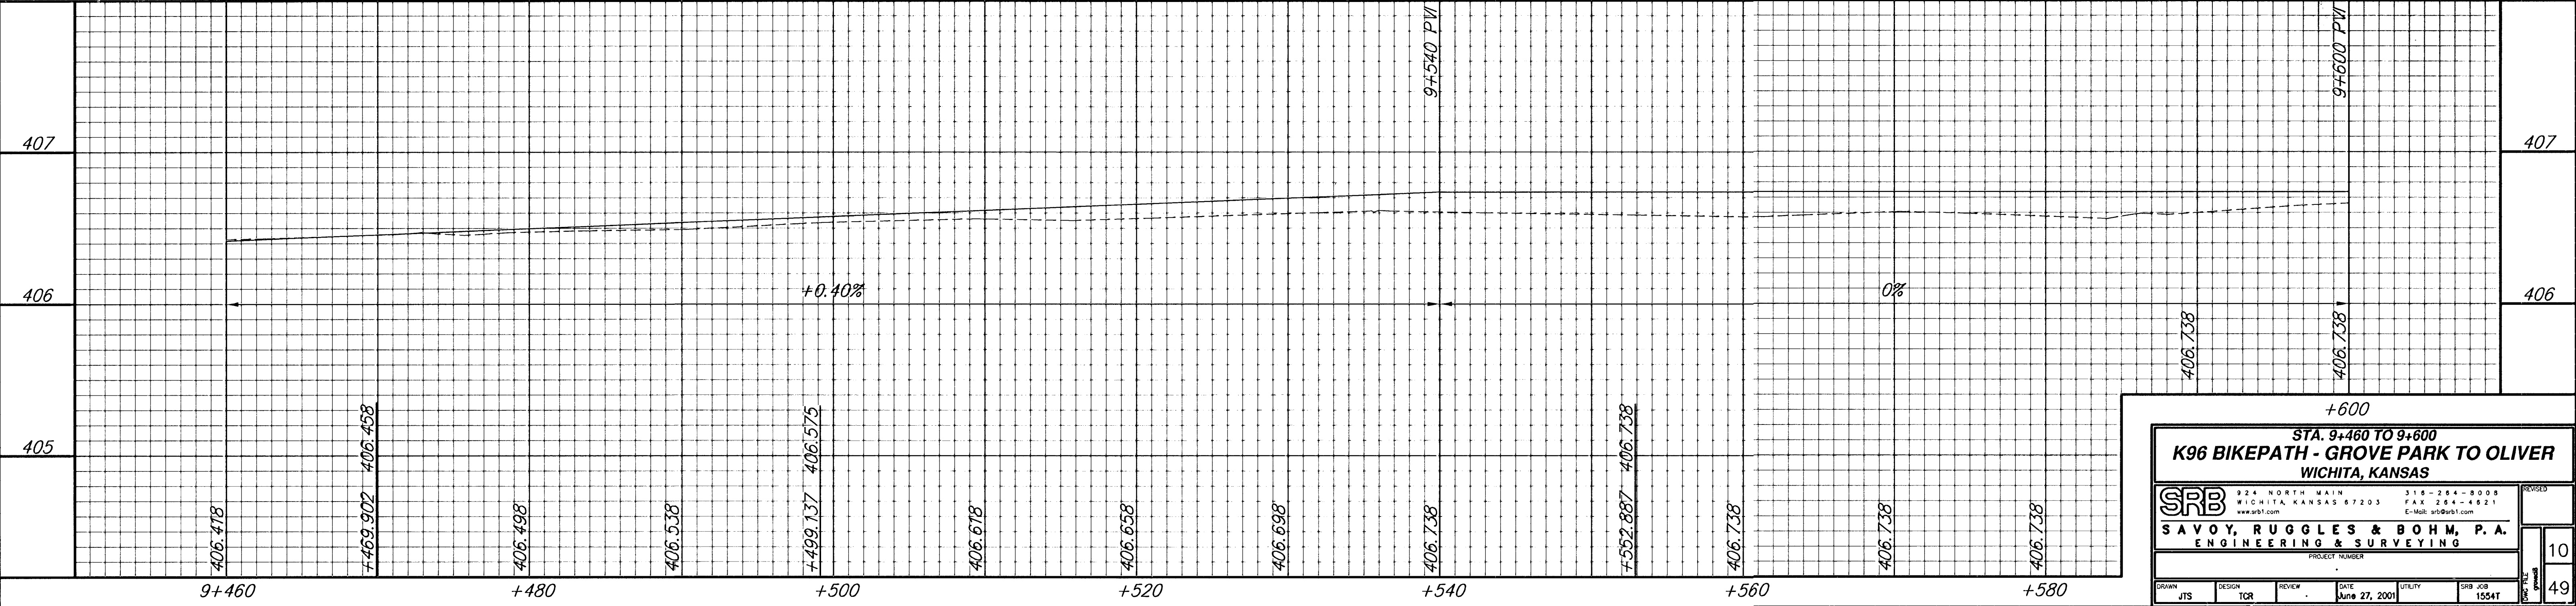


FHWA REGION NO.	STATE	PROJECT NUMBER	FISCAL YEAR	SHEET NUMBER	TOTAL SHEETS
7	KANSAS	871E-0115-01	1997	10	49

DATE	BY	REFERENCES NOTED	REFERENCES CHECKED

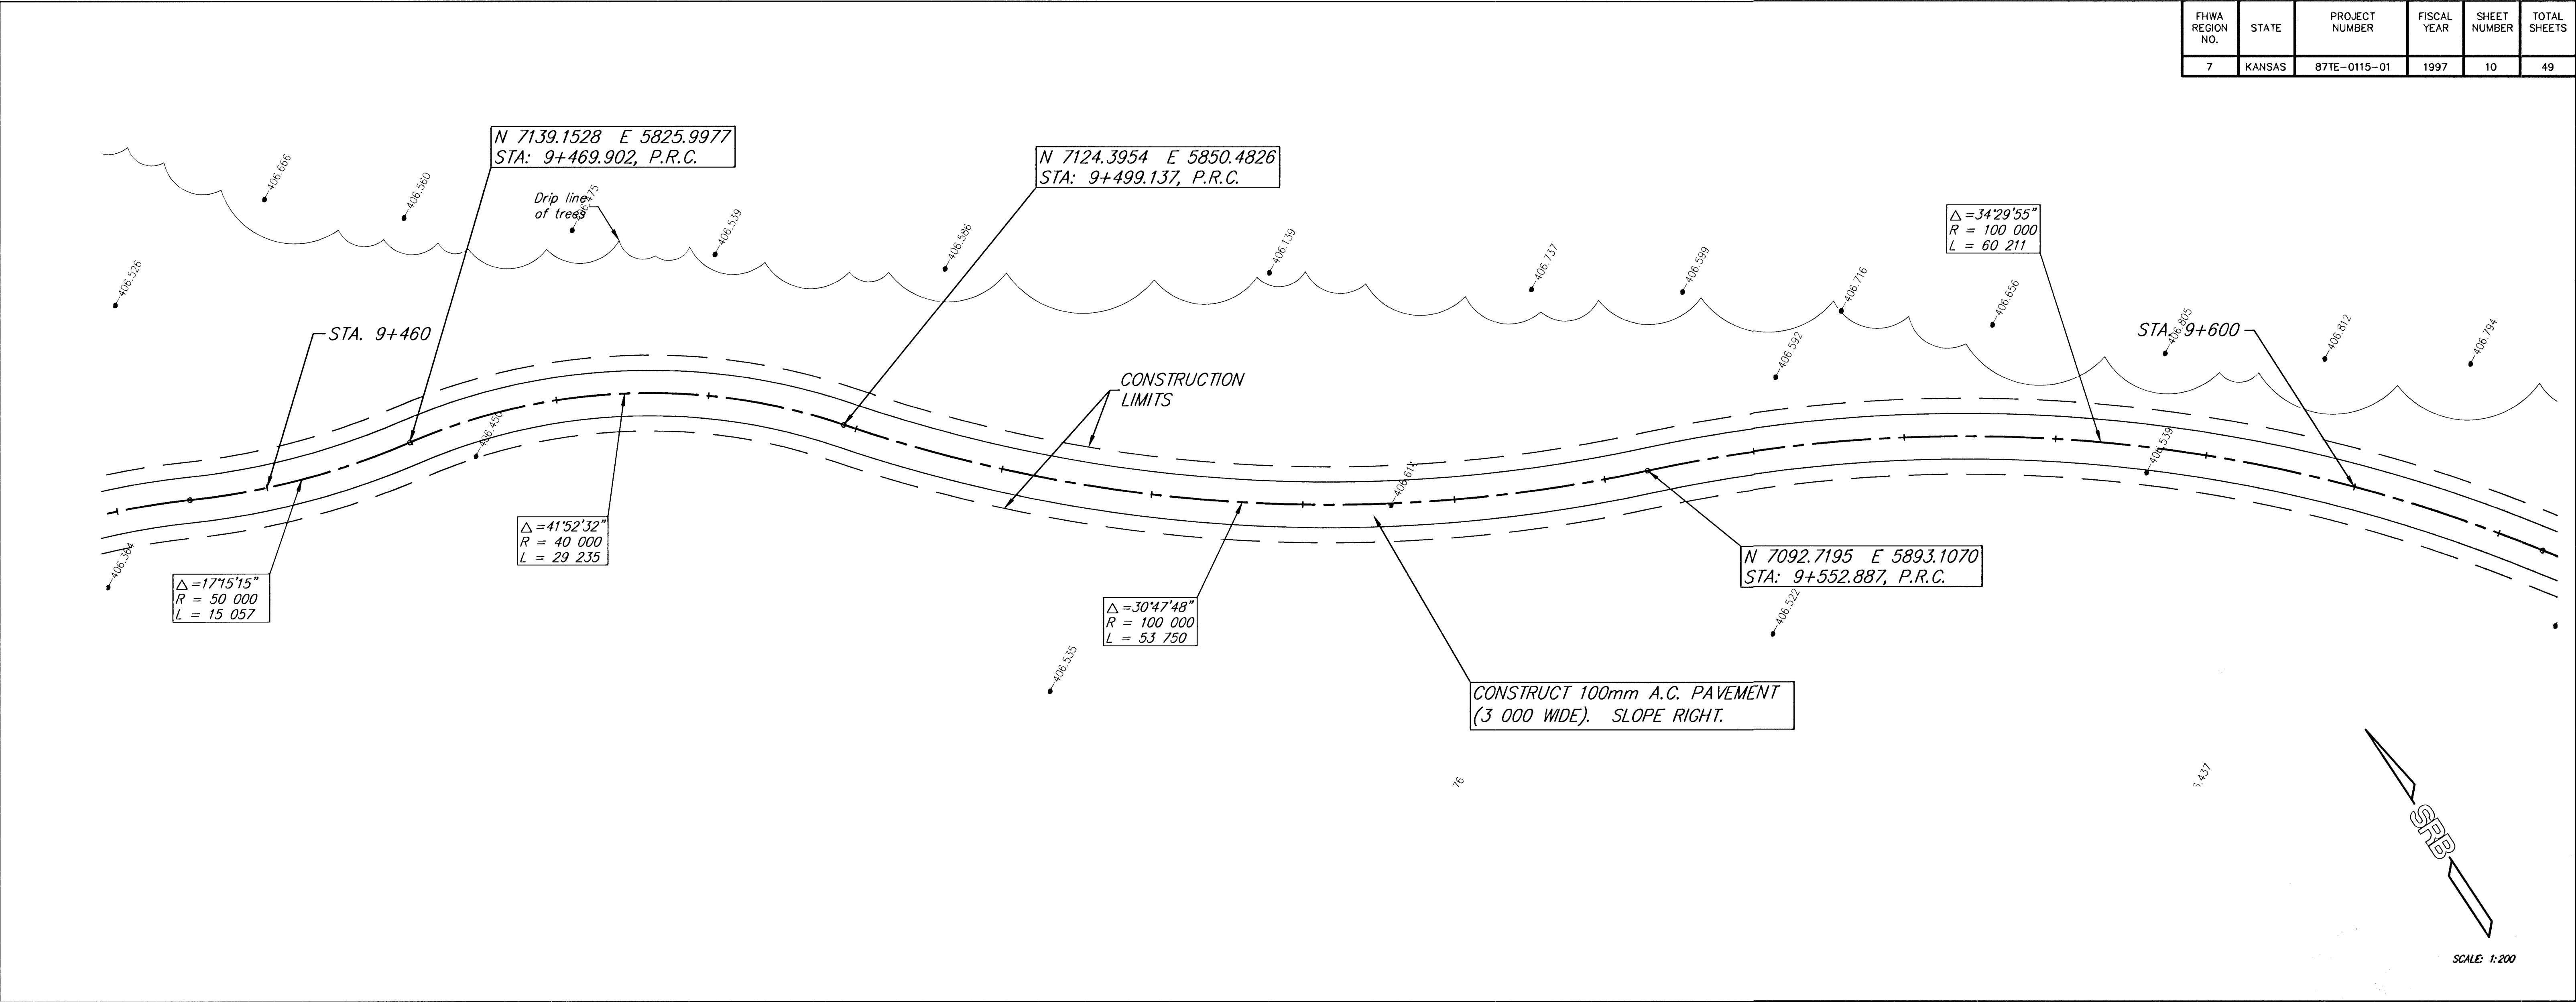

SRB

SAVOY, RUGGLES & BOHM, P.A.
ENGINEERING & SURVEYING

318 NORTH MAIN
WICHITA, KANSAS 67203
www.srb.com

318-264-9008
FAX 264-4621
E-Mail: srb@srb.com

PROJECT NUMBER

15541

DATE

June 27, 2001

UTILITY

SRB JOB

15541

STA. 9+460 TO 9+600

K96 BIKEPATH - GROVE PARK TO OLIVER

WICHITA, KANSAS

10

49