
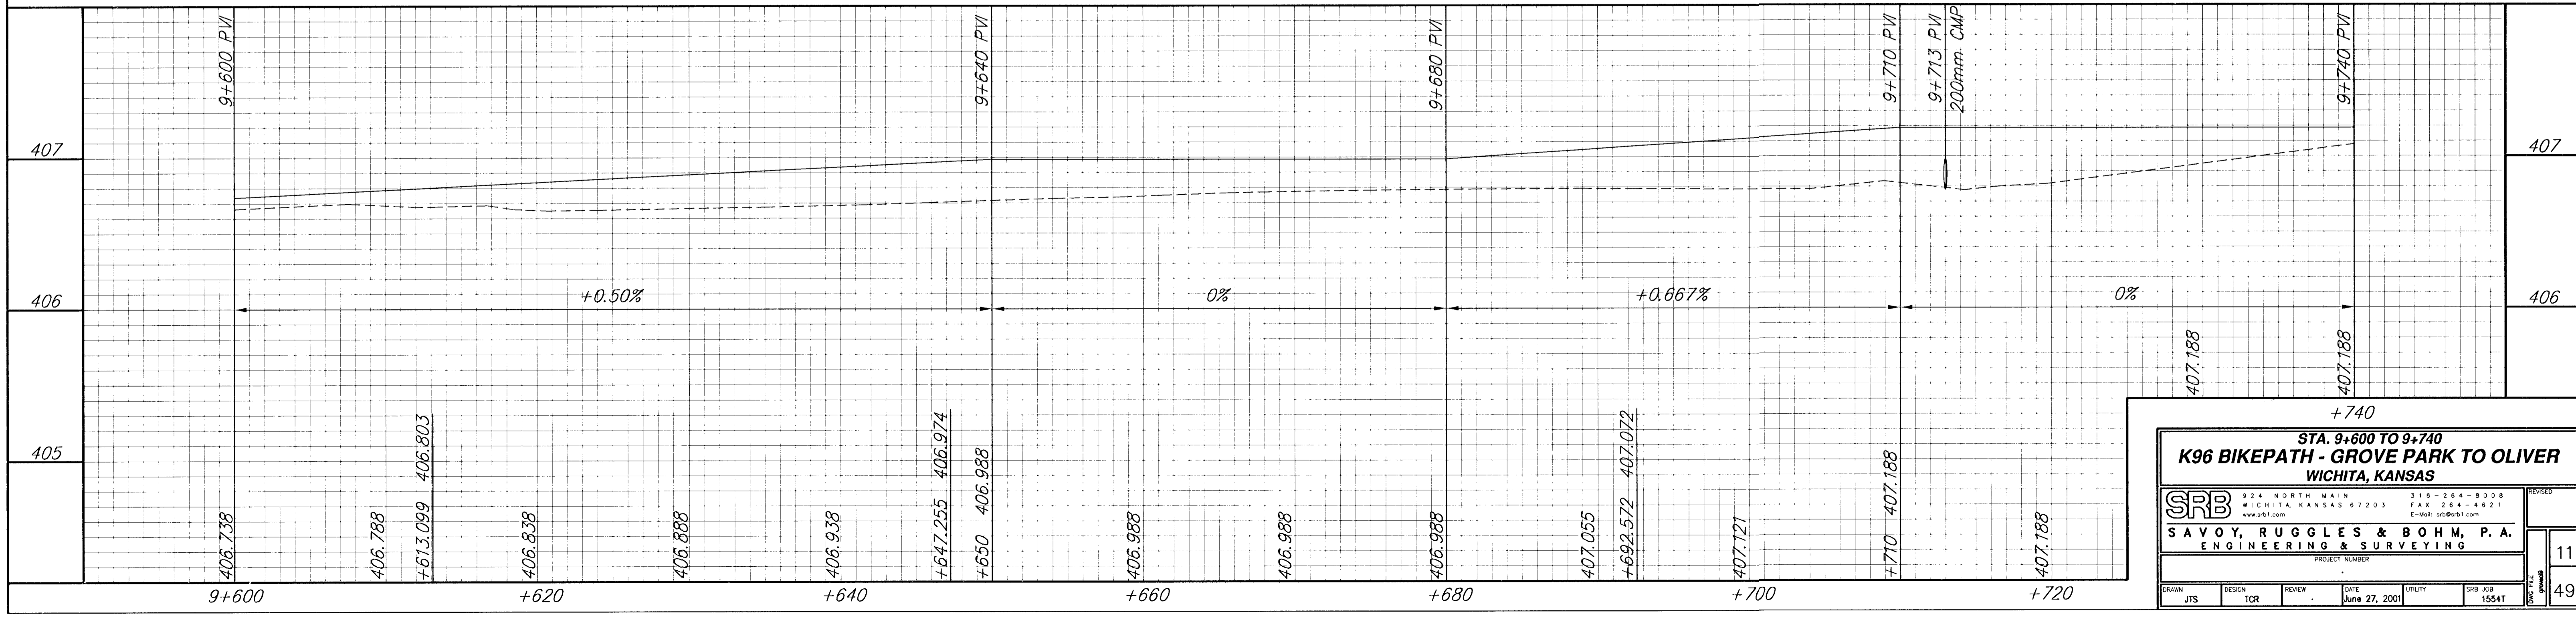


FHWA REGION NO.	STATE	PROJECT NUMBER	FISCAL YEAR	SHEET NUMBER	TOTAL SHEETS
7	KANSAS	871E-0115-01	1997	11	49

BY	DATE

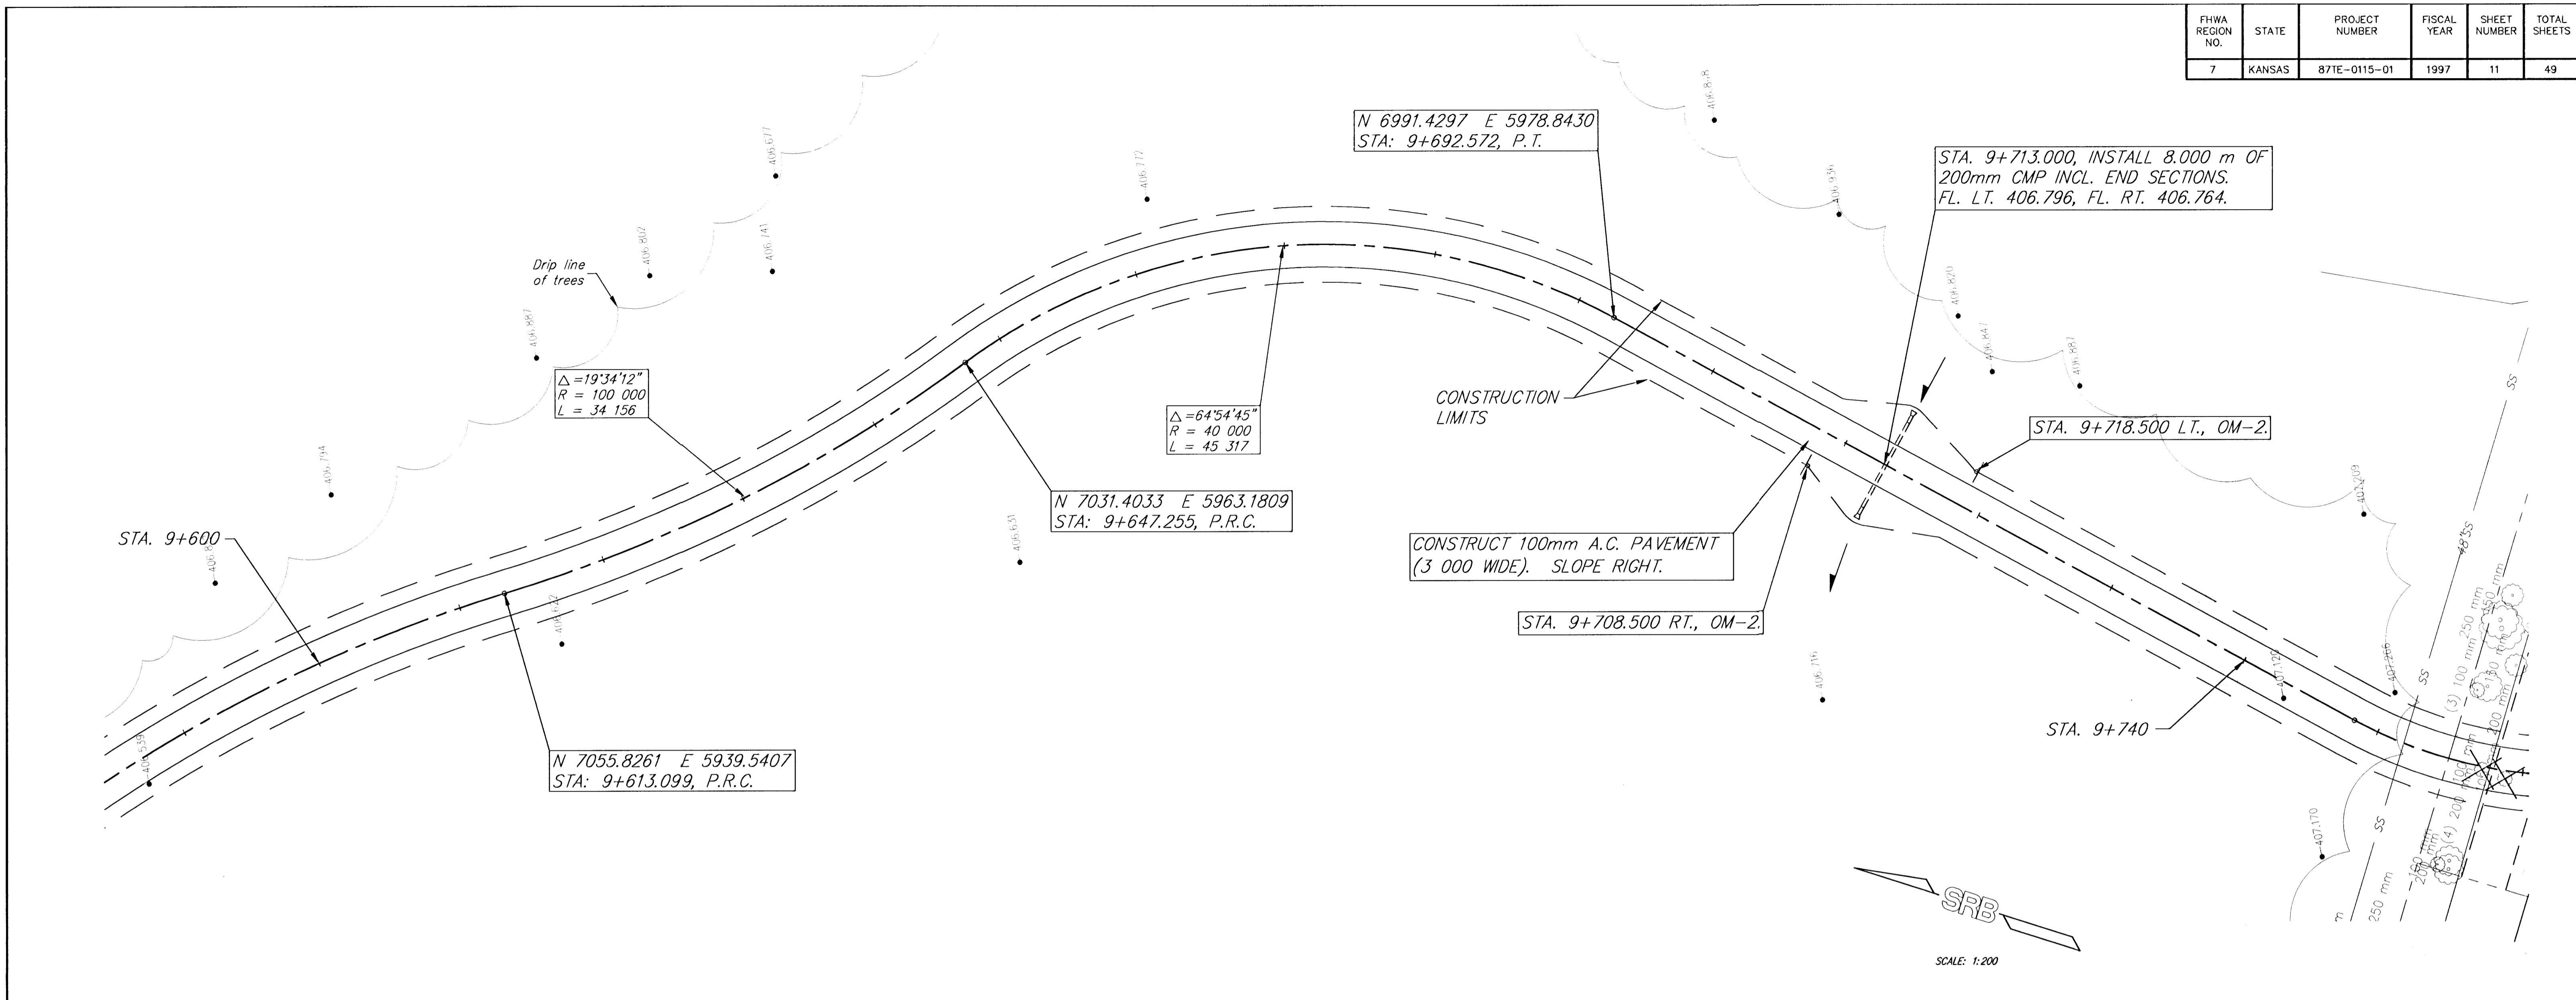

**SRB**  
**SAVOY, RUGGLES & BOHM, P.A.**  
**ENGINEERING & SURVEYING**

PROJECT NUMBER: 871E-0115-01
DATE: June 27, 2001  
UTILITY: SRB JOB 15541

11  
49