
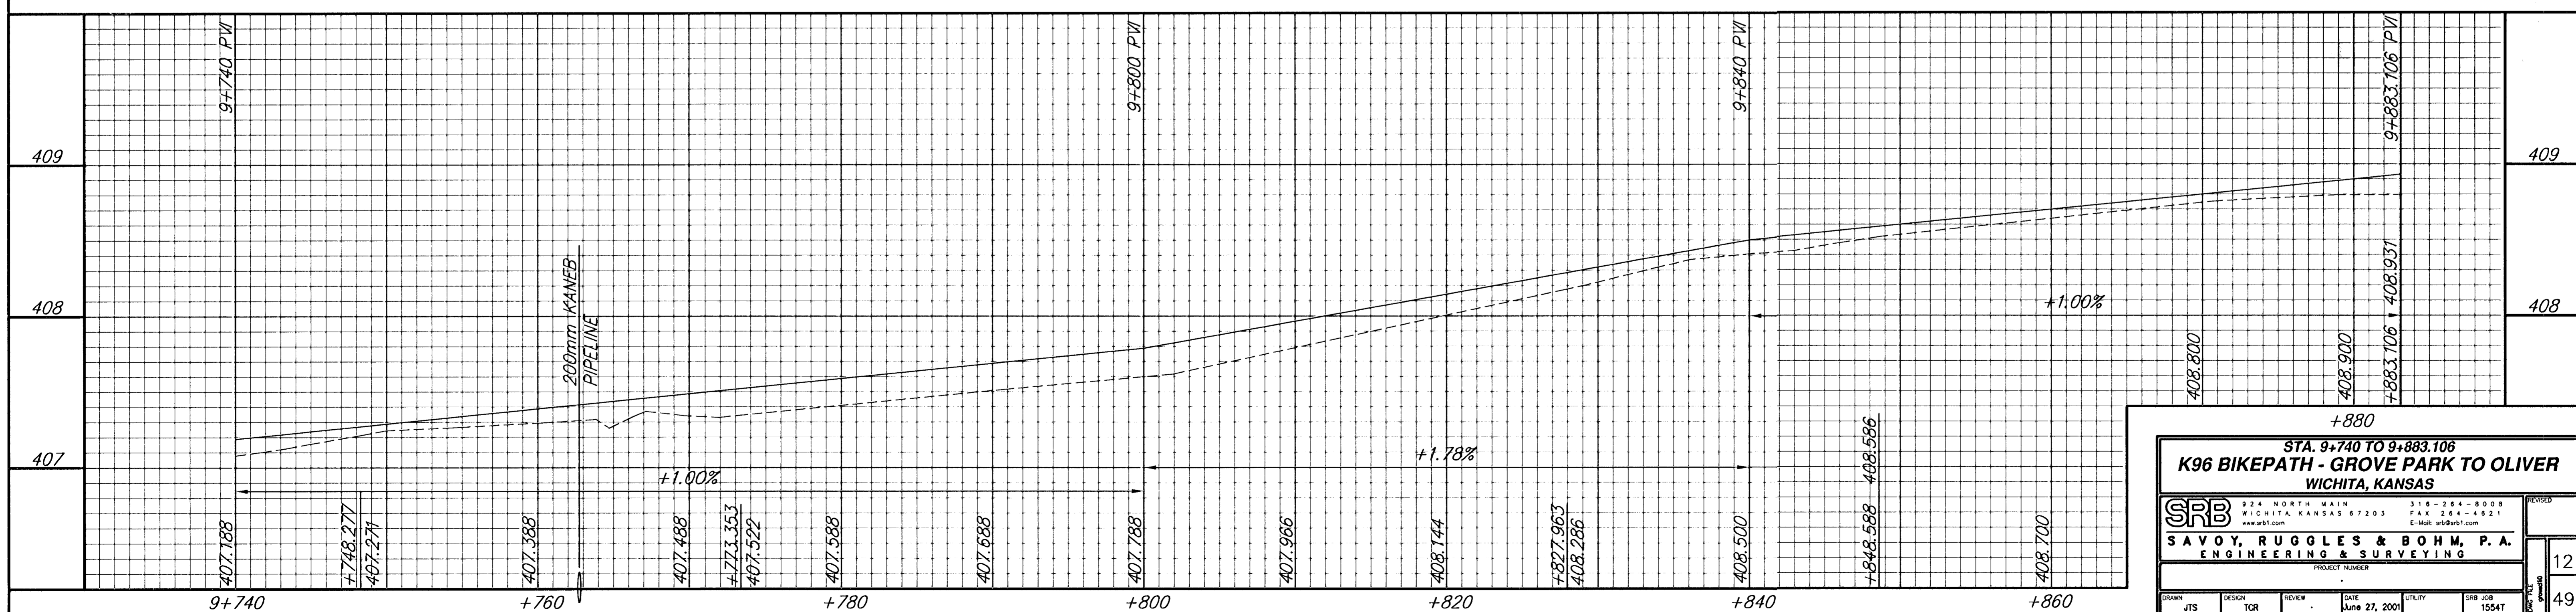


FHWA REGION NO.	STATE	PROJECT NUMBER	FISCAL YEAR	SHEET NUMBER	TOTAL SHEETS
7	KANSAS	871E-0115-01	1997	12	49

DATE	BY

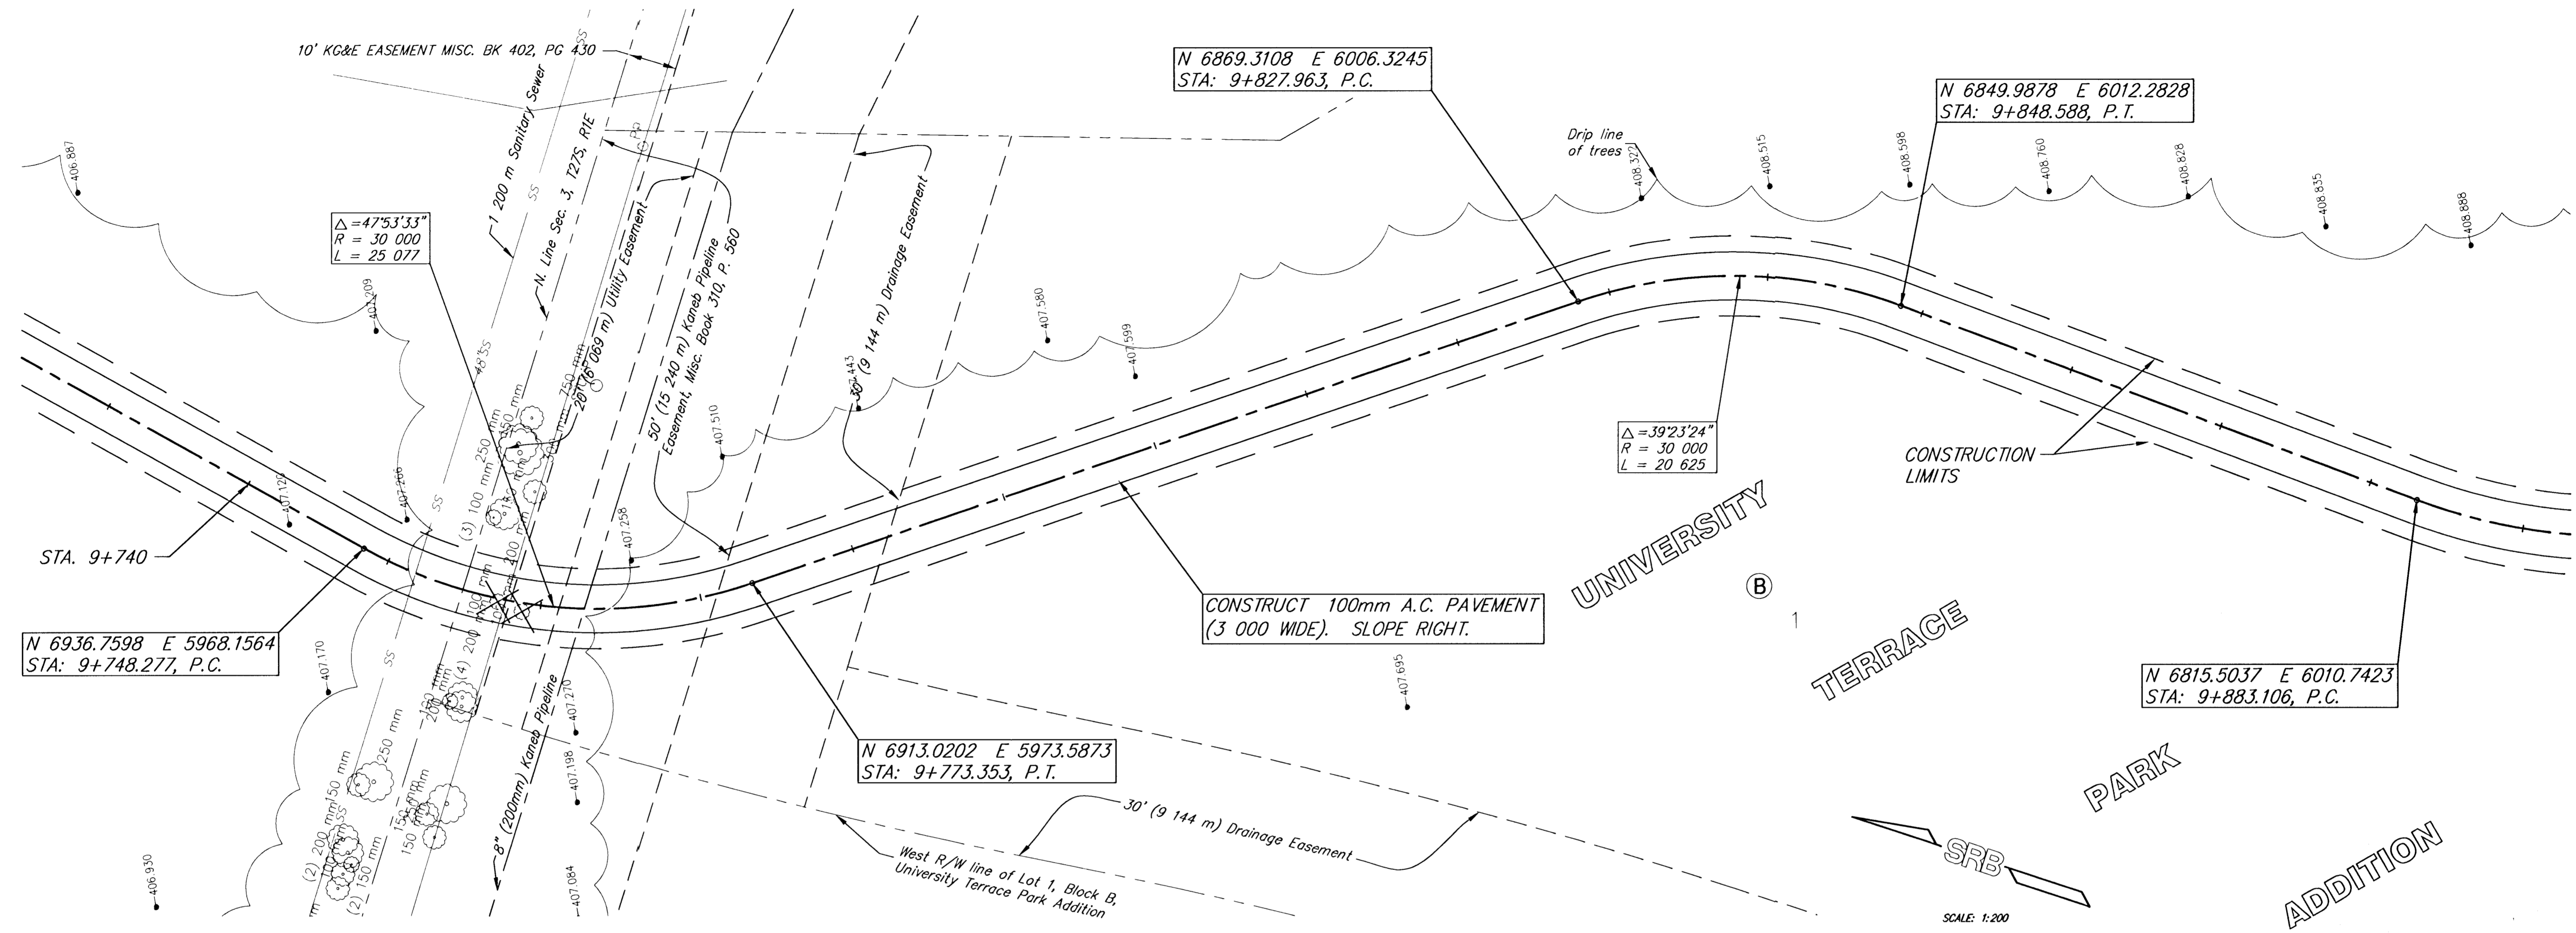

STA. 9+740 TO 9+883.106  
**K96 BIKEPATH - GROVE PARK TO OLIVER**  
 WICHITA, KANSAS

**SRB**  
 SAVOY, RUGGLES & BOHM, P.A.  
 ENGINEERING & SURVEYING

PROJECT NUMBER: 12

DATE: June 27, 2001

SRB JOB: 1554T

TOTAL SHEETS: 49