
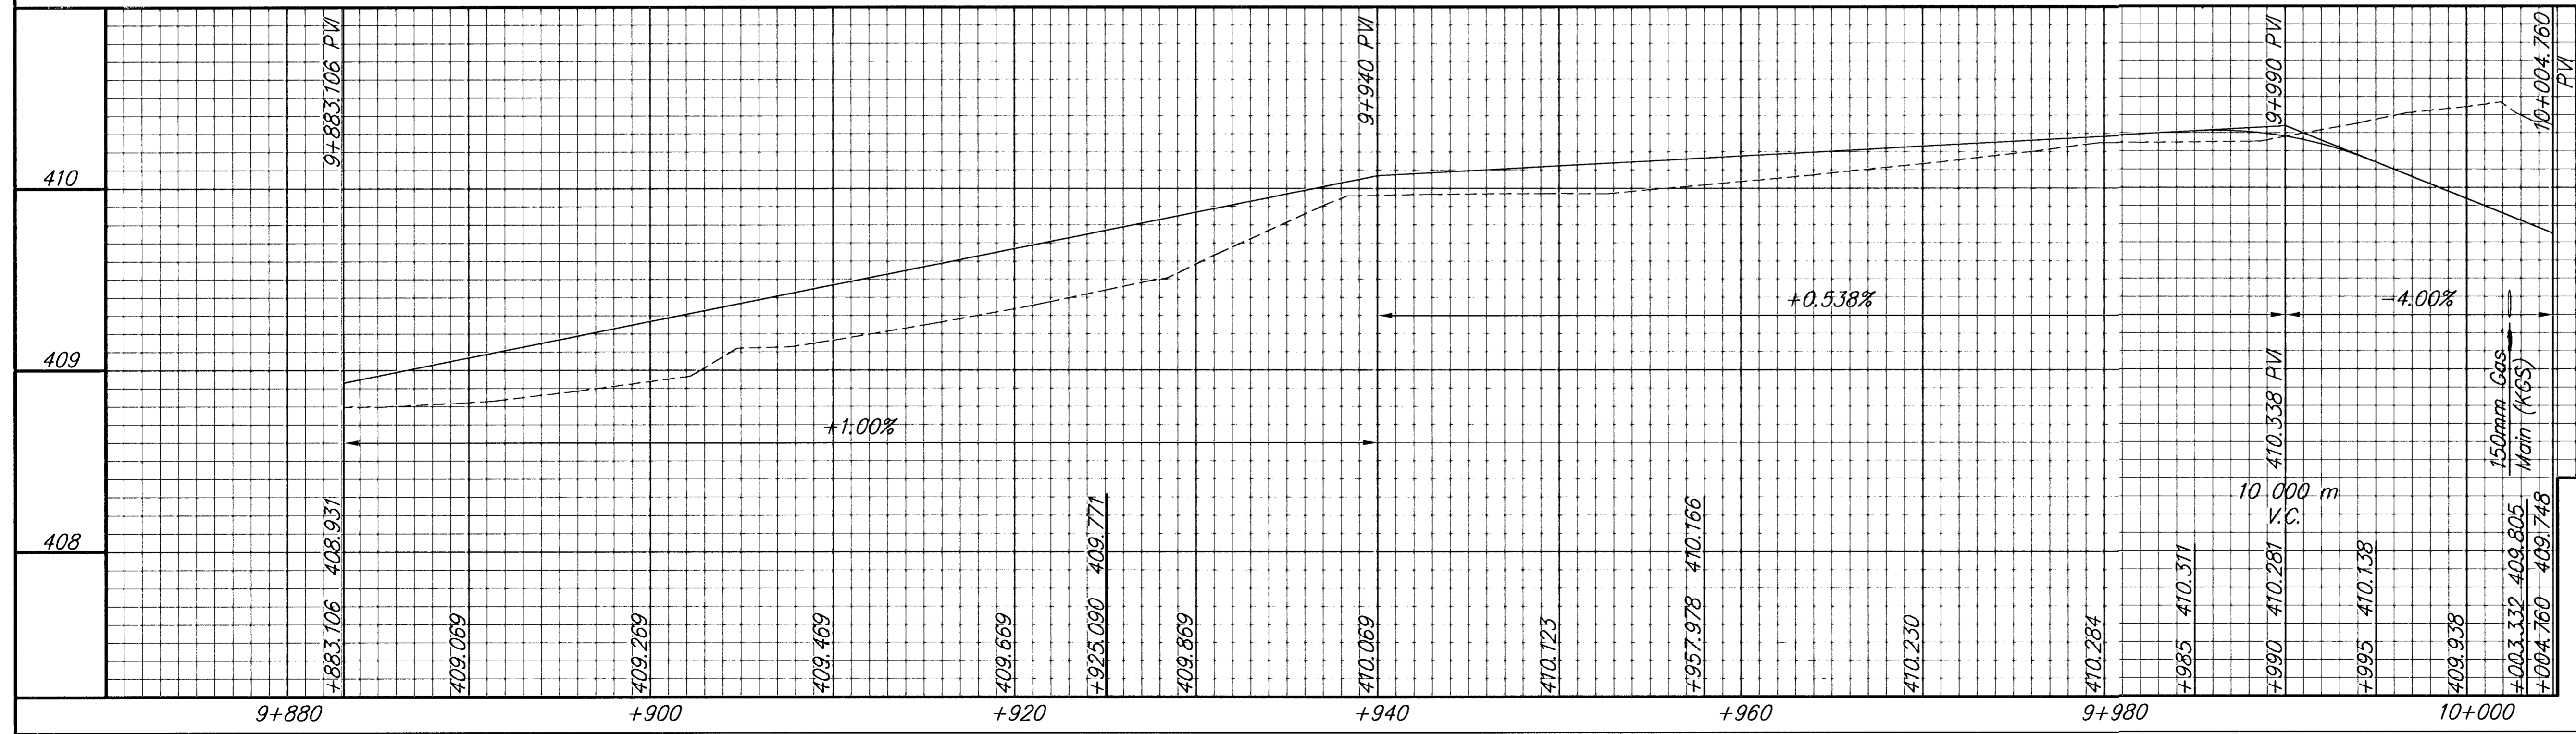


FHWA REGION NO.	STATE	PROJECT NUMBER	FISCAL YEAR	SHEET NUMBER	TOTAL SHEETS
7	KANSAS	871E-0115-01	1997	13	49

DATE	BY

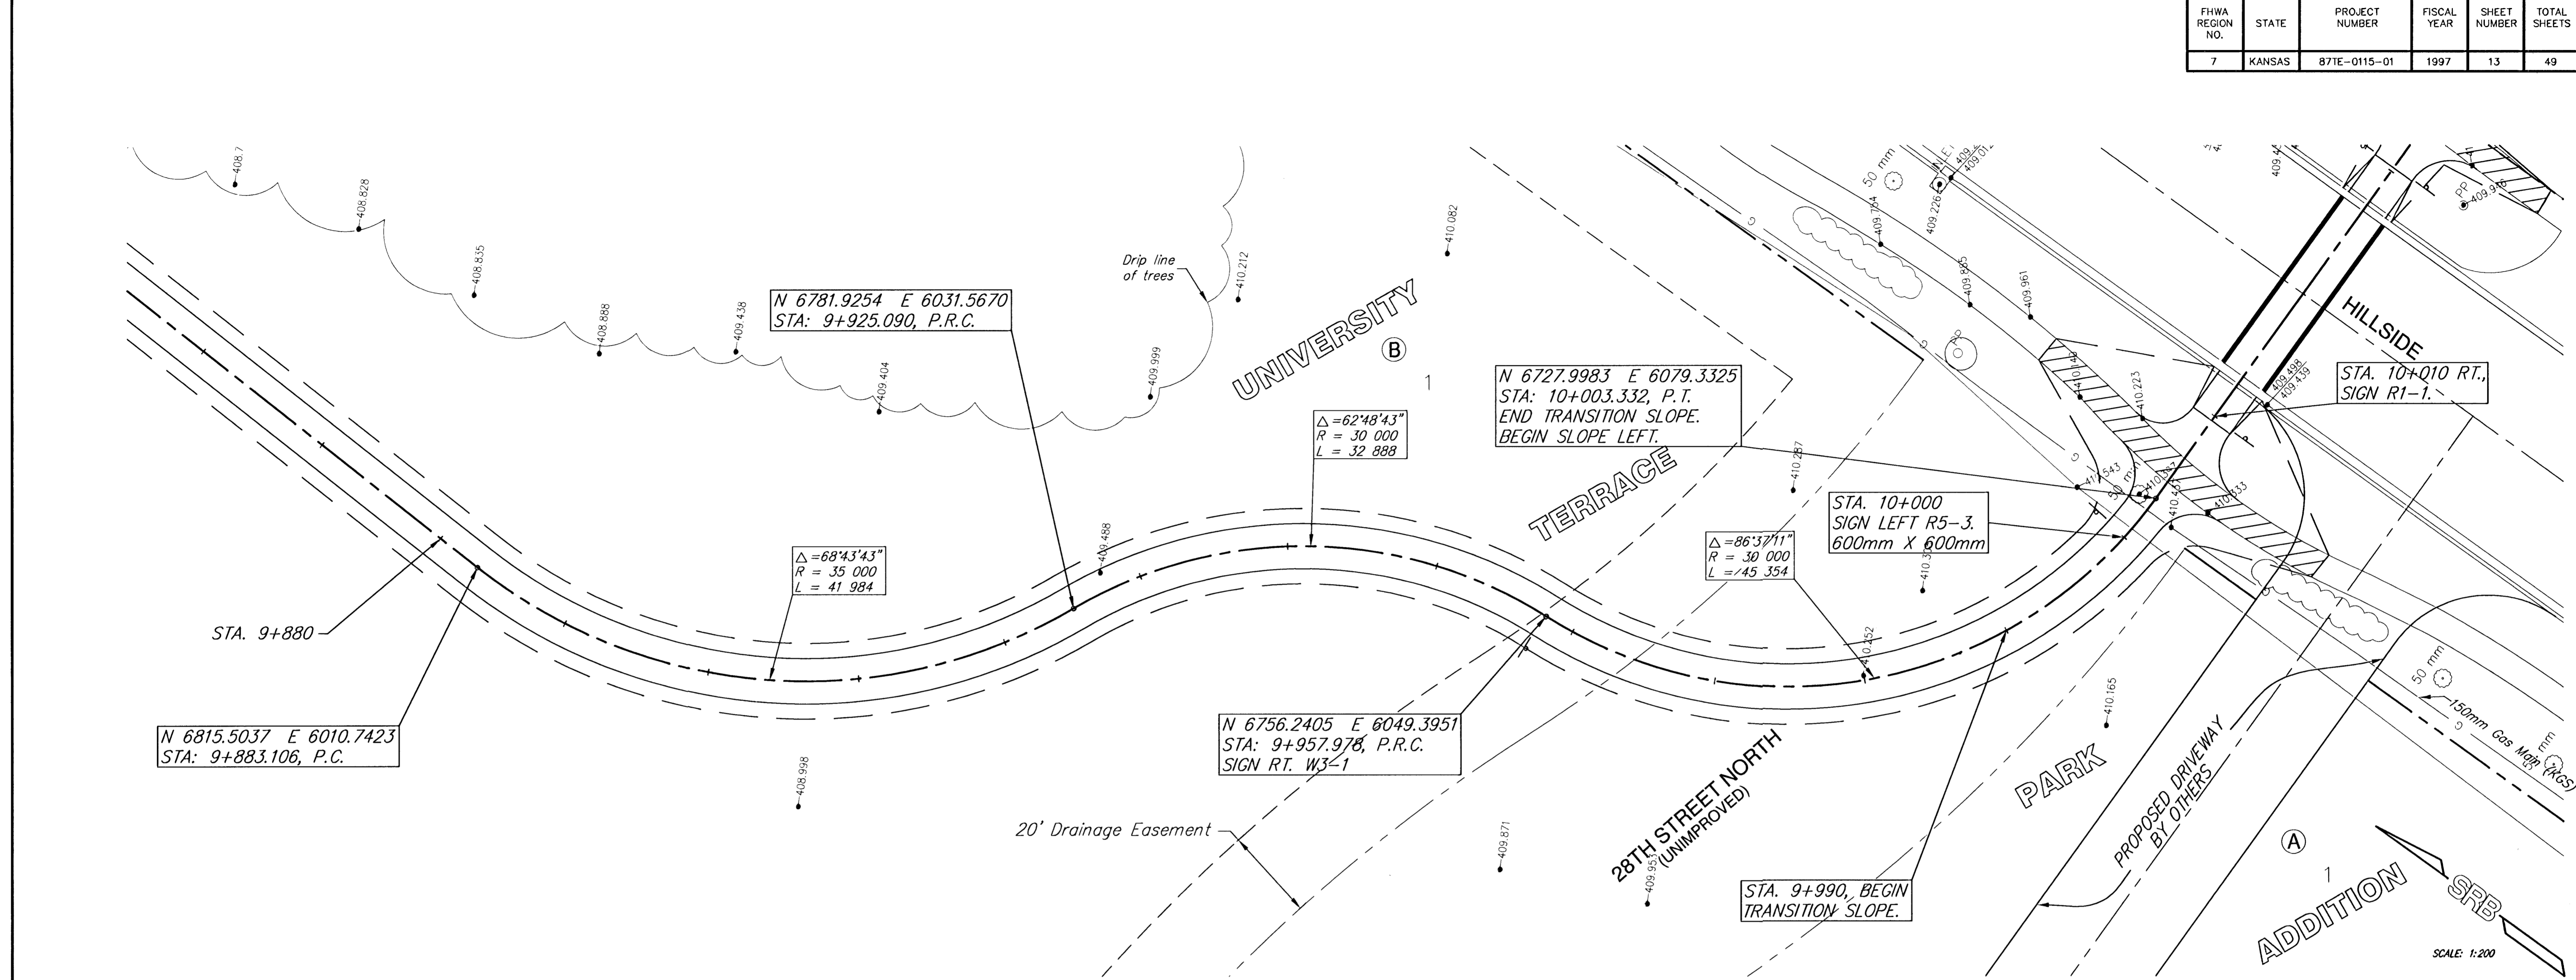

STA. 9+883.106 TO 10+004.760
K96 BIKEPATH - GROVE PARK TO OLIVER
 WICHITA, KANSAS

SRB
 SAVOY, RUGGLES & BOHM, P.A.
 ENGINEERING & SURVEYING

224 NORTH MAIN
 WICHITA, KANSAS 67203
 WWW.SRB.COM

316-264-8008
 FAX 316-264-4821
 E-MAIL: SRB@SRB.COM

PROJECT NUMBER

DATE: July 19, 2001

DESIGN: TCR

REVIEW: [Signature]

UTILITY: [Signature]

SRB JOB: 1554T

13
 49