
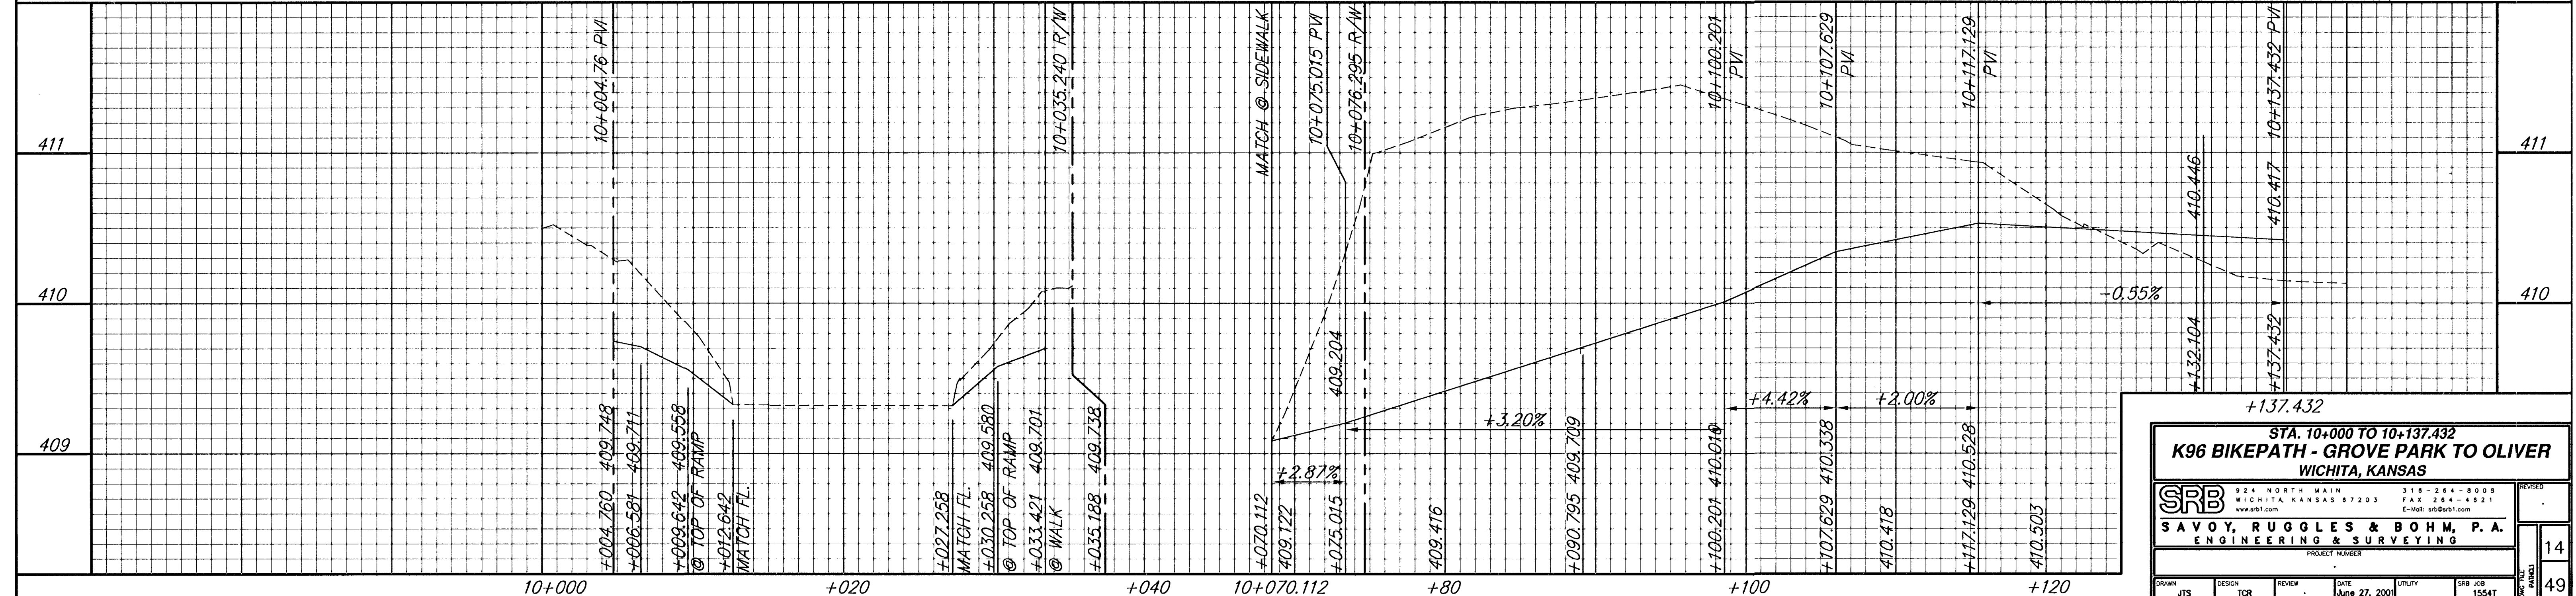
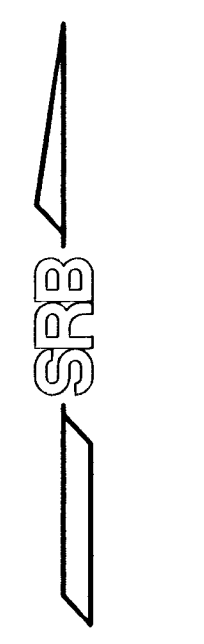
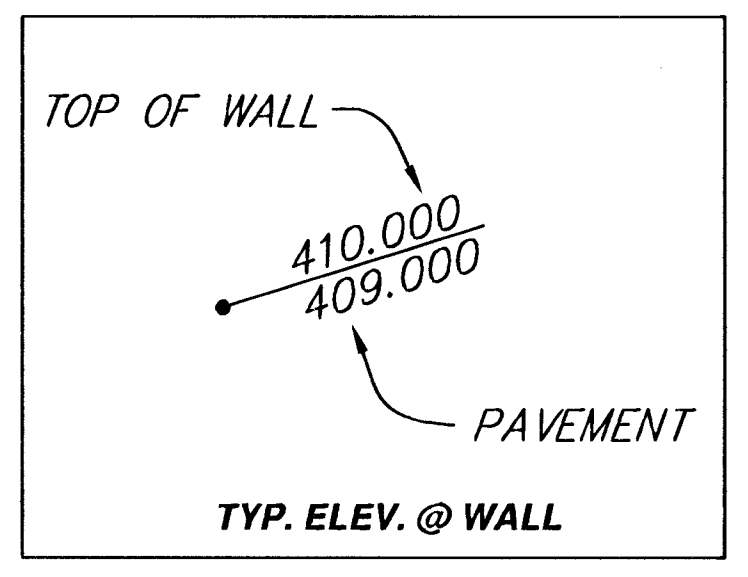


FHWA REGION NO.	STATE	PROJECT NUMBER	FISCAL YEAR	SHEET NUMBER	TOTAL SHEETS
7	KANSAS	871E-0115-01	1997	14	49

DATE	BY	REFERENCES NOTED	REFERENCES CHECKED

NOTE:
 INSTALL SIGNS ON HILLSIDE:
 W11-2 @ STA. 10+011.5, 68 600 LT.
 AND @ STA. 10+028.5, 68 600 RT.
 W11A-2 @ STA. 10+011.5, 3 000 LT.
 AND @ STA. 10+028.5, 3 000 RT.
 (750mm X 750mm SIGNS).

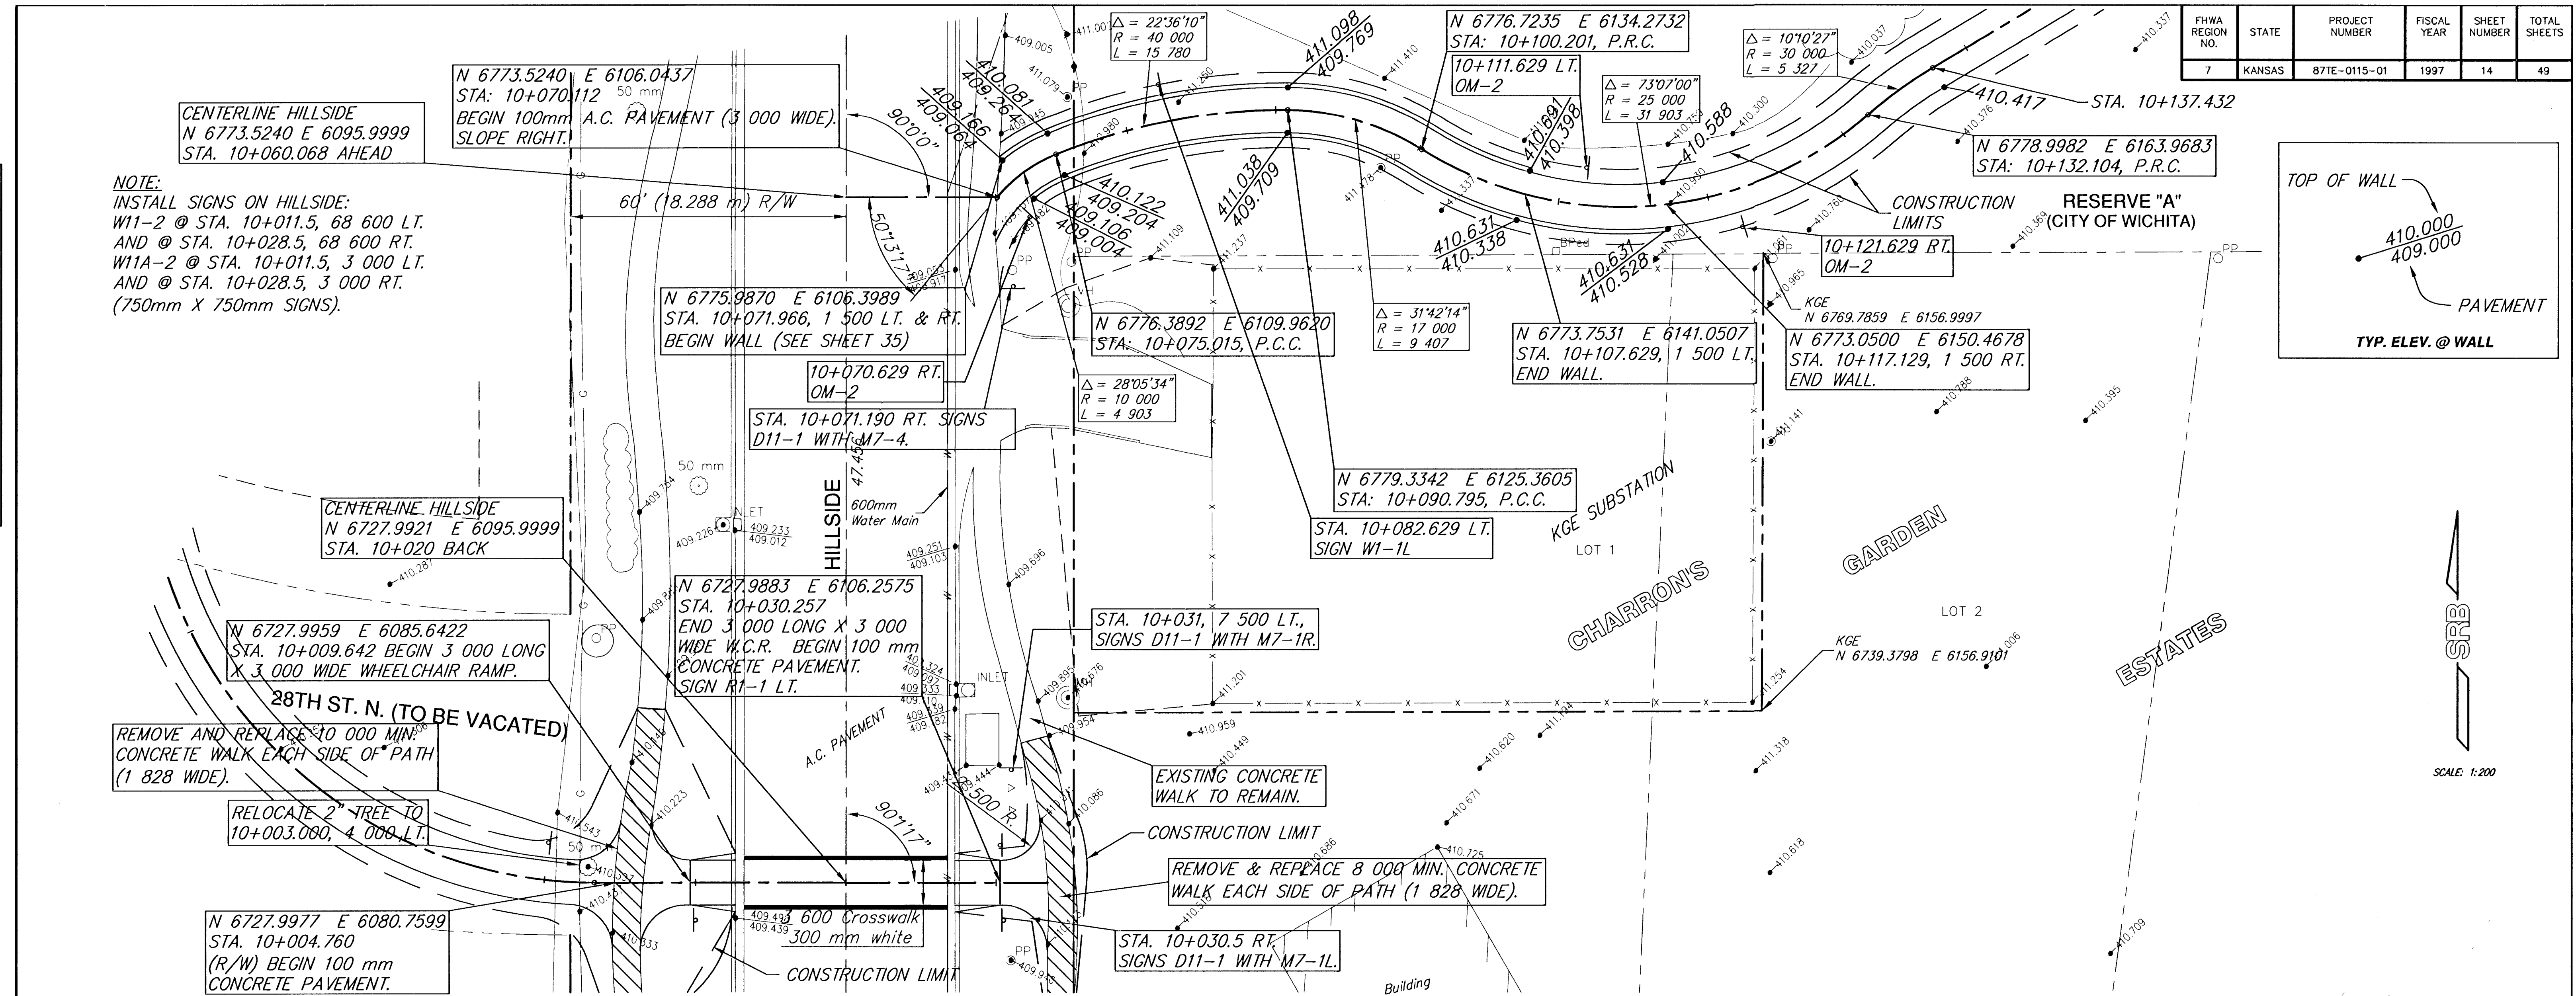

+137.432
 STA. 10+000 TO 10+137.432
K96 BIKEPATH - GROVE PARK TO OLIVER
 WICHITA, KANSAS

		924 NORTH MAIN WICHITA, KANSAS 67203 WWW.SRB1.COM		316-264-8008 FAX 316-264-4921 E-Mail: sr@srb1.com	
SAVOY, RUGGLES & BOHM, P.A. ENGINEERING & SURVEYING					
PROJECT NUMBER: 871E-0115-01					
DRAWN: JTS	DESIGN: TOR	REVIEW:	DATE: June 27, 2001	UTILITY:	SRB JOB: 1554T
SHEET NUMBER: 14					TOTAL SHEETS: 49