
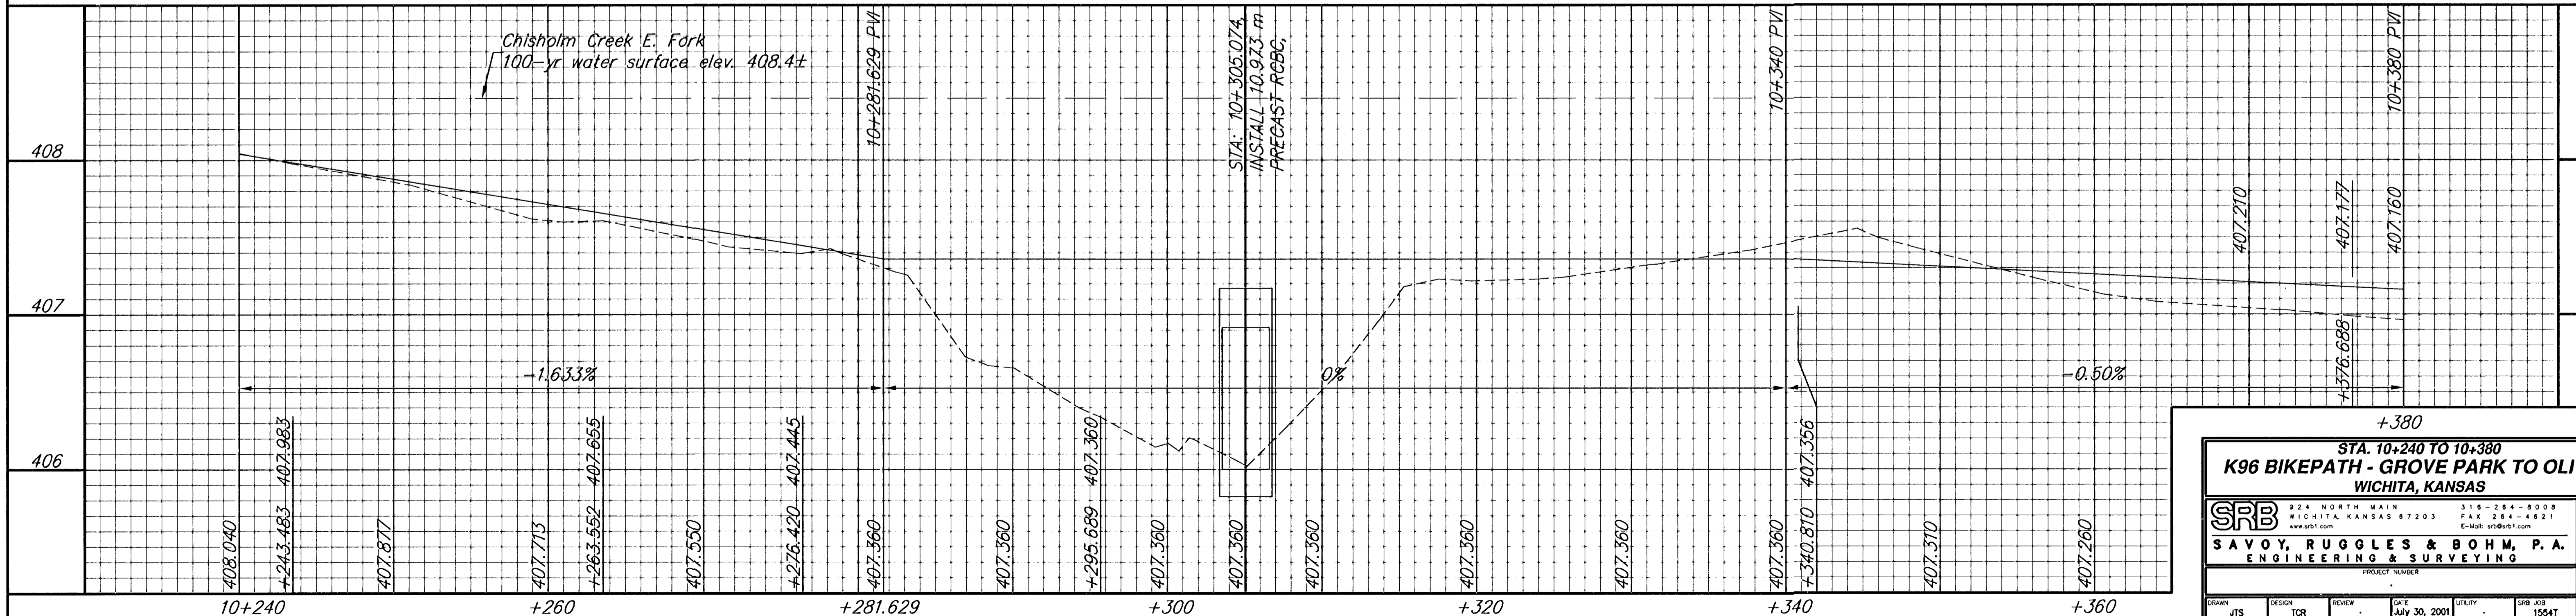


FHWA REGION NO.	STATE	PROJECT NUMBER	FISCAL YEAR	SHEET NUMBER	TOTAL SHEETS
7	KANSAS	871E-0115-01	1997	16	49

BY	DATE

REFERENCES NOTED	CHECKED

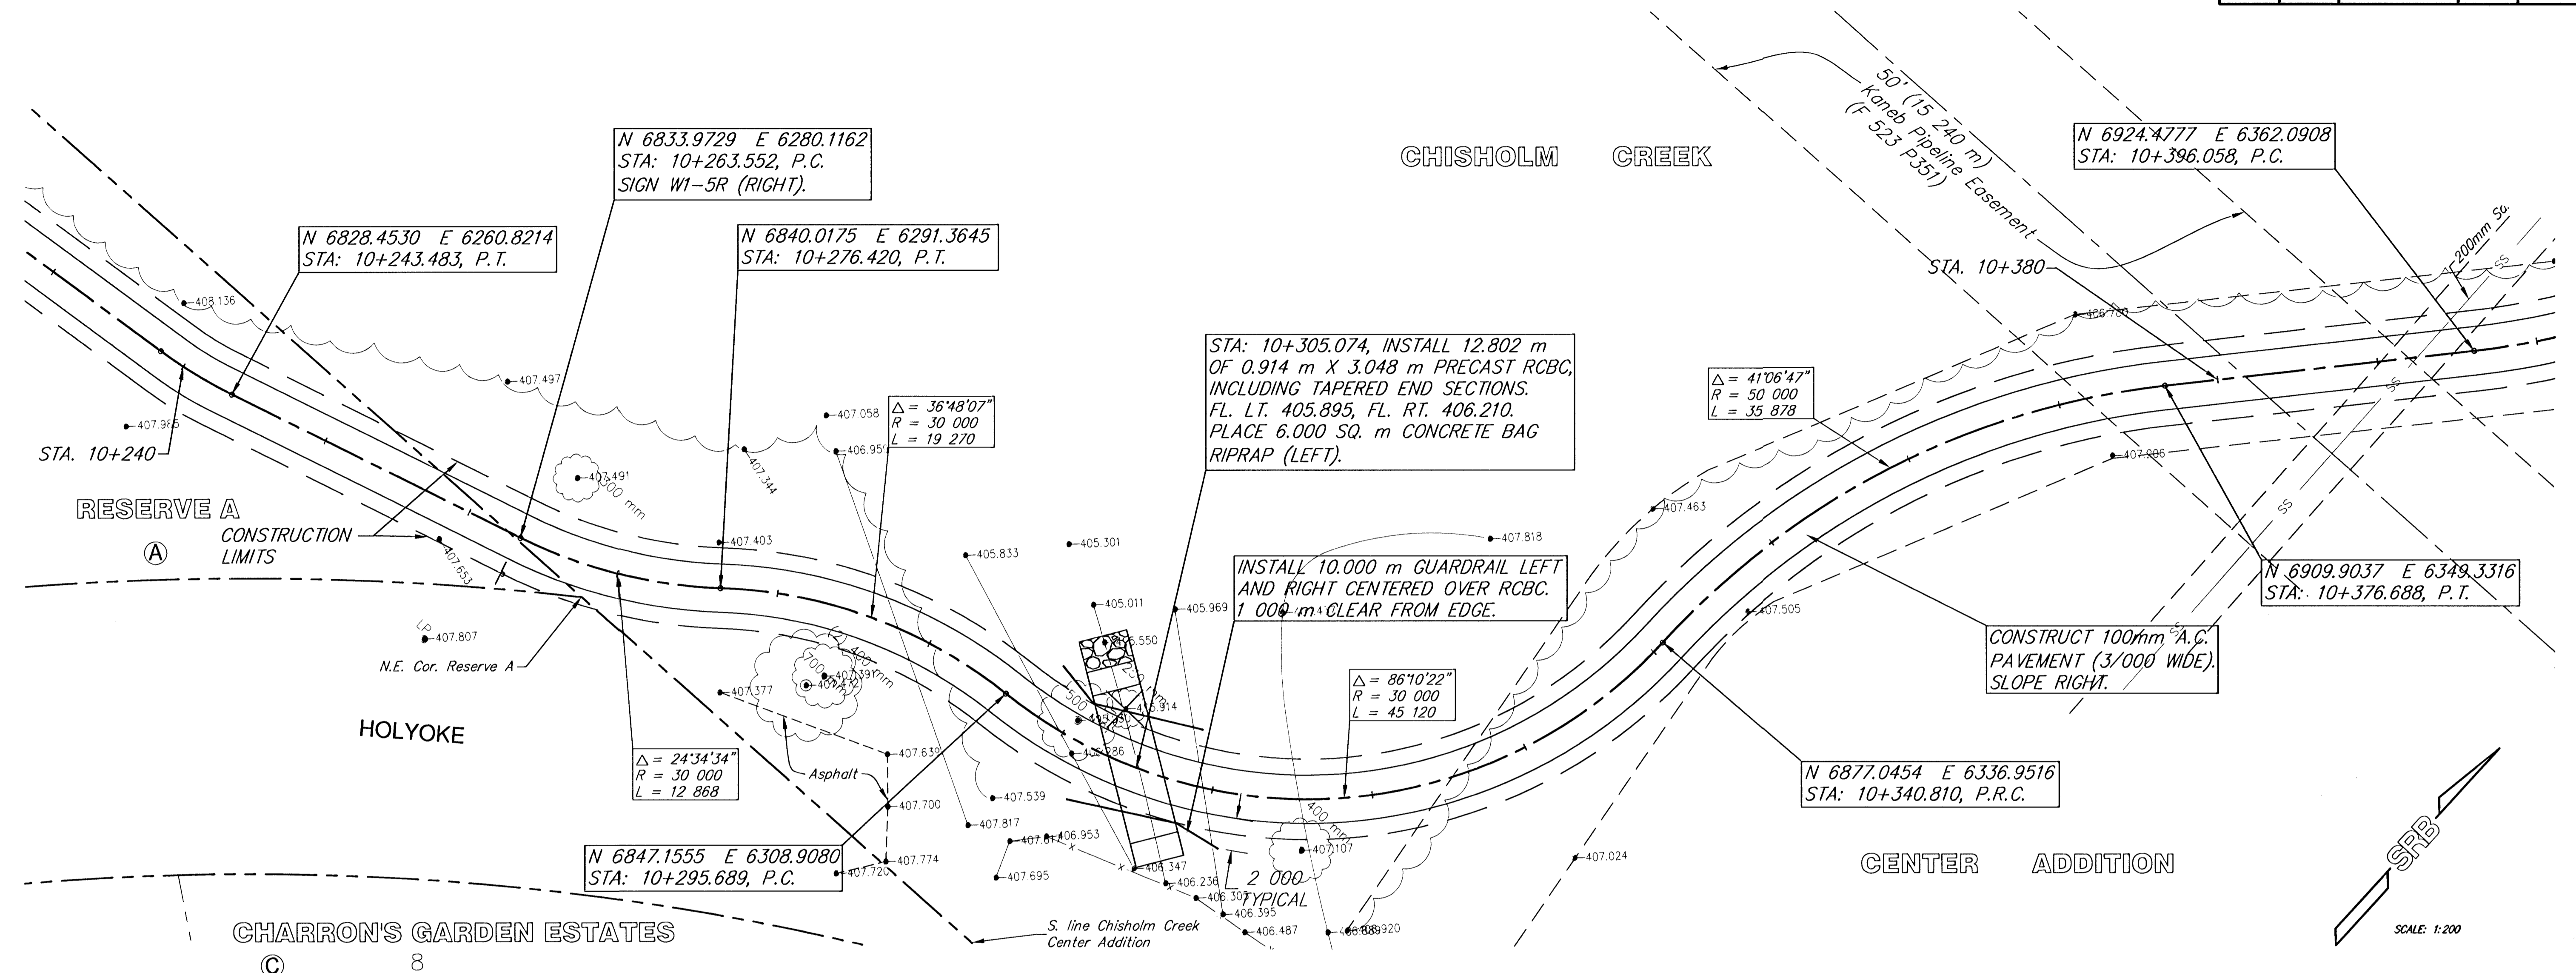

SRB
SAVOY, RUGGLES & BOHM, P.A.
ENGINEERING & SURVEYING

PROJECT NUMBER: 871E-0115-01

DATE: July 30, 2001

UTILITY: SRB JOB 1554T

16
49