
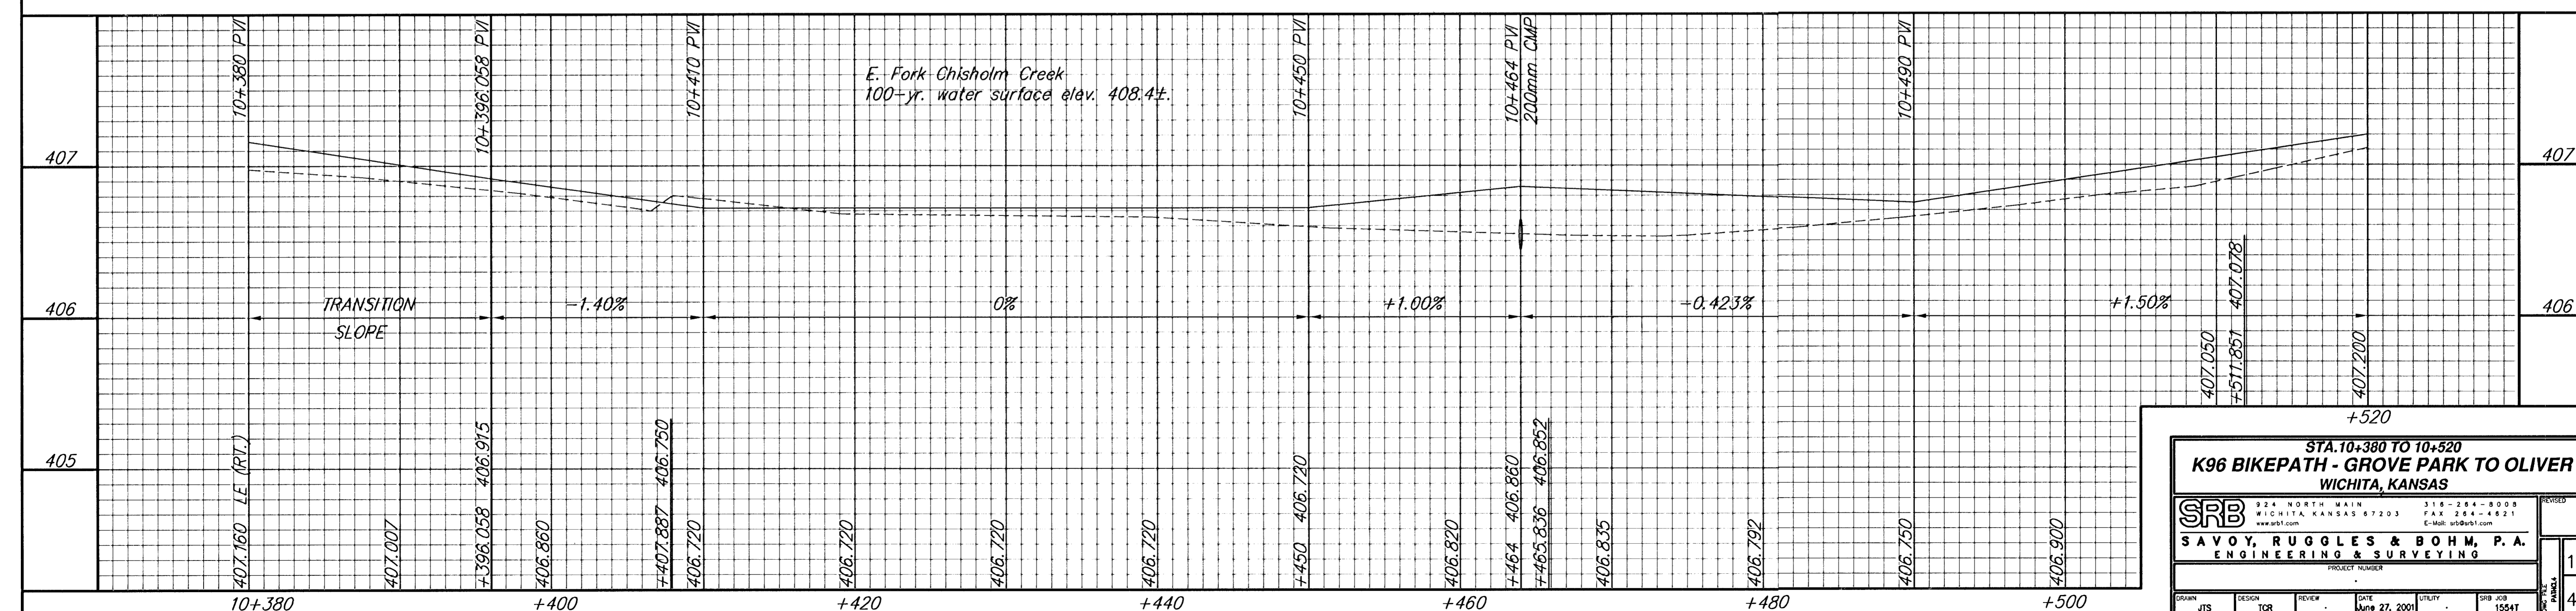


FHWA REGION NO.	STATE	PROJECT NUMBER	FISCAL YEAR	SHEET NUMBER	TOTAL SHEETS
7	KANSAS	87TE-0115-01	1997	17	49

BY	DATE

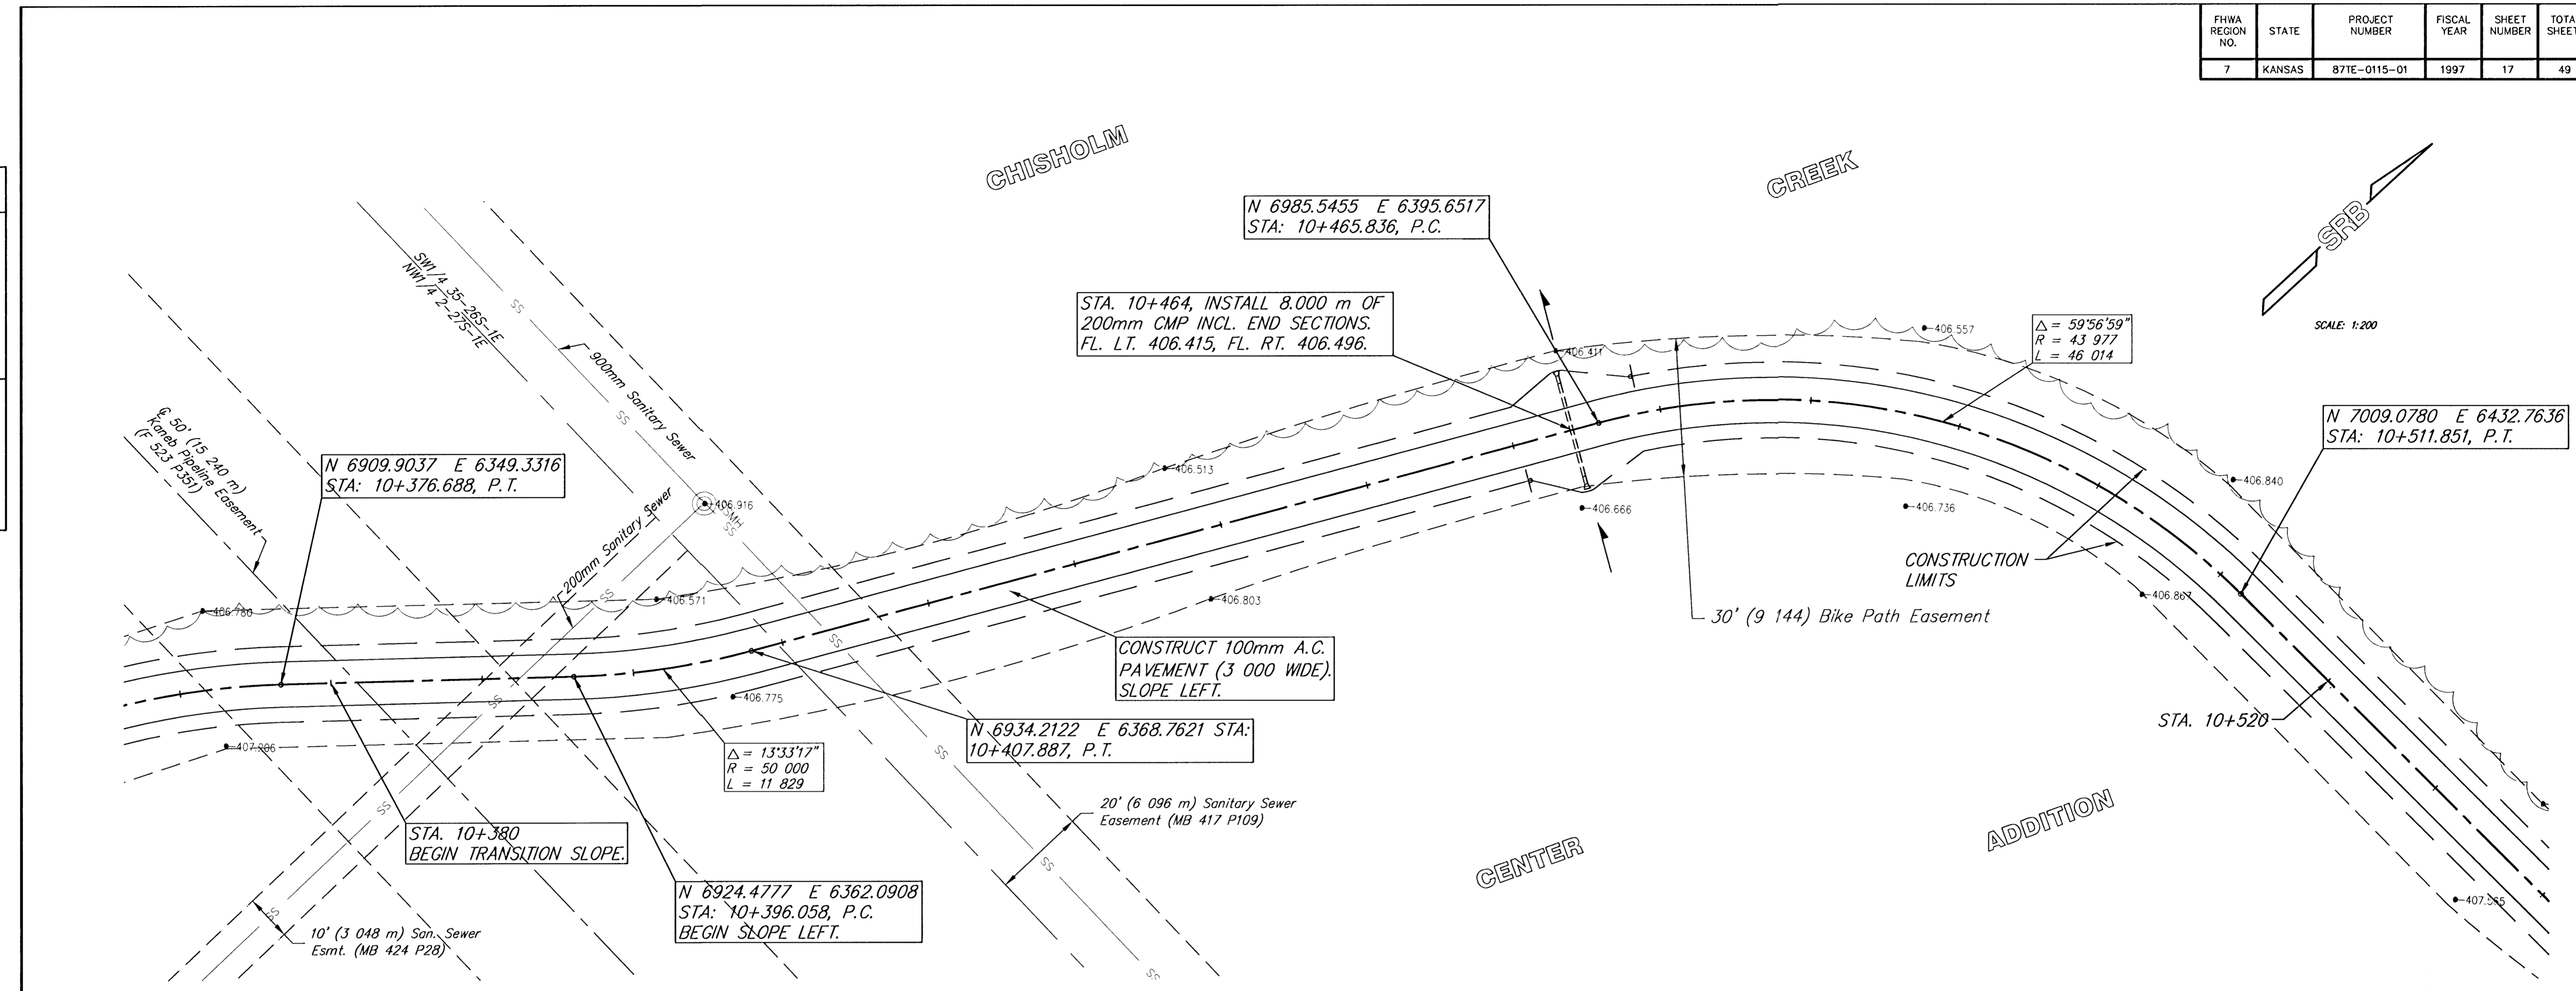

STA. 10+380 TO 10+520
K96 BIKEPATH - GROVE PARK TO OLIVER
WICHITA, KANSAS

SRB
SAVOY, RUGGLES & BOHM, P.A.
ENGINEERING & SURVEYING

PROJECT NUMBER: 17

DATE: June 27, 2001

DESIGN: TOR

REVIEW: .

UTILITY: .

SRB JOB: 1554T

TOTAL SHEETS: 49