
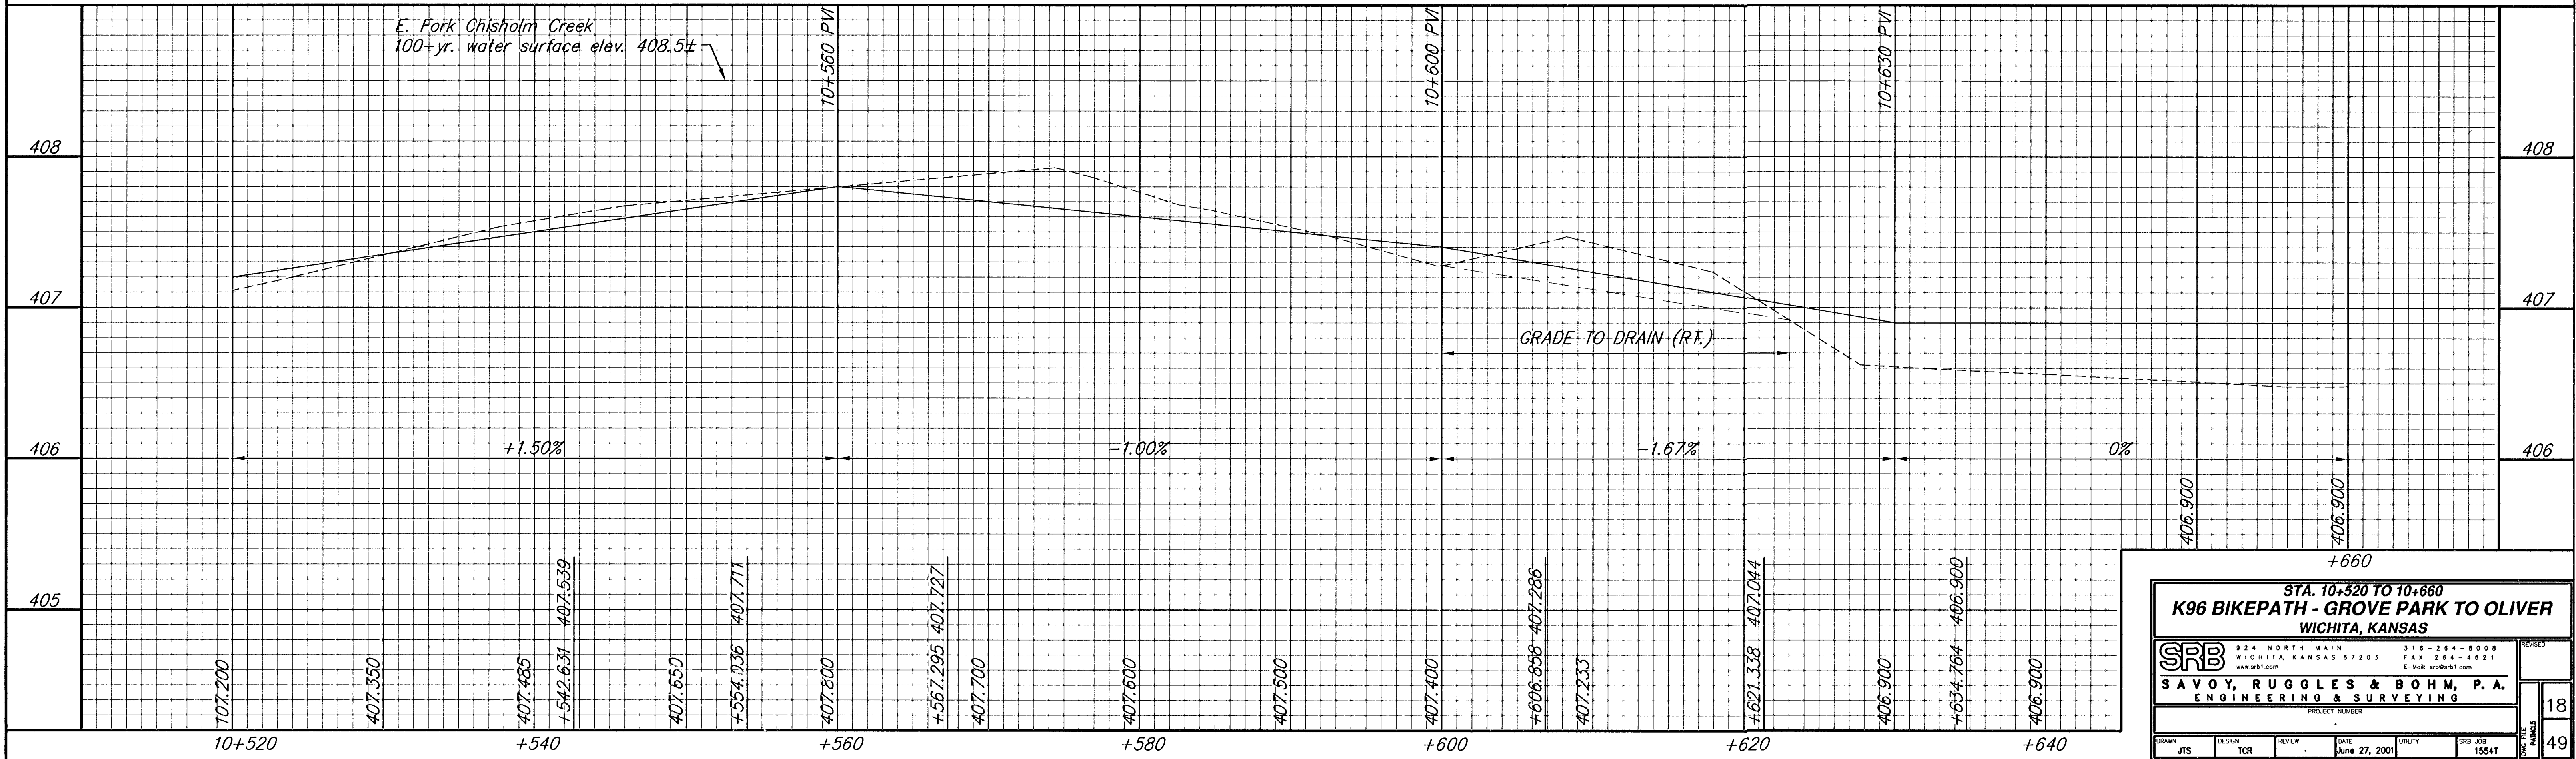


FHWA REGION NO.	STATE	PROJECT NUMBER	FISCAL YEAR	SHEET NUMBER	TOTAL SHEETS
7	KANSAS	87TE-0115-01	1997	18	49

DATE	
BY	
REFERENCES NOTED	
REFERENCES CHECKED	

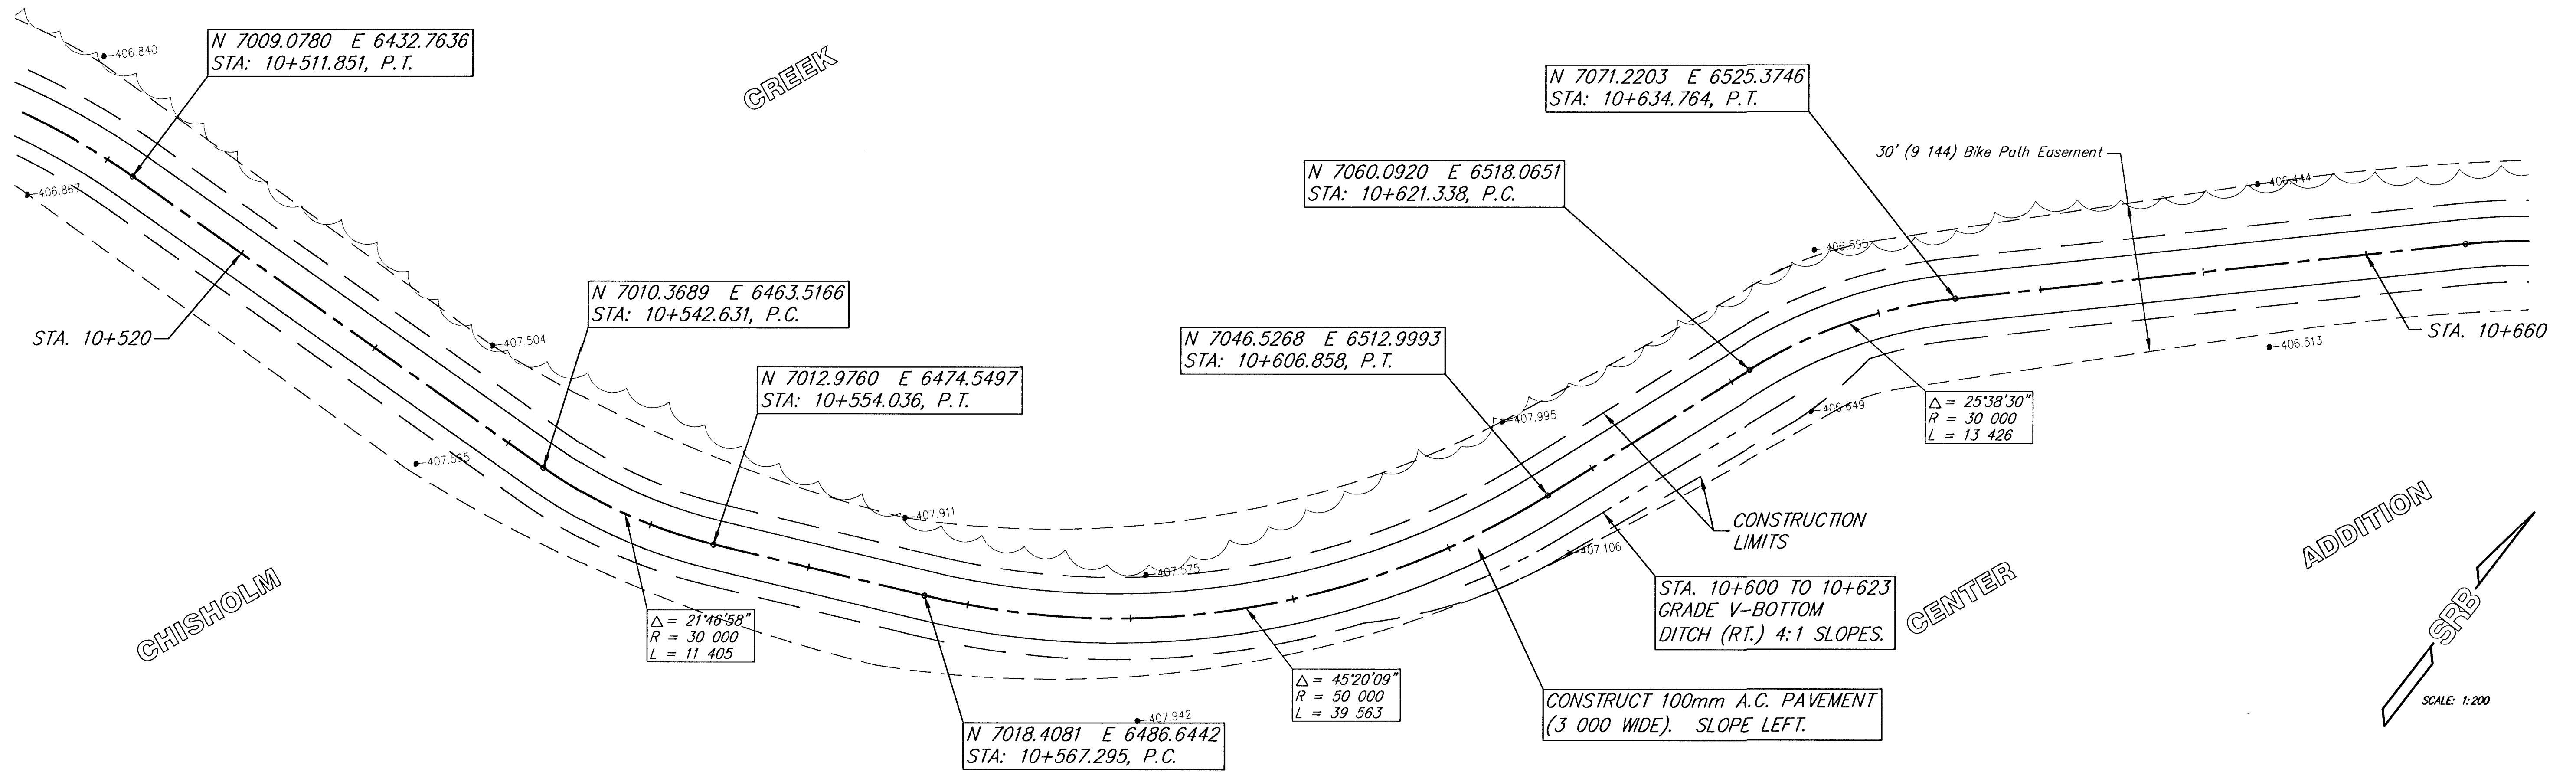

SRB
SAVOY, RUGGLES & BOHM, P.A.
ENGINEERING & SURVEYING

924 NORTH MAIN
WICHITA, KANSAS 67203
www.srb1.com

316-264-8008
FAX 264-4621
E-Mail: srb@srb1.com

PROJECT NUMBER
STA. 10+520 TO 10+660
K96 BIKEPATH - GROVE PARK TO OLIVER
WICHITA, KANSAS

DATE
June 27, 2001

UTILITY
SRB JOB
15547

REVISIONS
18
49