
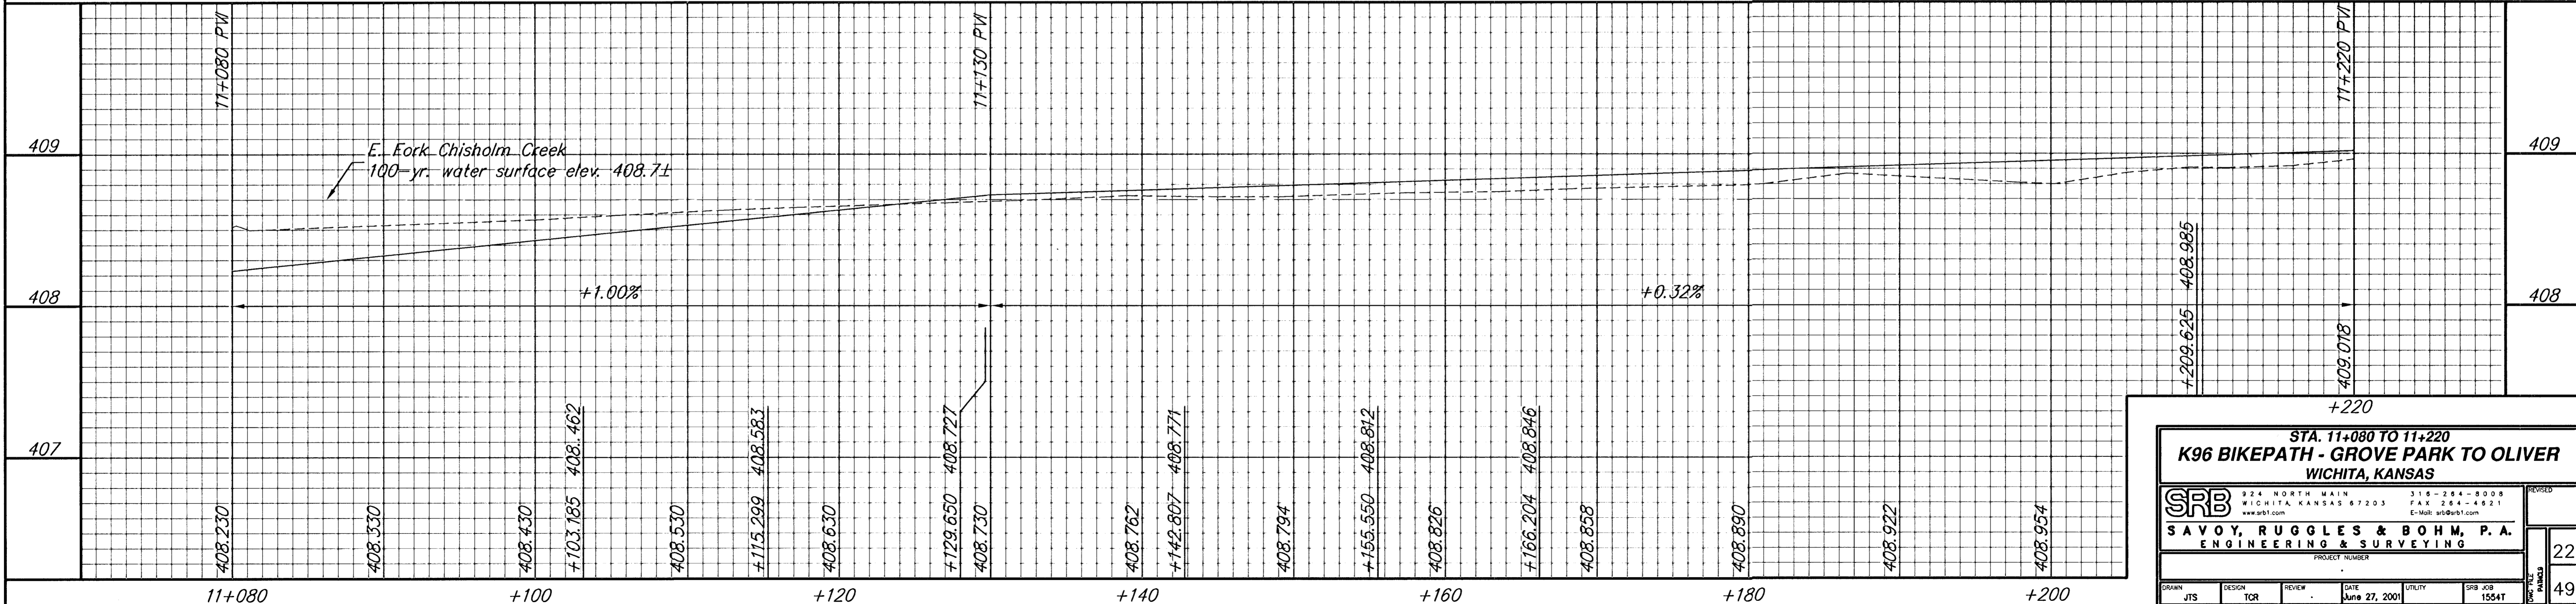


FHWA REGION NO.	STATE	PROJECT NUMBER	FISCAL YEAR	SHEET NUMBER	TOTAL SHEETS
7	KANSAS	871E-0115-01	1997	22	49

BY	DATE
REFERENCES NOTED	
REFERENCES CHECKED	

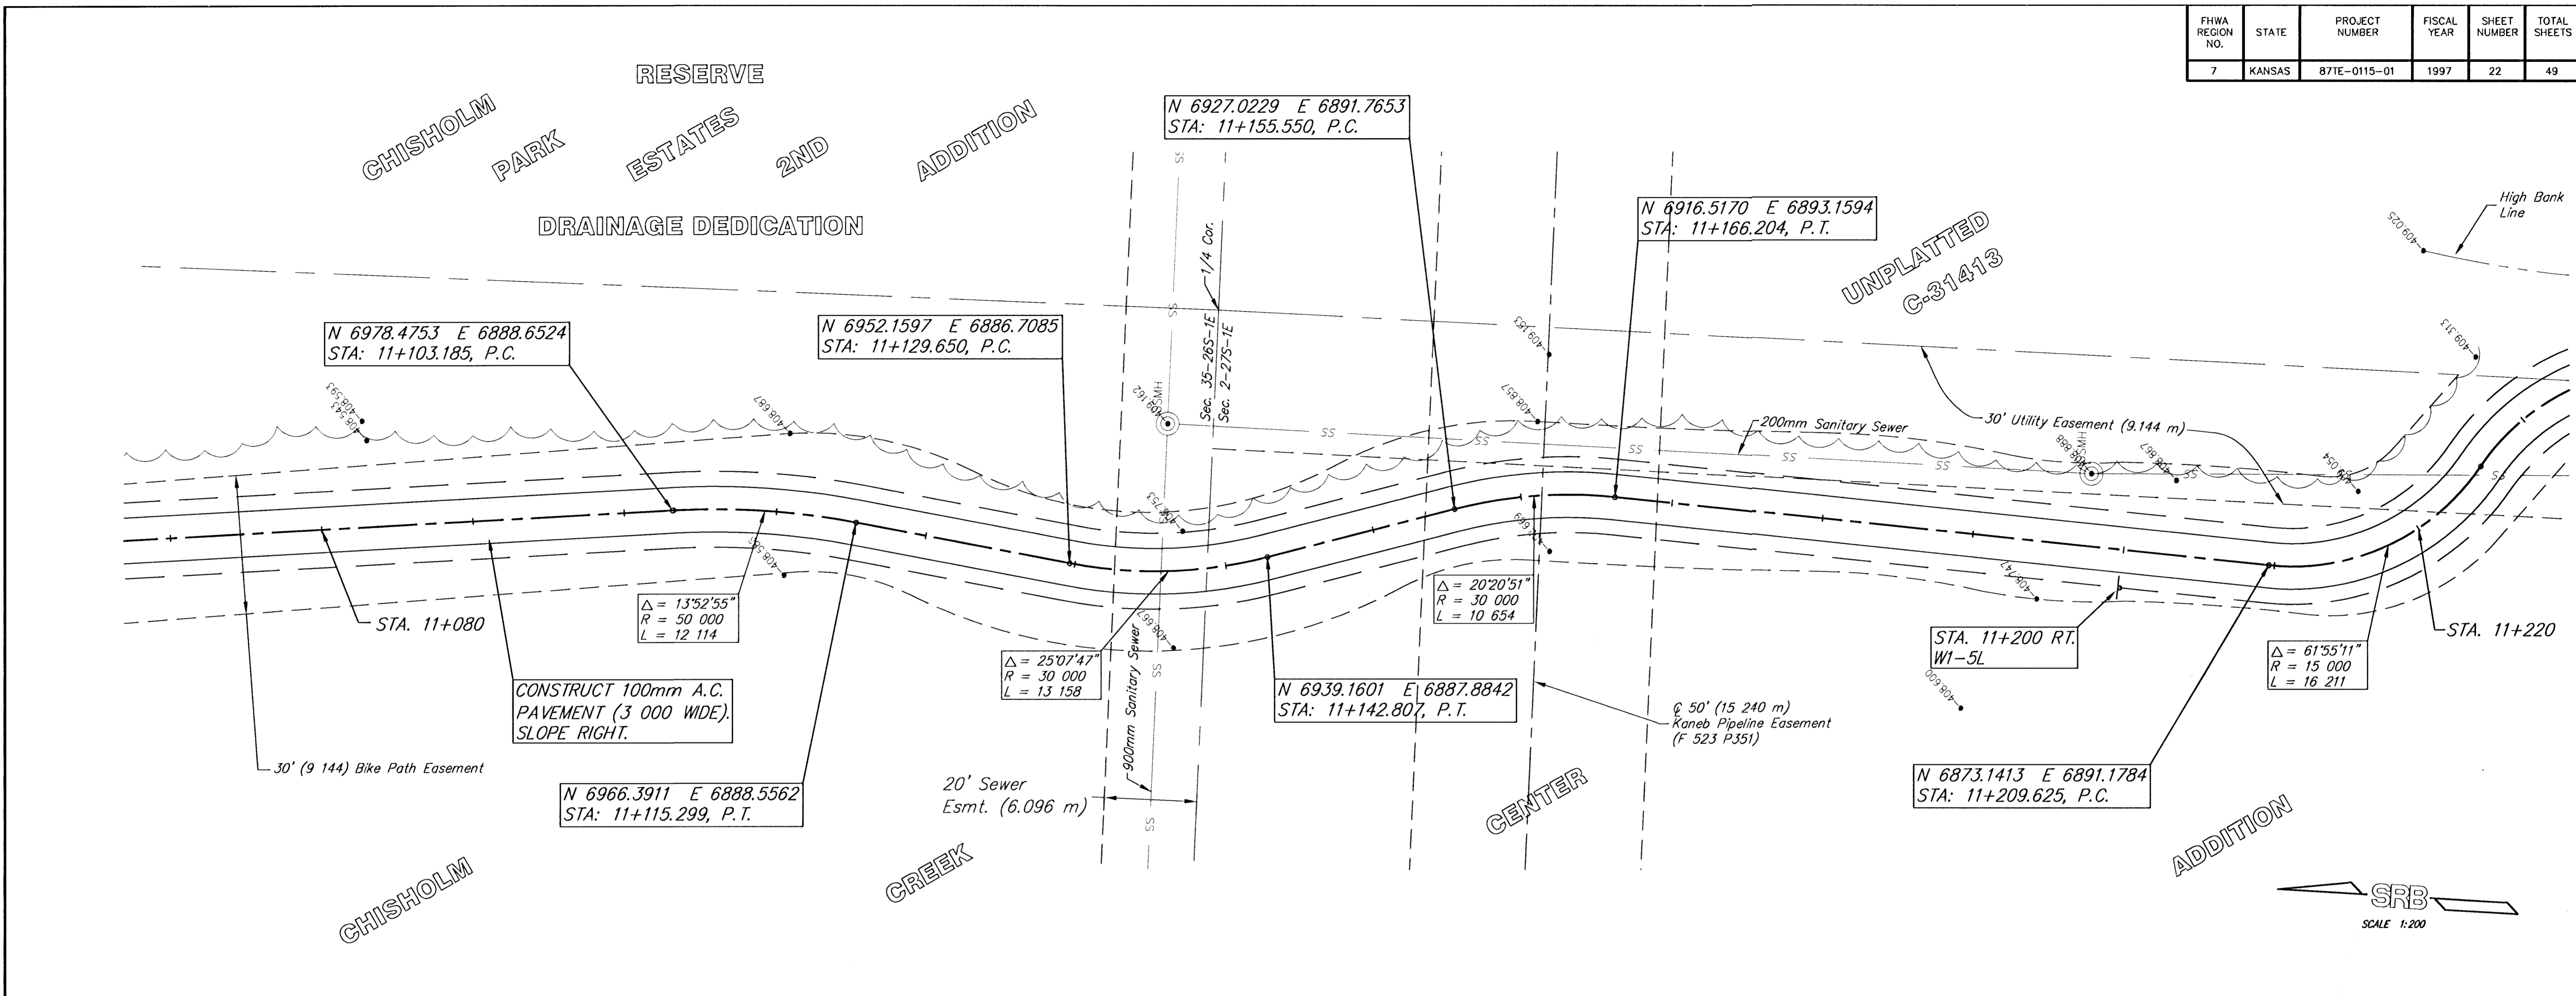

STA. 11+080 TO 11+220
K96 BIKEPATH - GROVE PARK TO OLIVER
 WICHITA, KANSAS

SRB
 SAVOY, RUGGLES & BOHM, P.A.
 ENGINEERING & SURVEYING

924 NORTH MAIN WICHITA, KANSAS 67203
 315-264-9008 FAX 264-4821
 E-Mail: srbsrb1.com

PROJECT NUMBER: 1554T

DATE: June 27, 2001

DESIGN: TCR

REVIEW: JTS

UTILITY: SRB JOB

SRB JOB: 1554T

22
49