
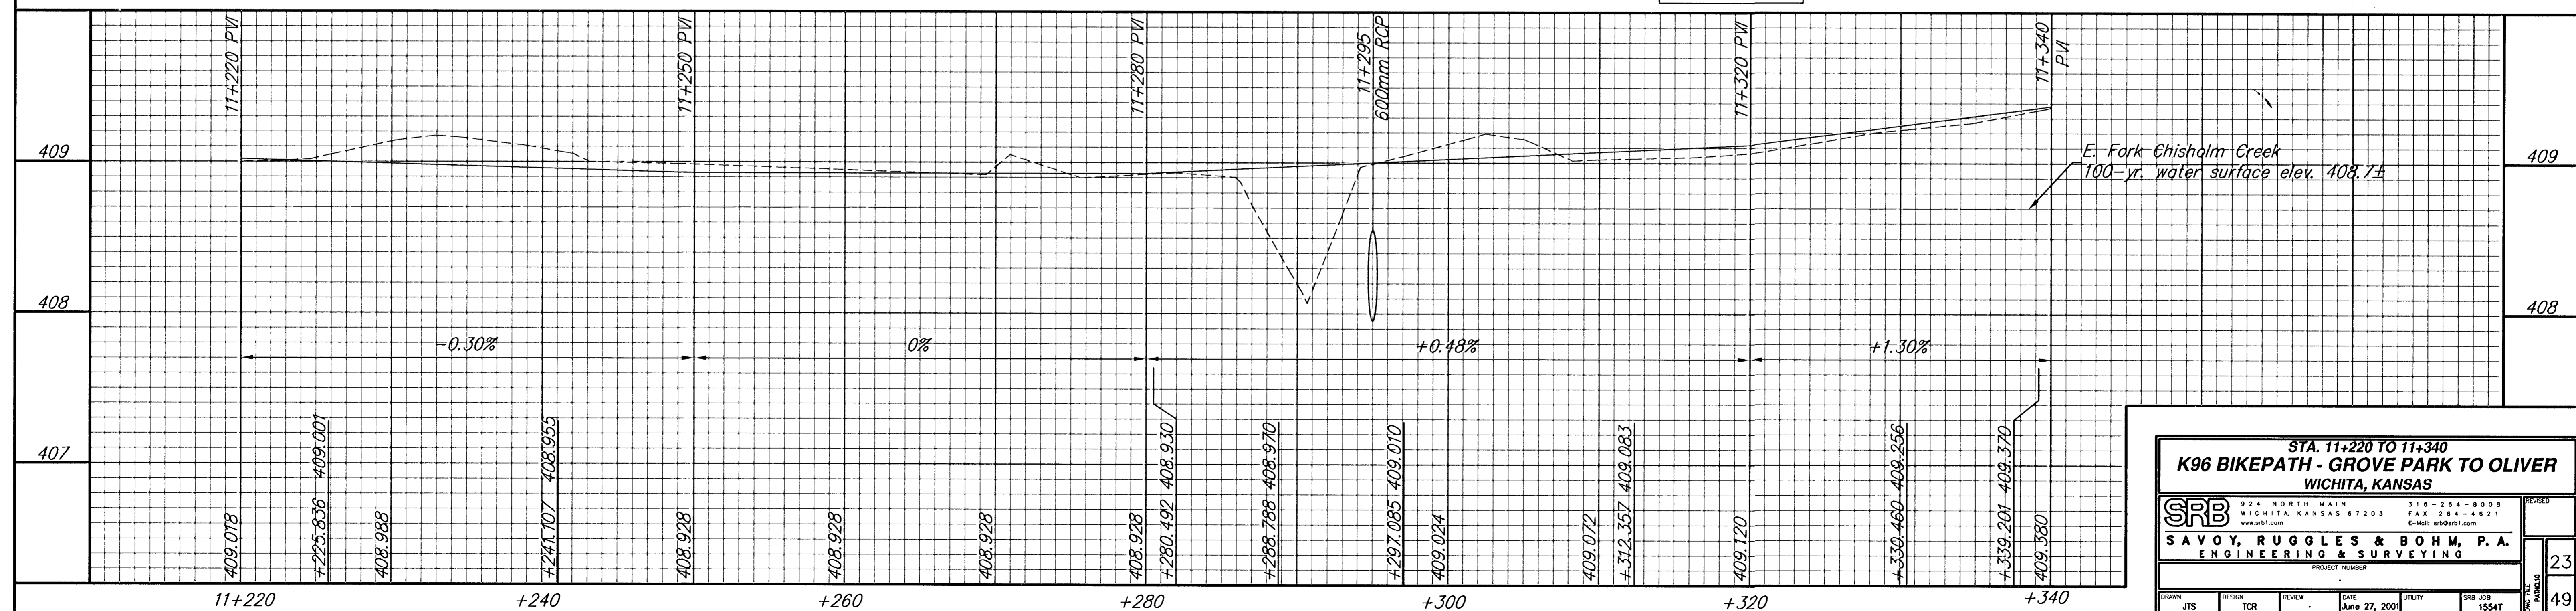


FHWA REGION NO.	STATE	PROJECT NUMBER	FISCAL YEAR	SHEET NUMBER	TOTAL SHEETS
7	KANSAS	87TE-0115-01	1997	23	49

UNPLATTED
C-31413

BY	DATE

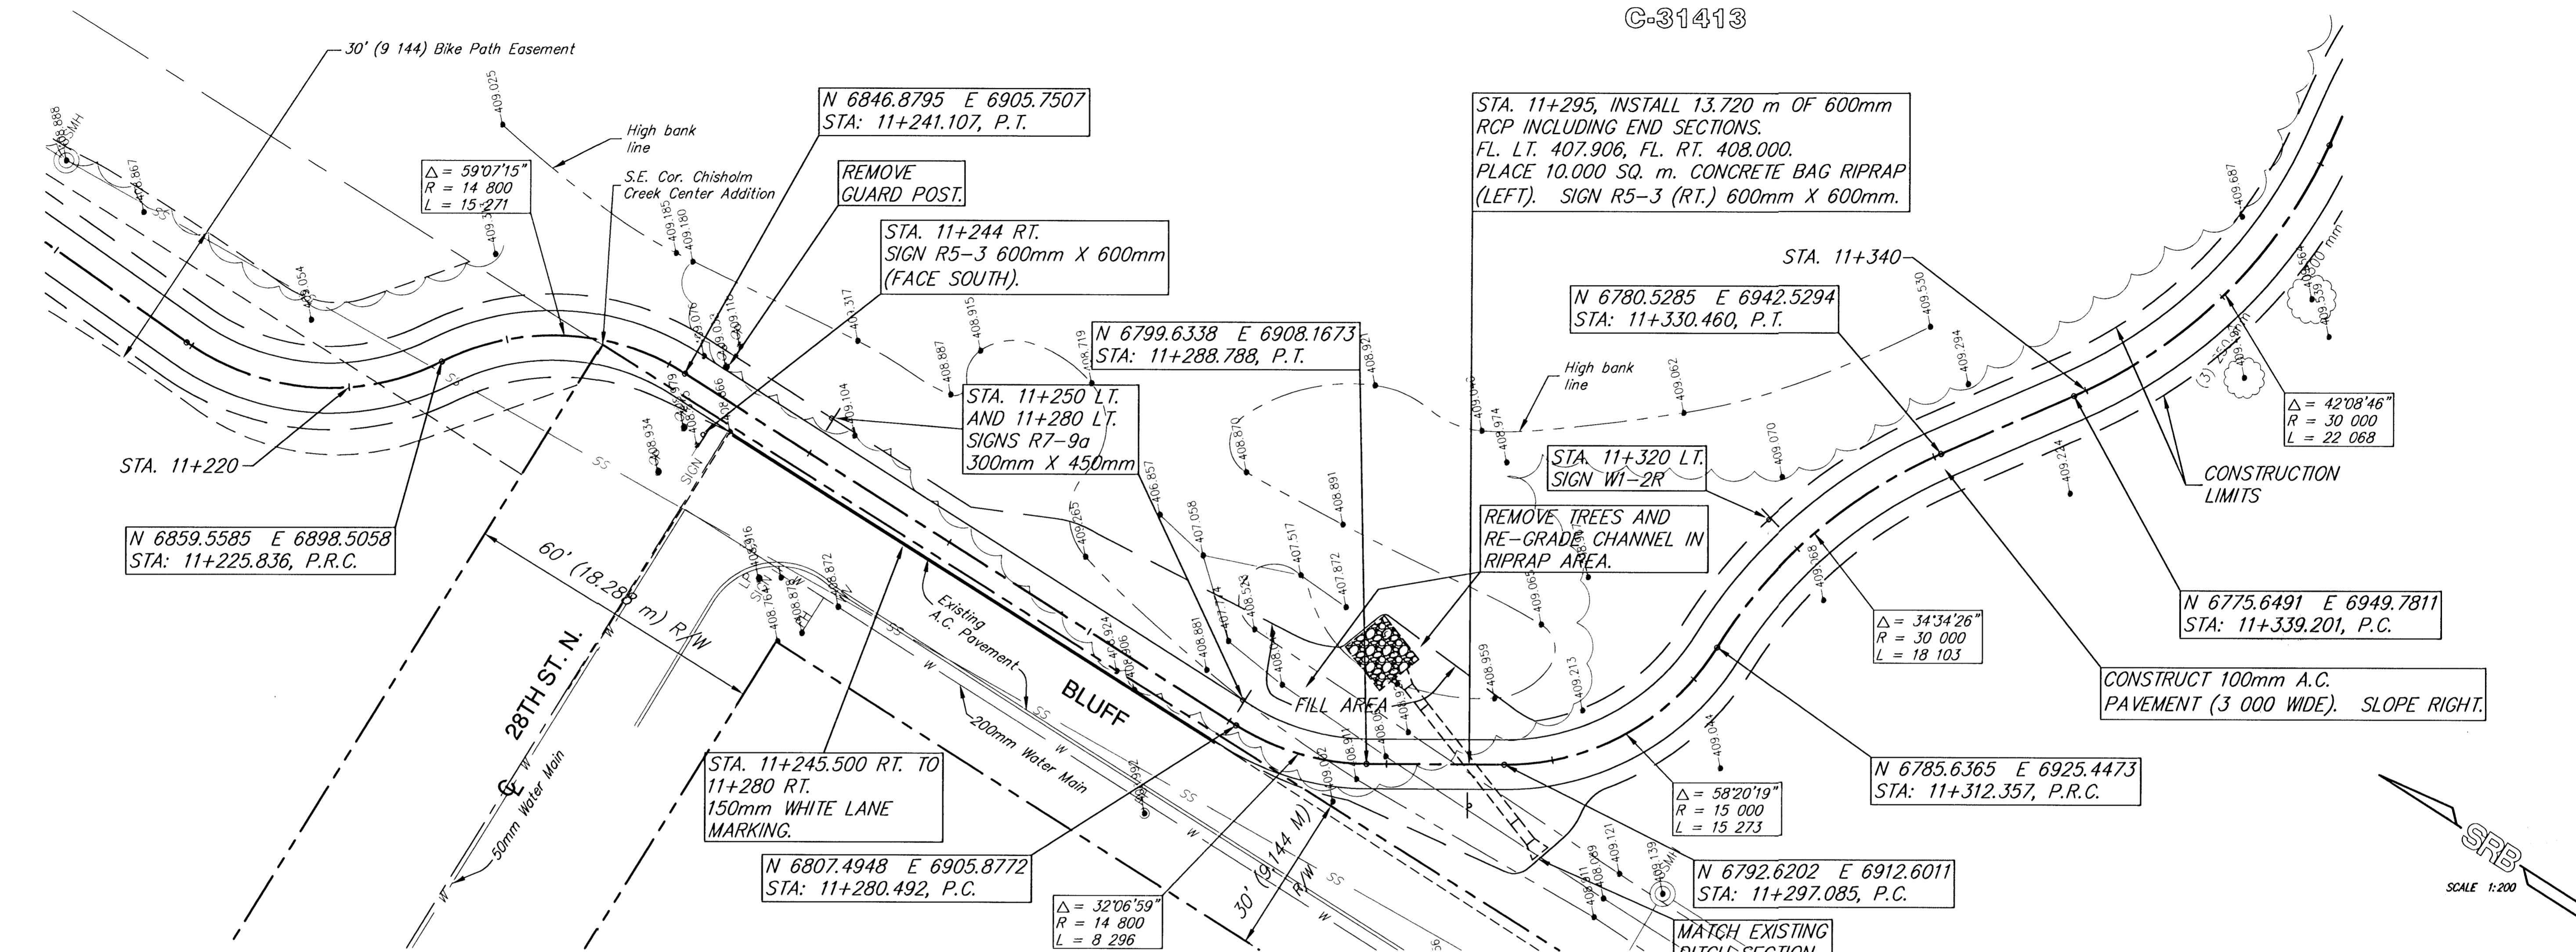

STA. 11+220 TO 11+340
K96 BIKEPATH - GROVE PARK TO OLIVER
WICHITA, KANSAS

SRB
SAVOY, RUGGLES & BOHM, P.A.
ENGINEERING & SURVEYING

PROJECT NUMBER: 1554T

DATE: June 27, 2001

DESIGN: JTS
REVIEW: TCR

23
49