
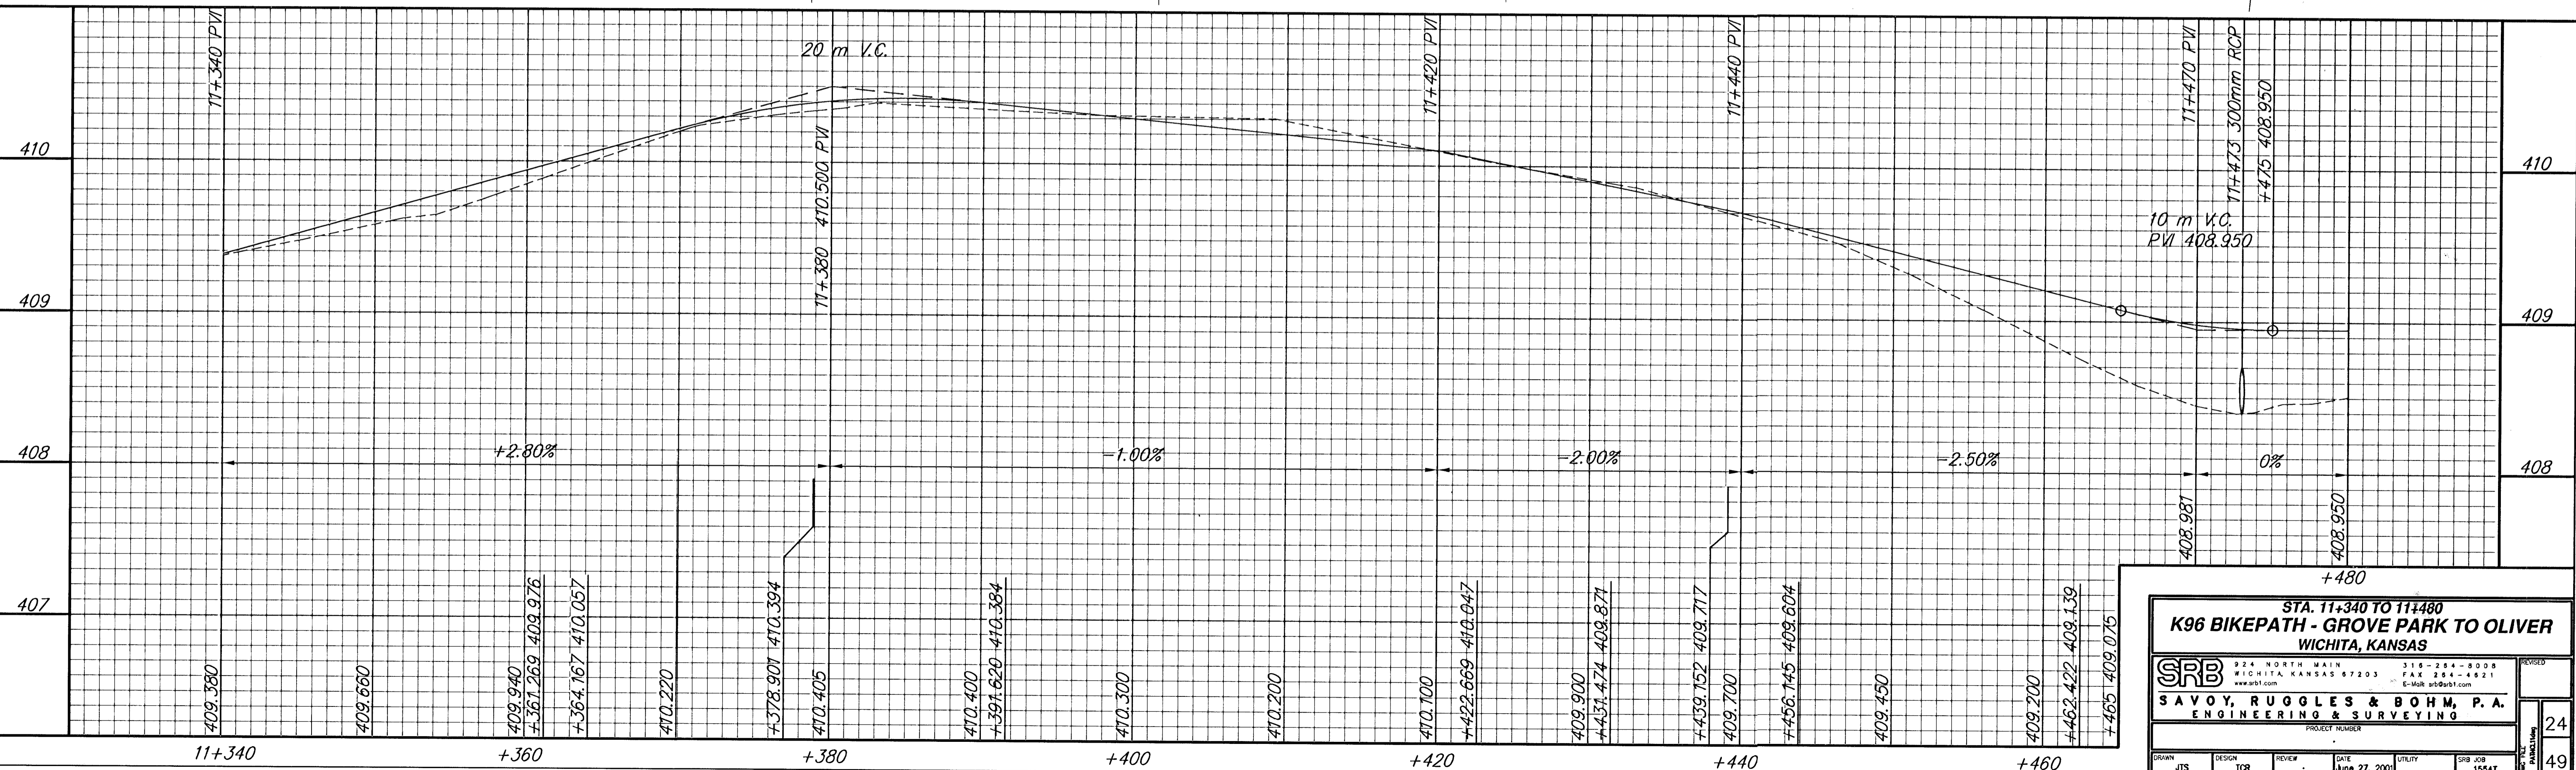


FHWA REGION NO.	STATE	PROJECT NUMBER	FISCAL YEAR	SHEET NUMBER	TOTAL SHEETS
7	KANSAS	871E-0115-01	1997	24	49

BY	DATE

REFERENCES NOTED	REFERENCES CHECKED

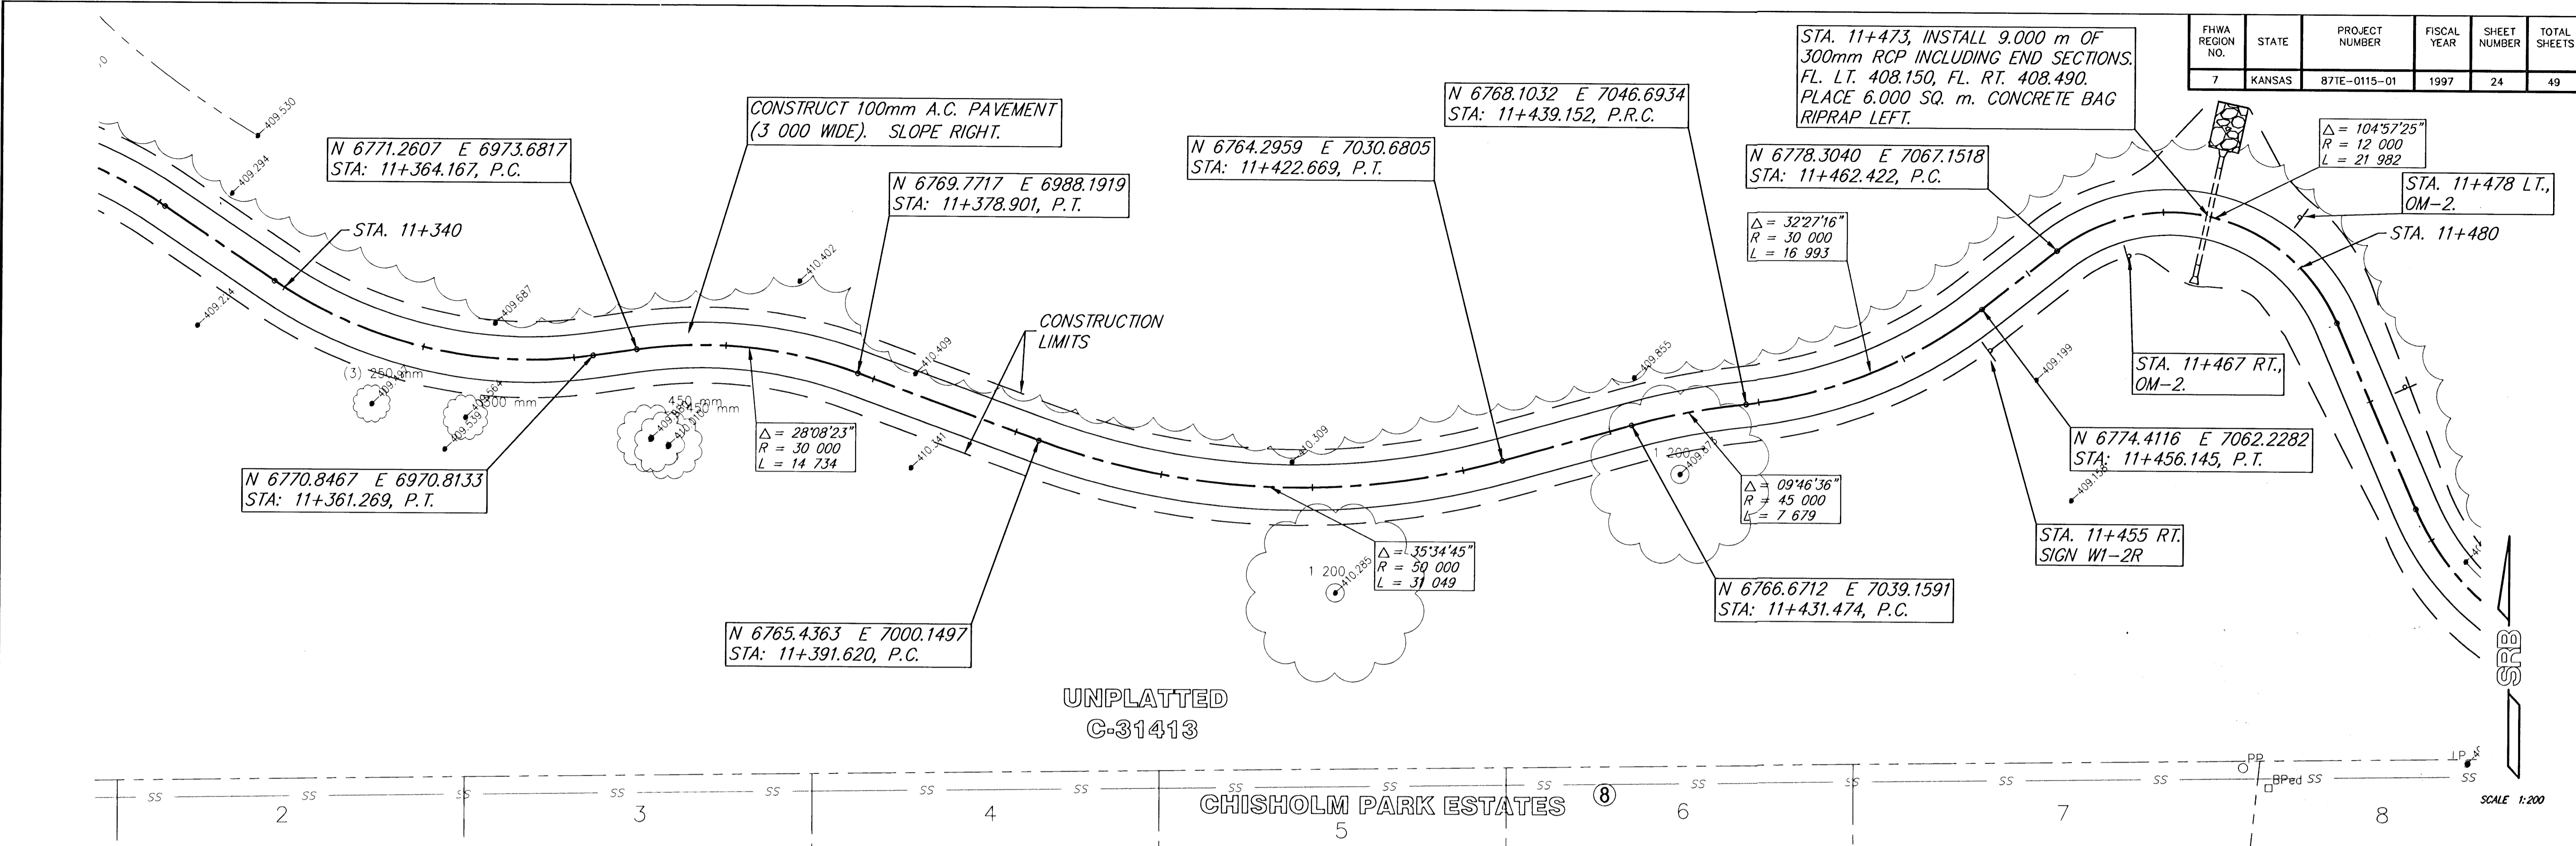

STA. 11+340 TO 11+480
K96 BIKEPATH - GROVE PARK TO OLIVER
WICHITA, KANSAS

SRB
 924 NORTH MAIN WICHITA, KANSAS 67203 316-254-8008
 www.srb.com FAX 316-254-4821 E-Mail: srb@srb.com

SAVOY, RUGGLES & BOHM, P.A.
 ENGINEERING & SURVEYING

PROJECT NUMBER: _____
 DATE: June 27, 2001
 SHEET: 24 OF 49