
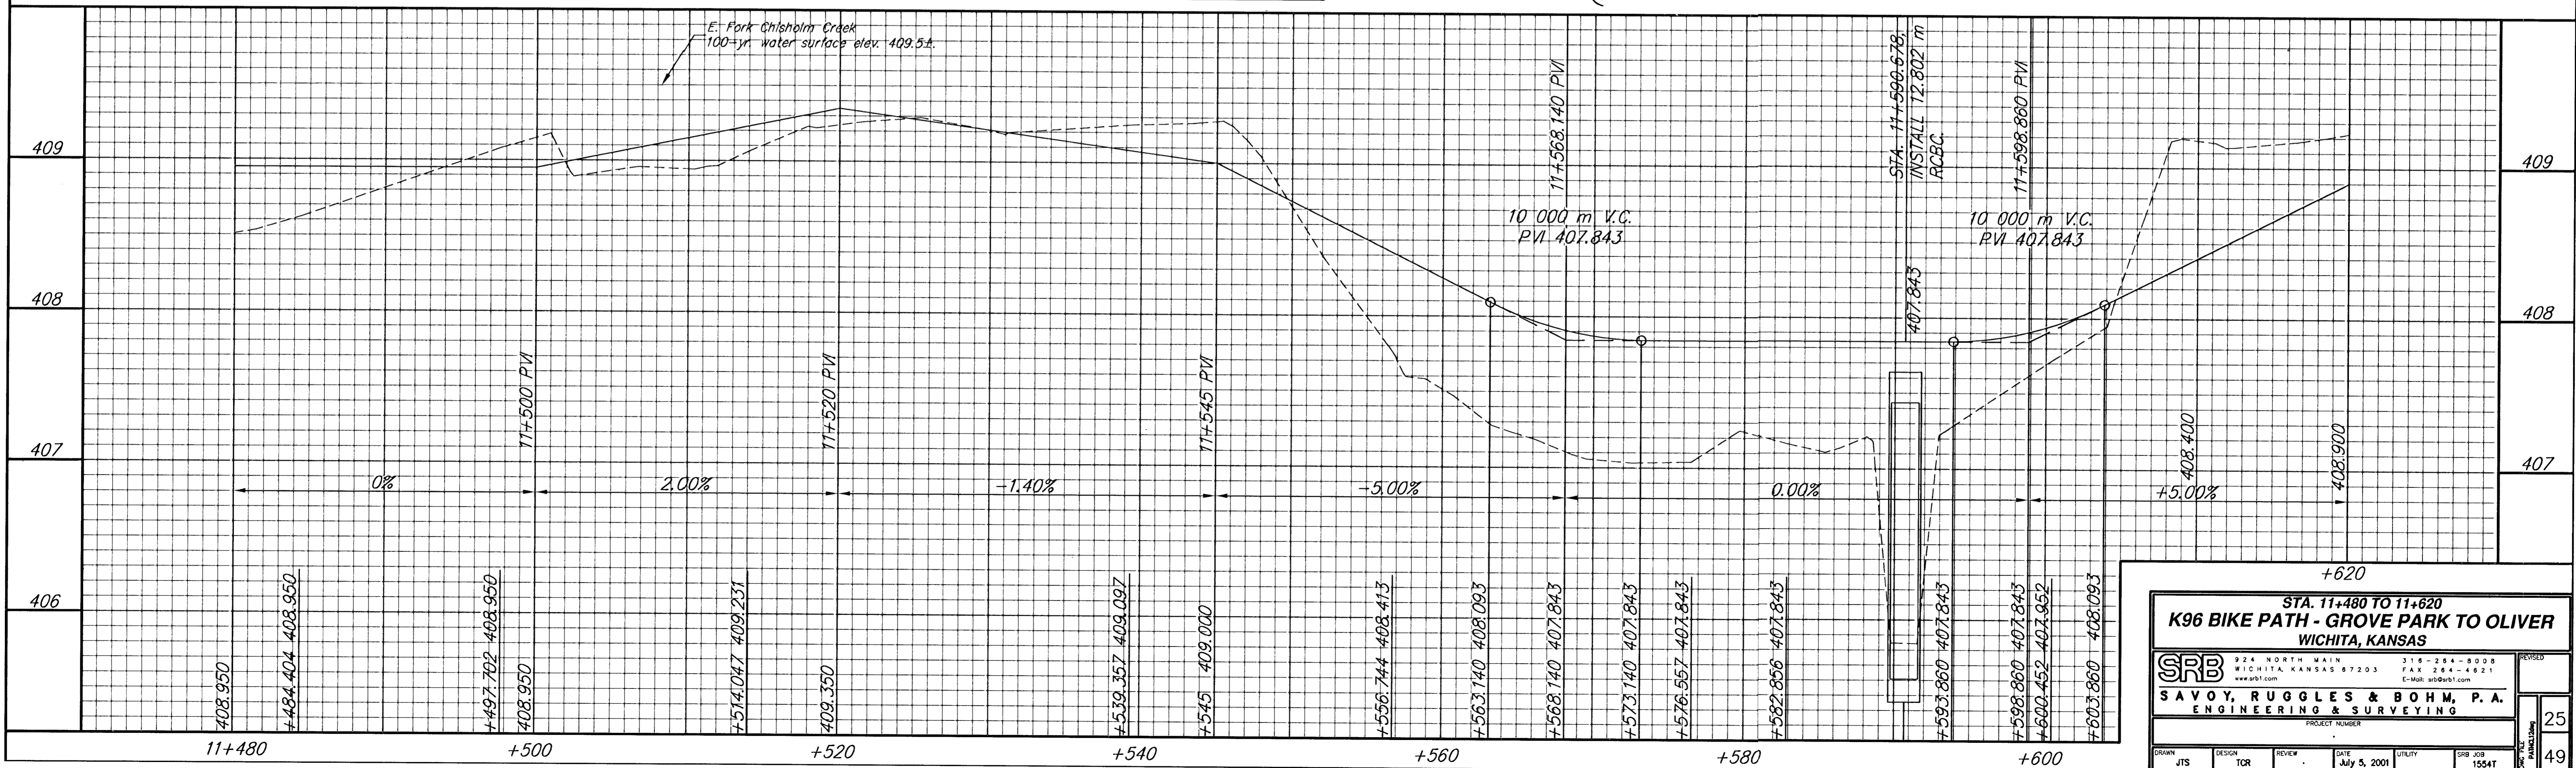


FHWA REGION NO.	STATE	PROJECT NUMBER	FISCAL YEAR	SHEET NUMBER	TOTAL SHEETS
7	KANSAS	871E-0115-01	1997	25	49

BY	DATE

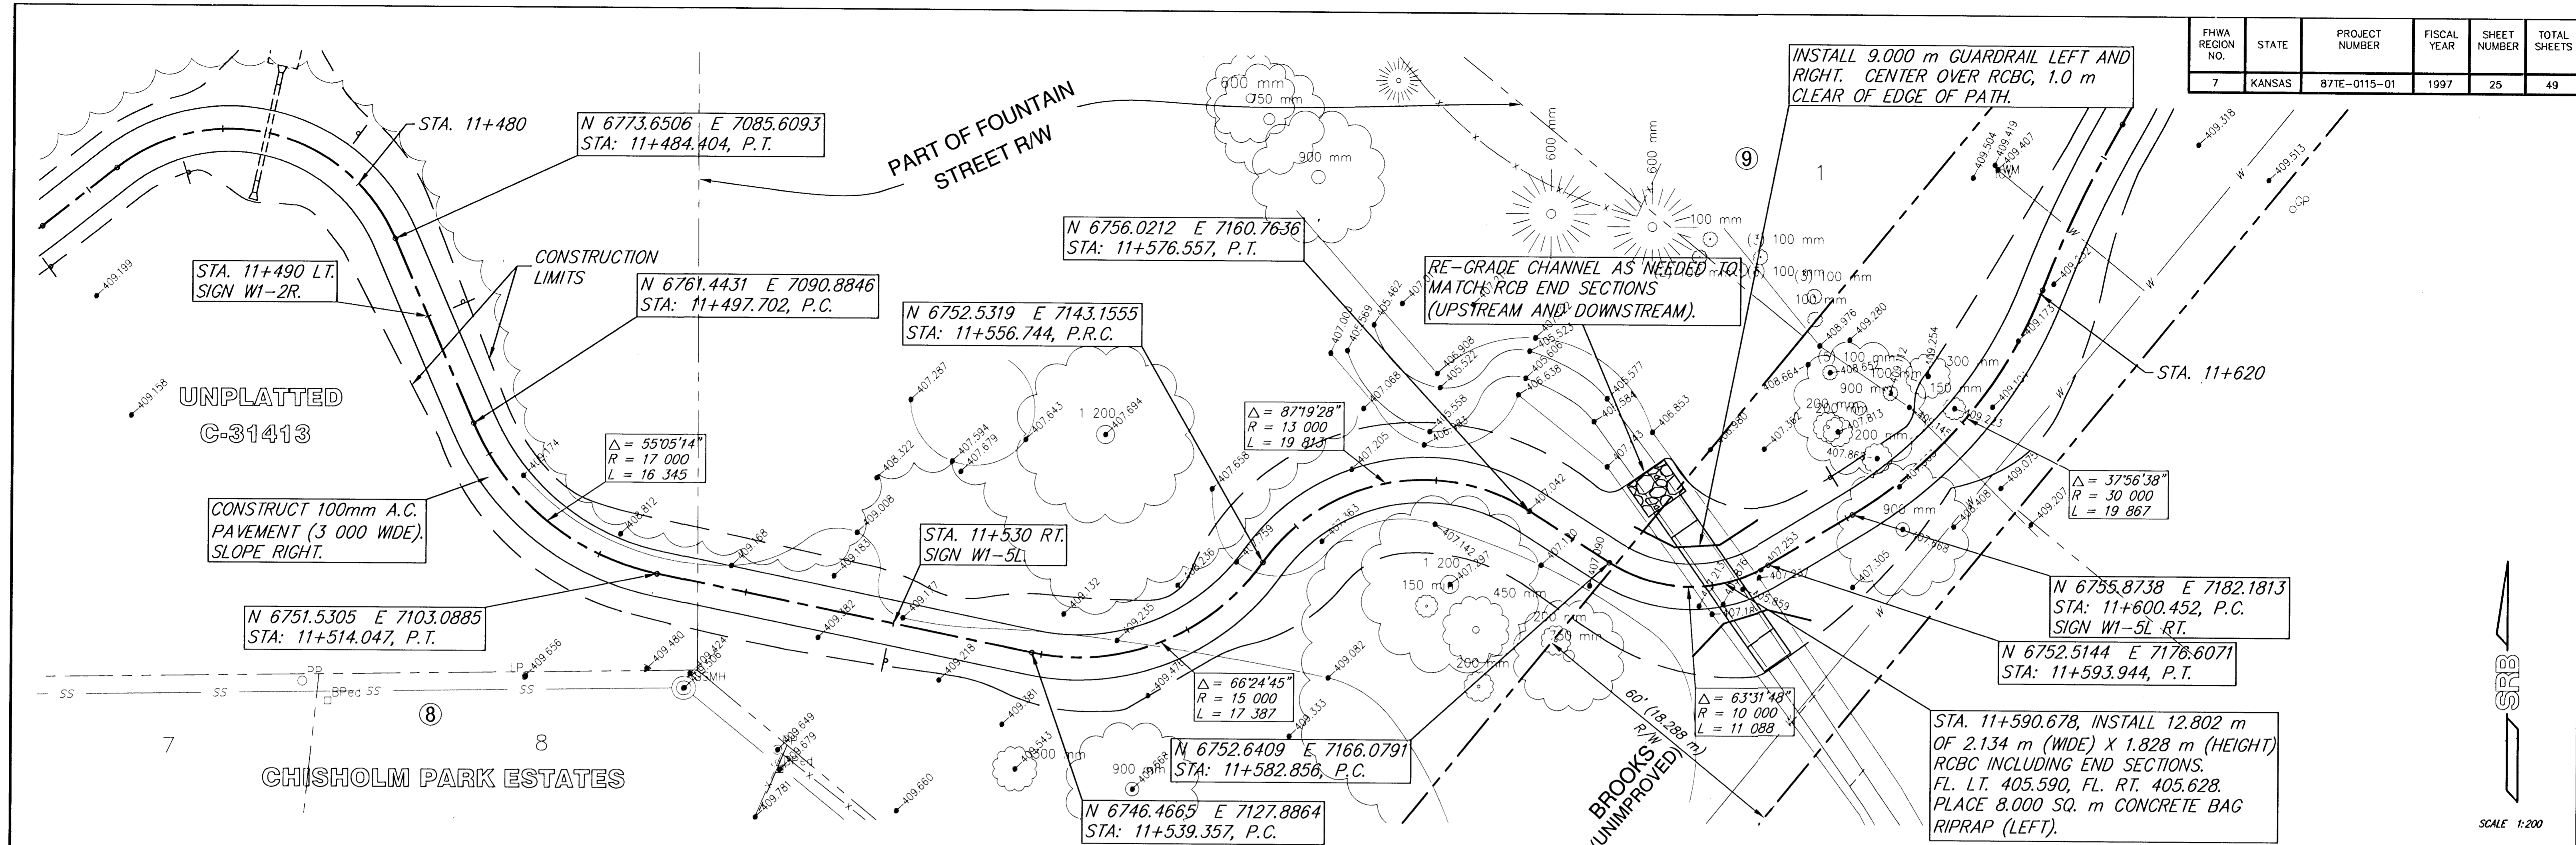

STA. 11+480 TO 11+620
K96 BIKE PATH - GROVE PARK TO OLIVER
 WICHITA, KANSAS

		924 NORTH MAIN WICHITA, KANSAS 67203 www.srb1.com	316-254-8008 FAX 254-4821 E-Mail: info@srb1.com	REVISION 25 49
SAVOY, RUGGLES & BOHM, P.A. ENGINEERING & SURVEYING				
DRAWN JTS	DESIGN TOR	REVIEW .	DATE July 5, 2001	UTILITY SRB JOB 1554T