
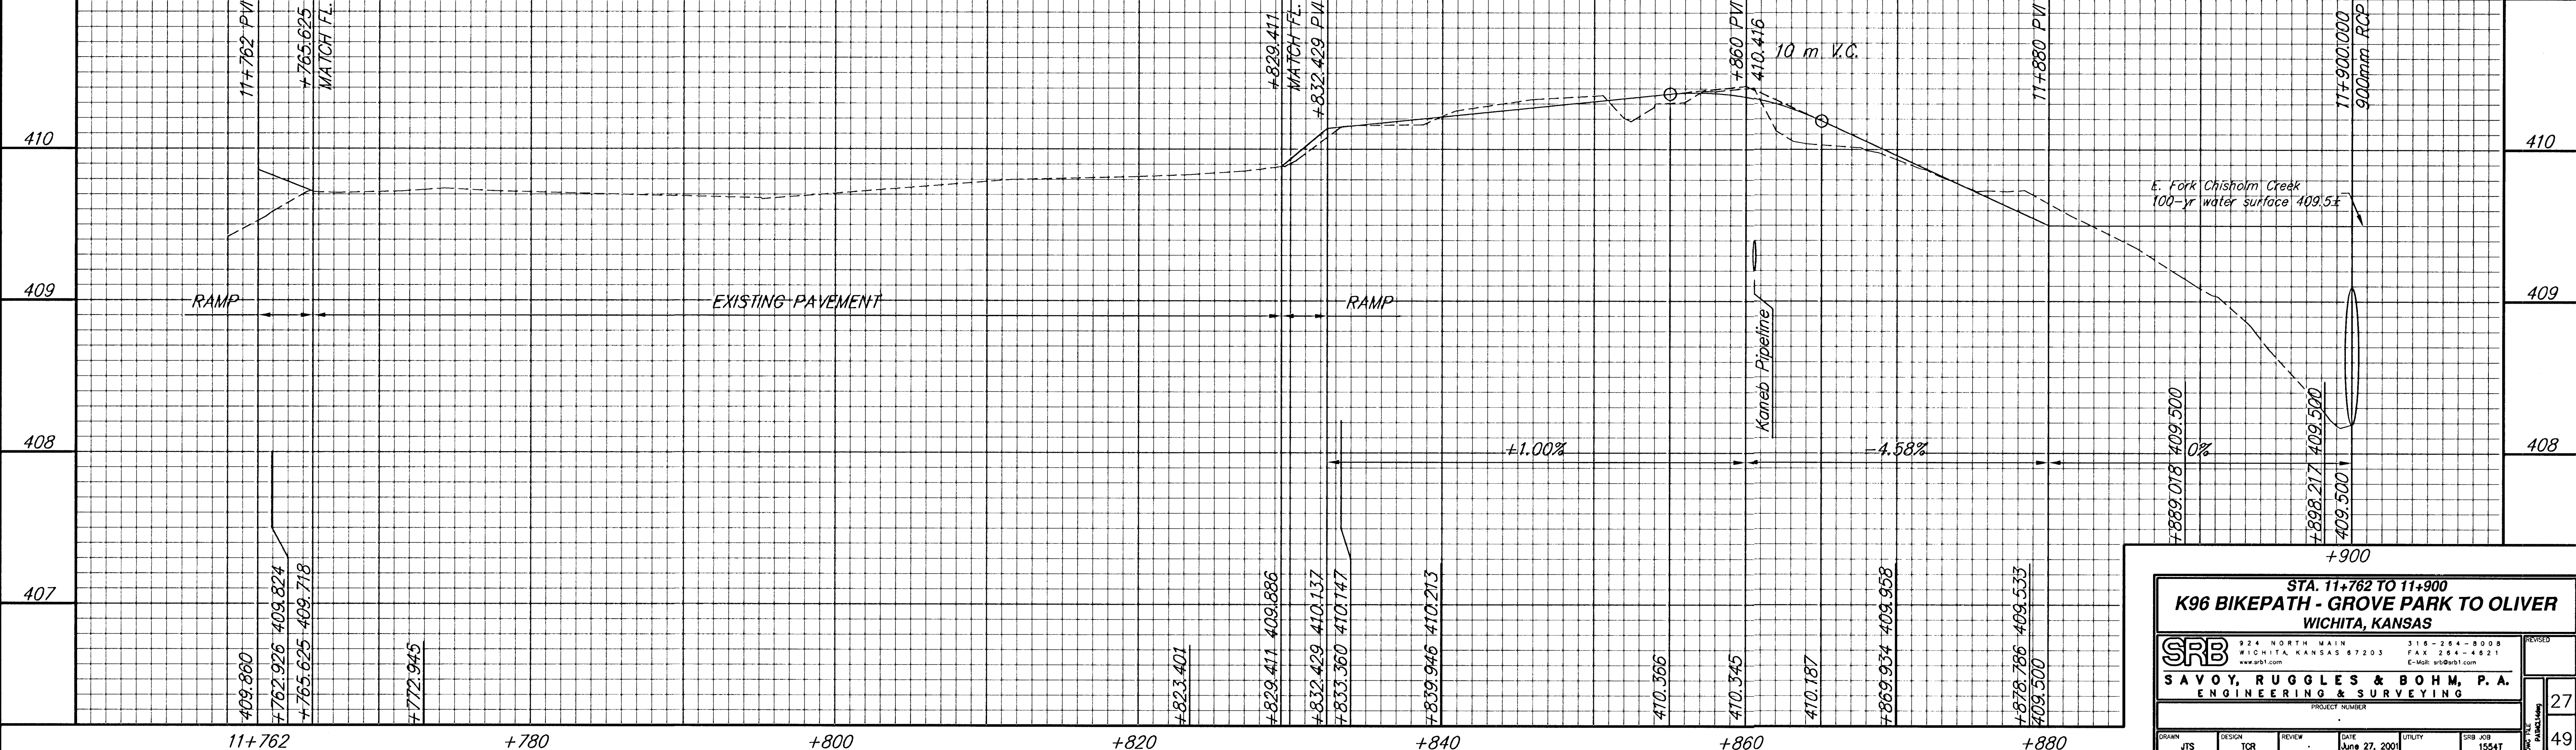


FHWA REGION NO.	STATE	PROJECT NUMBER	FISCAL YEAR	SHEET NUMBER	TOTAL SHEETS
7	KANSAS	87TE-0115-01	1997	27	49

DATE	BY	REFERENCES NOTED	REFERENCES CHECKED

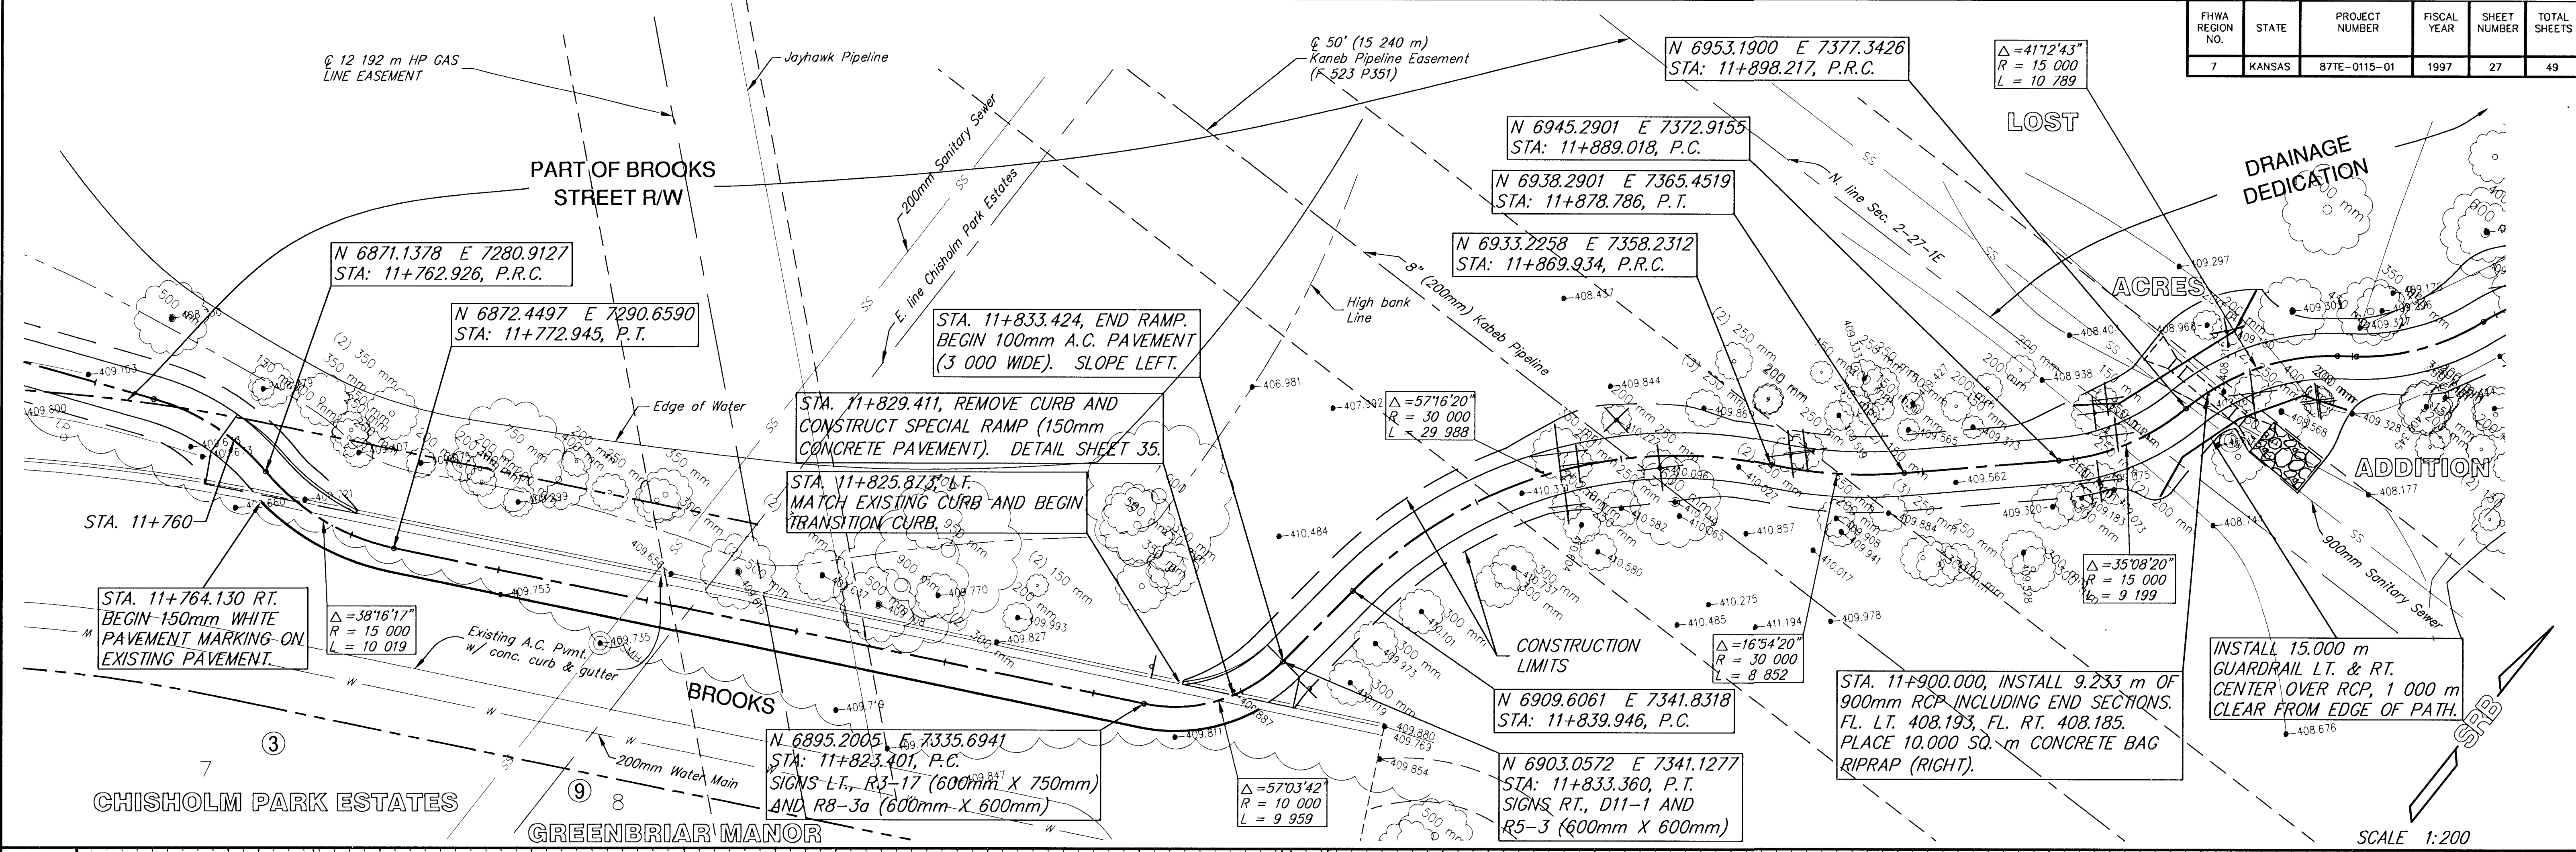

STA. 11+762 TO 11+900
K96 BIKEPATH - GROVE PARK TO OLIVER
WICHITA, KANSAS

SRB
 SAVOY, RUGGLES & BOHM, P.A.
 ENGINEERING & SURVEYING

PROJECT NUMBER: 27
 SHEET NUMBER: 49

DATE: June 27, 2001
 UTILITY: SRB JOB 1554T