
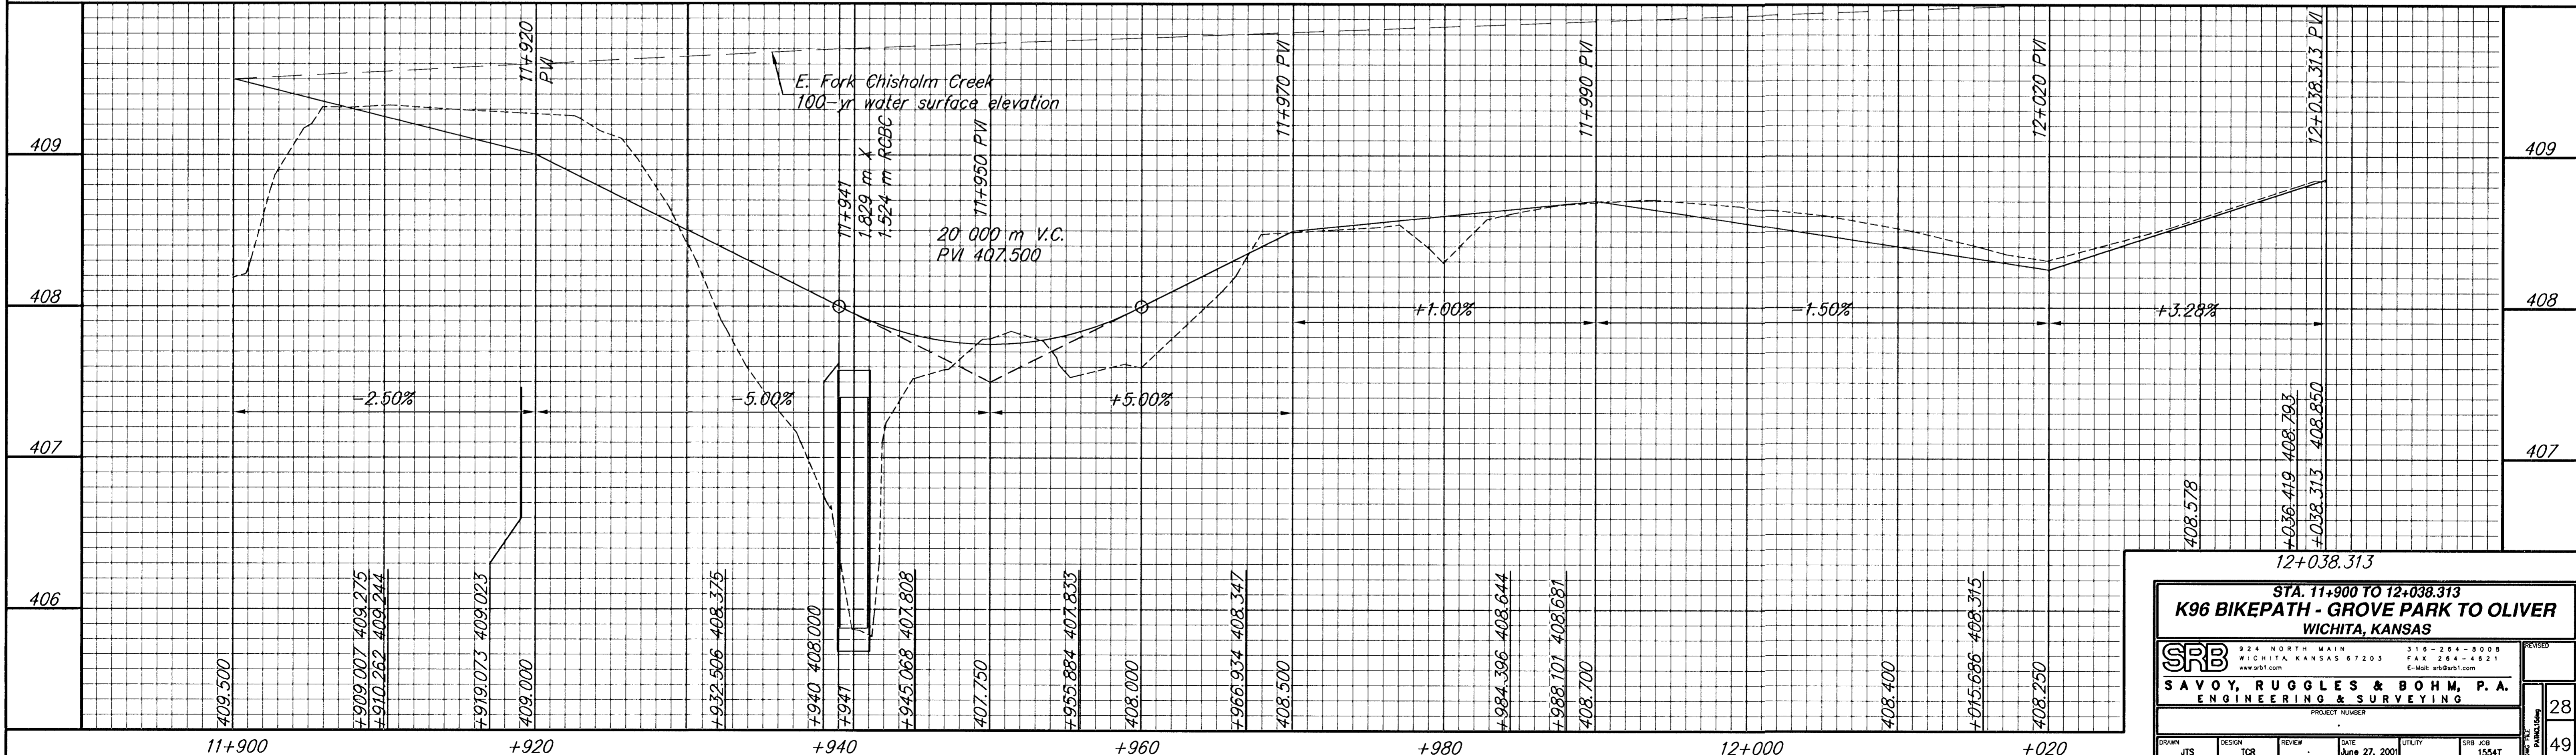


FHWA REGION NO.	STATE	PROJECT NUMBER	FISCAL YEAR	SHEET NUMBER	TOTAL SHEETS
7	KANSAS	871E-0115-01	1997	28	49

BY	DATE

REFERENCES NOTED	REFERENCES CHECKED

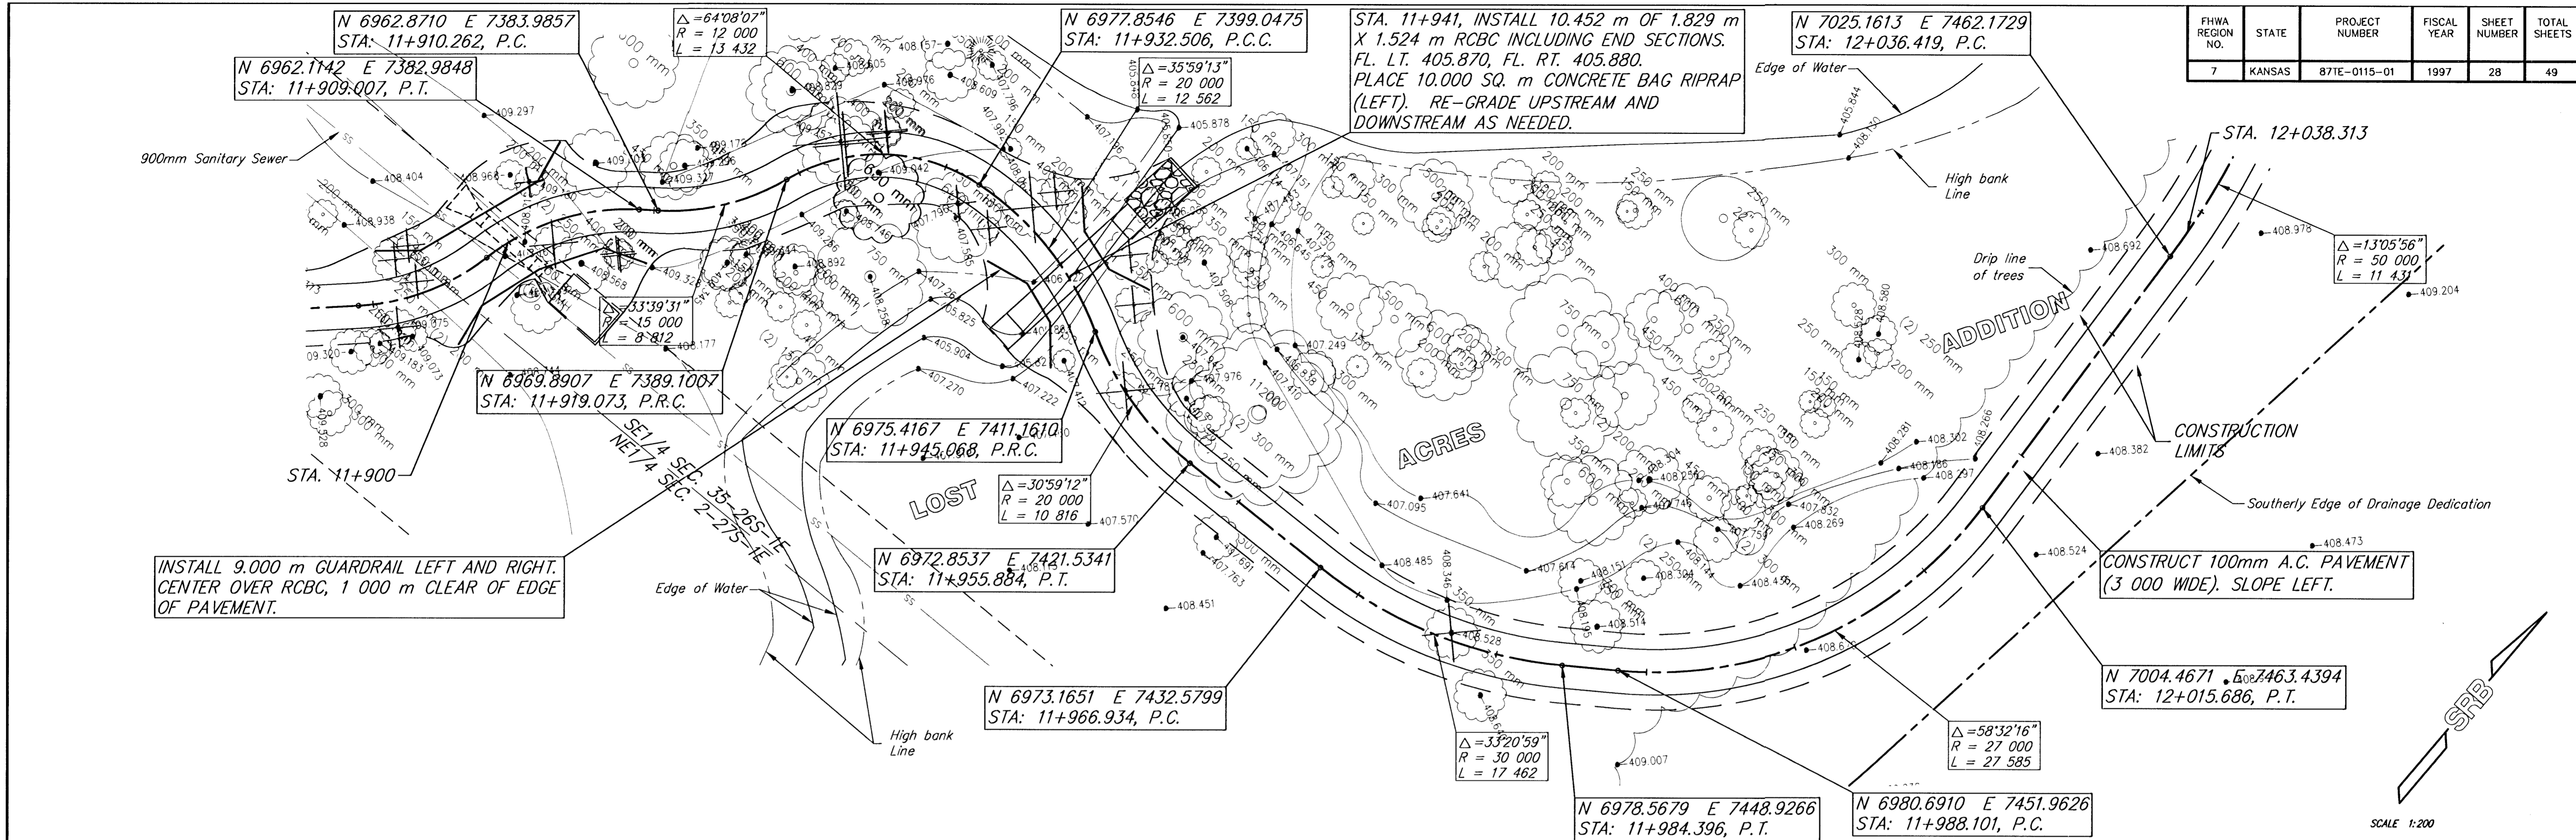

12+038.313

STA. 11+900 TO 12+038.313
K96 BIKEPATH - GROVE PARK TO OLIVER
WICHITA, KANSAS

SRB
SAVOY, RUGGLES & BOHM, P.A.
ENGINEERING & SURVEYING

PROJECT NUMBER

DATE: June 27, 2001

UTILITY: SIB JOB 1554T

28
49