
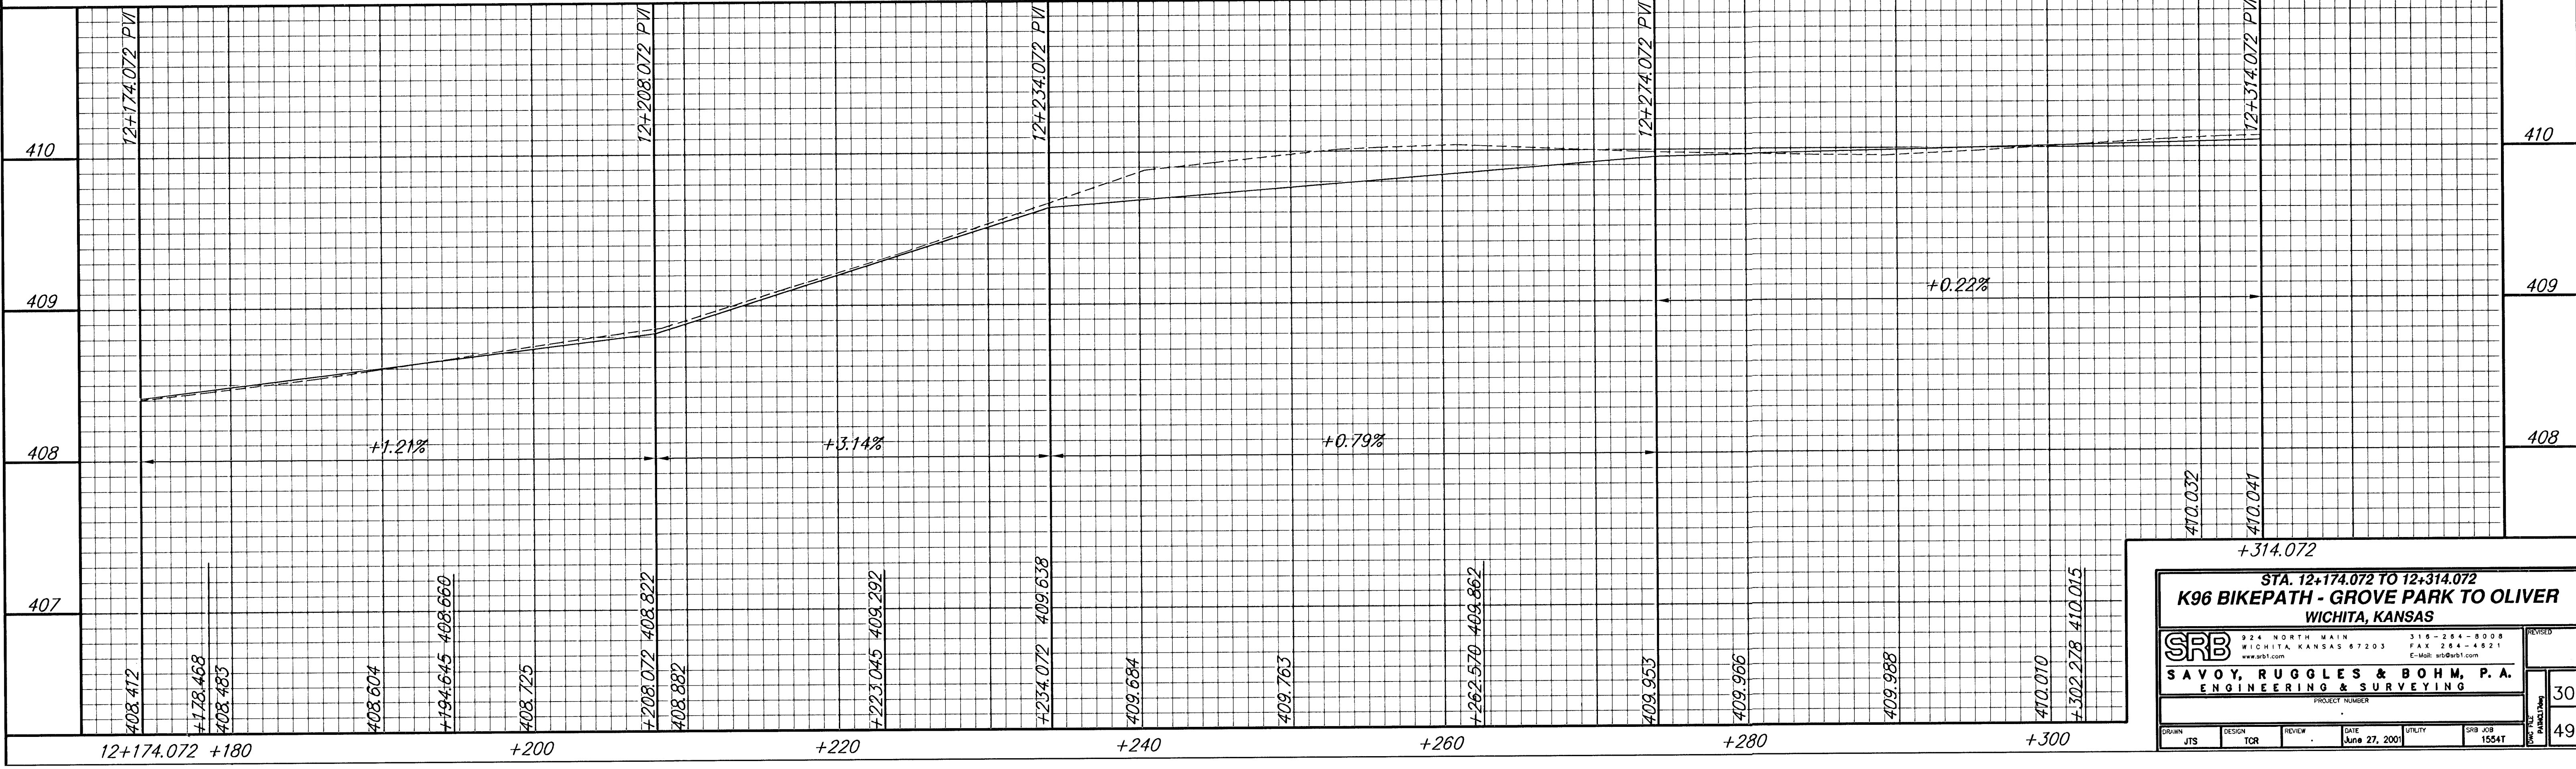


FHWA REGION NO.	STATE	PROJECT NUMBER	FISCAL YEAR	SHEET NUMBER	TOTAL SHEETS
7	KANSAS	871E-0115-01	1997	30	49

BY	DATE

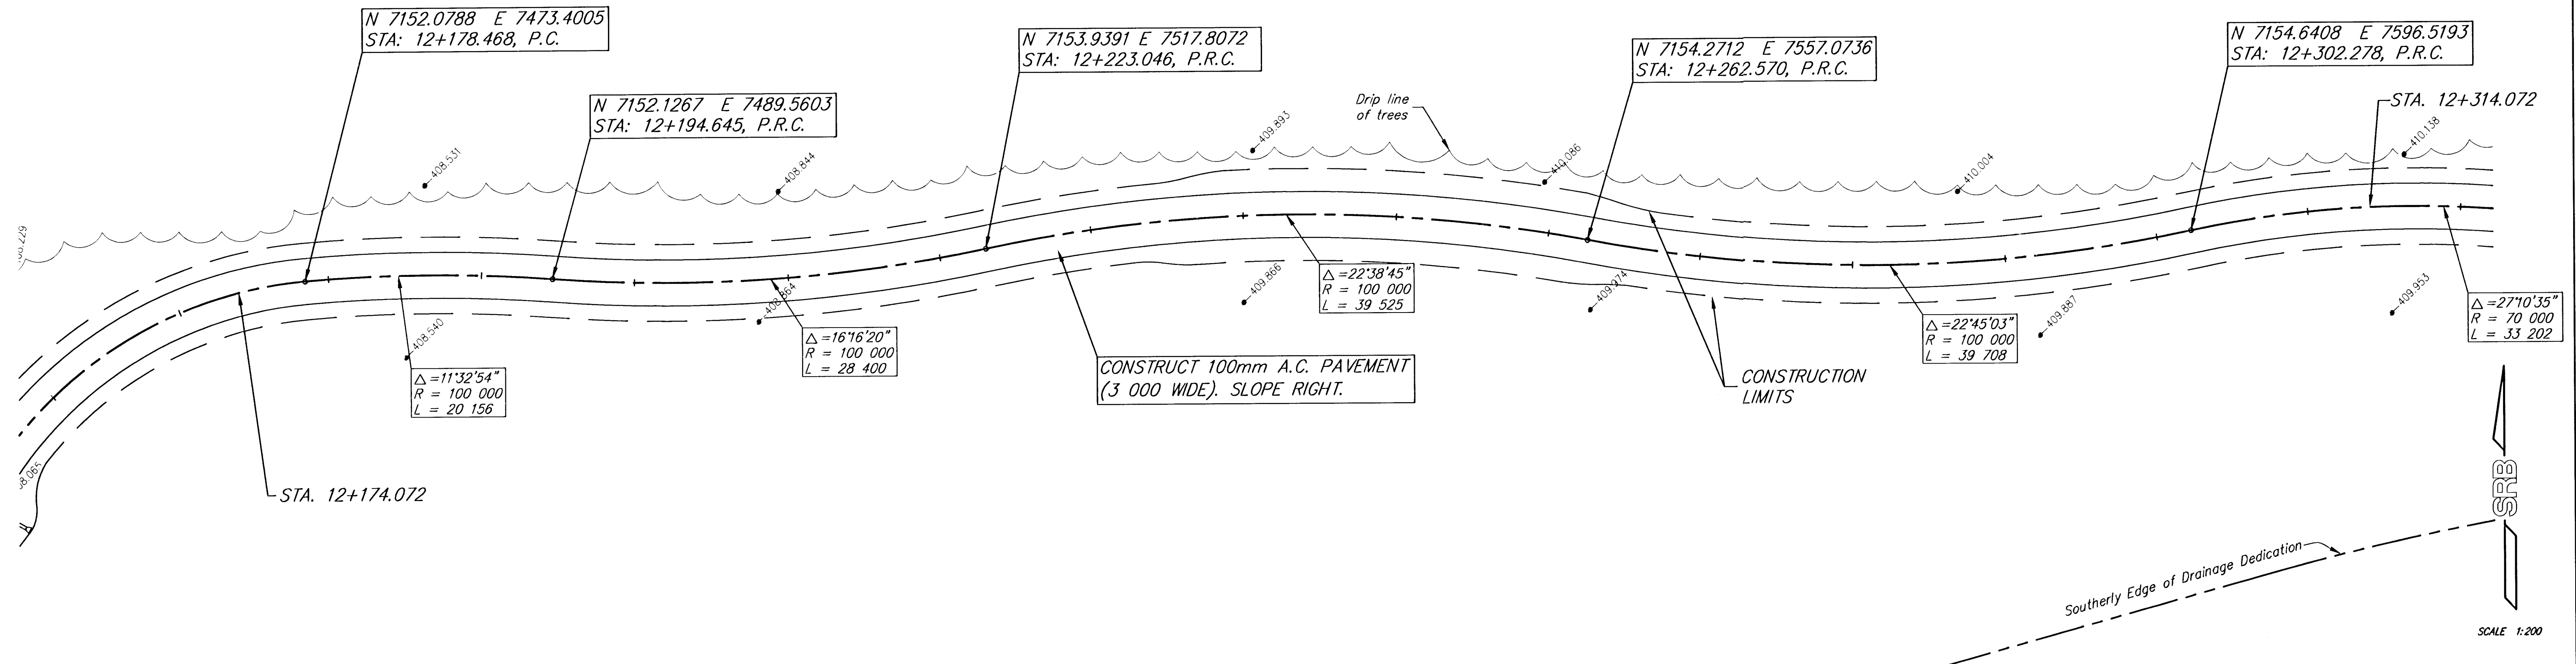

STA. 12+174.072 TO 12+314.072
K96 BIKEPATH - GROVE PARK TO OLIVER
 WICHITA, KANSAS

SRB
 SAVOY, RUGGLES & BOHM, P.A.
 ENGINEERING & SURVEYING

PROJECT NUMBER: 871E-0115-01
 DATE: June 27, 2001
 SHEET: 30 OF 49