



FHWA REGION NO.	STATE	PROJECT NUMBER	FISCAL YEAR	SHEET NUMBER	TOTAL SHEETS
7	KANSAS	87TE-0115-01	1997	31	49

DATE	BY

REFERENCES NOTED	REFERENCES CHECKED

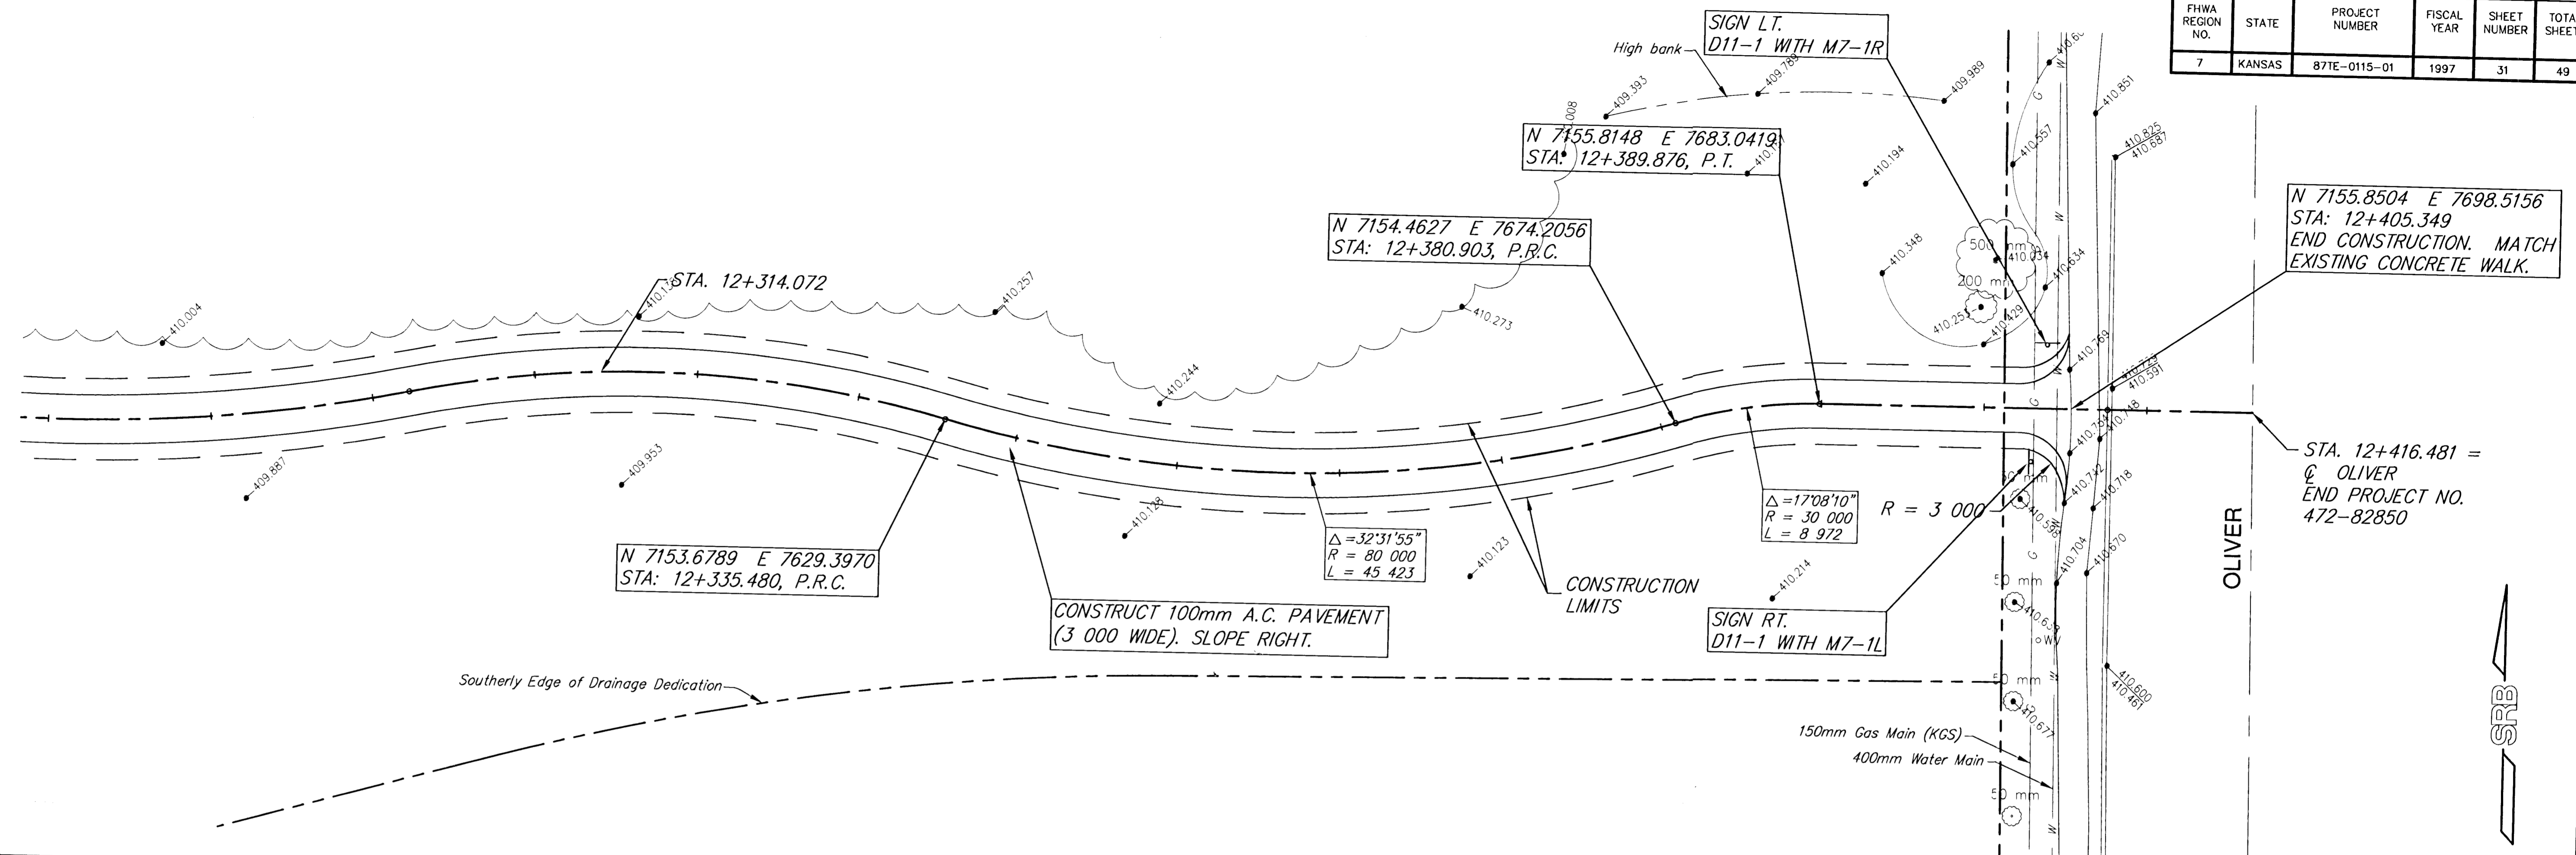

SCALE 1:200

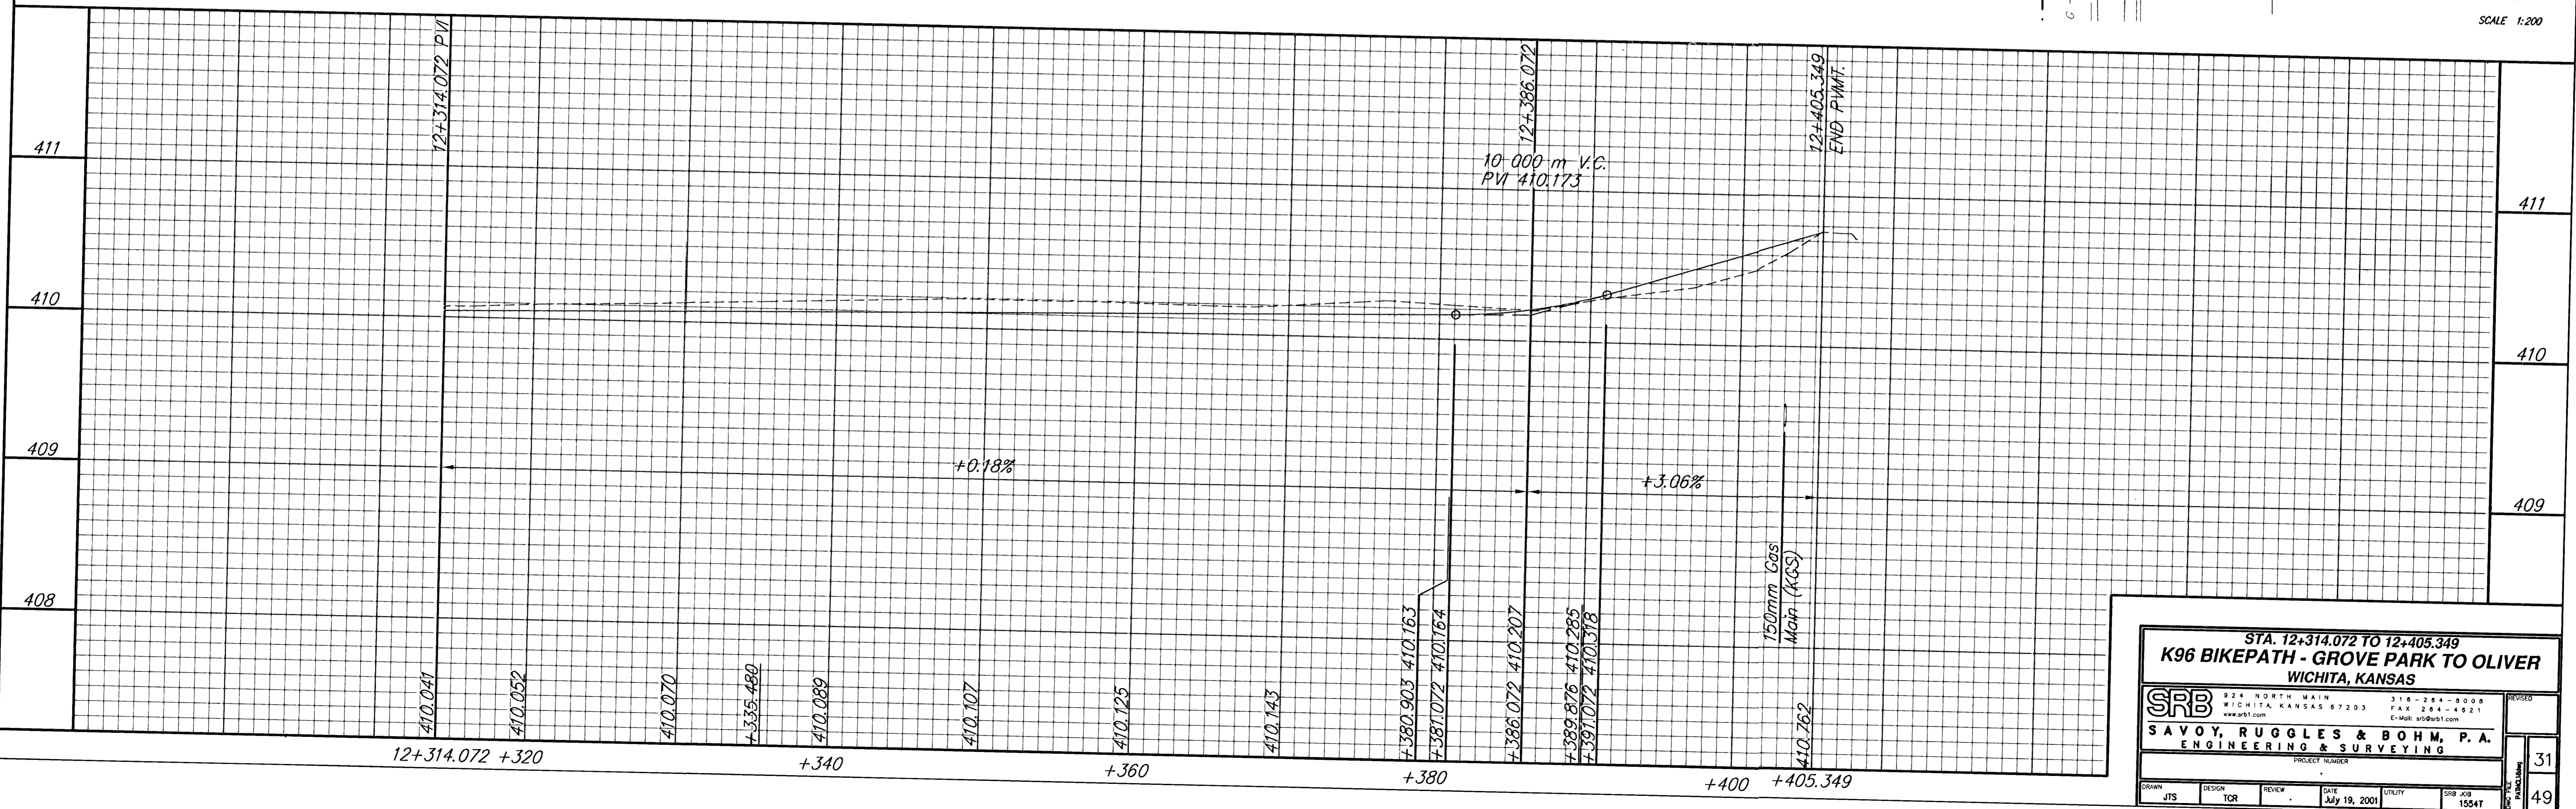

STA. 12+314.072 TO 12+405.349  
**K96 BIKEPATH - GROVE PARK TO OLIVER**  
 WICHITA, KANSAS

**SRB** SAVOY, RUGGLES & BOHM, P.A.  
 ENGINEERING & SURVEYING

PROJECT NUMBER: 1554T

DATE: July 19, 2001

DESIGN: TCR

REVISIONS:

NO.	DATE	DESCRIPTION
1		

31  
49