


FIWA REGION NO.	STATE	PROJECT NUMBER	FISCAL YEAR	SHEET NUMBER	TOTAL SHEETS
7	KANSAS	871E-0115-01	1997	32	49

DATE	
BY	
REFERENCES NOTED	
REFERENCES CHECKED	

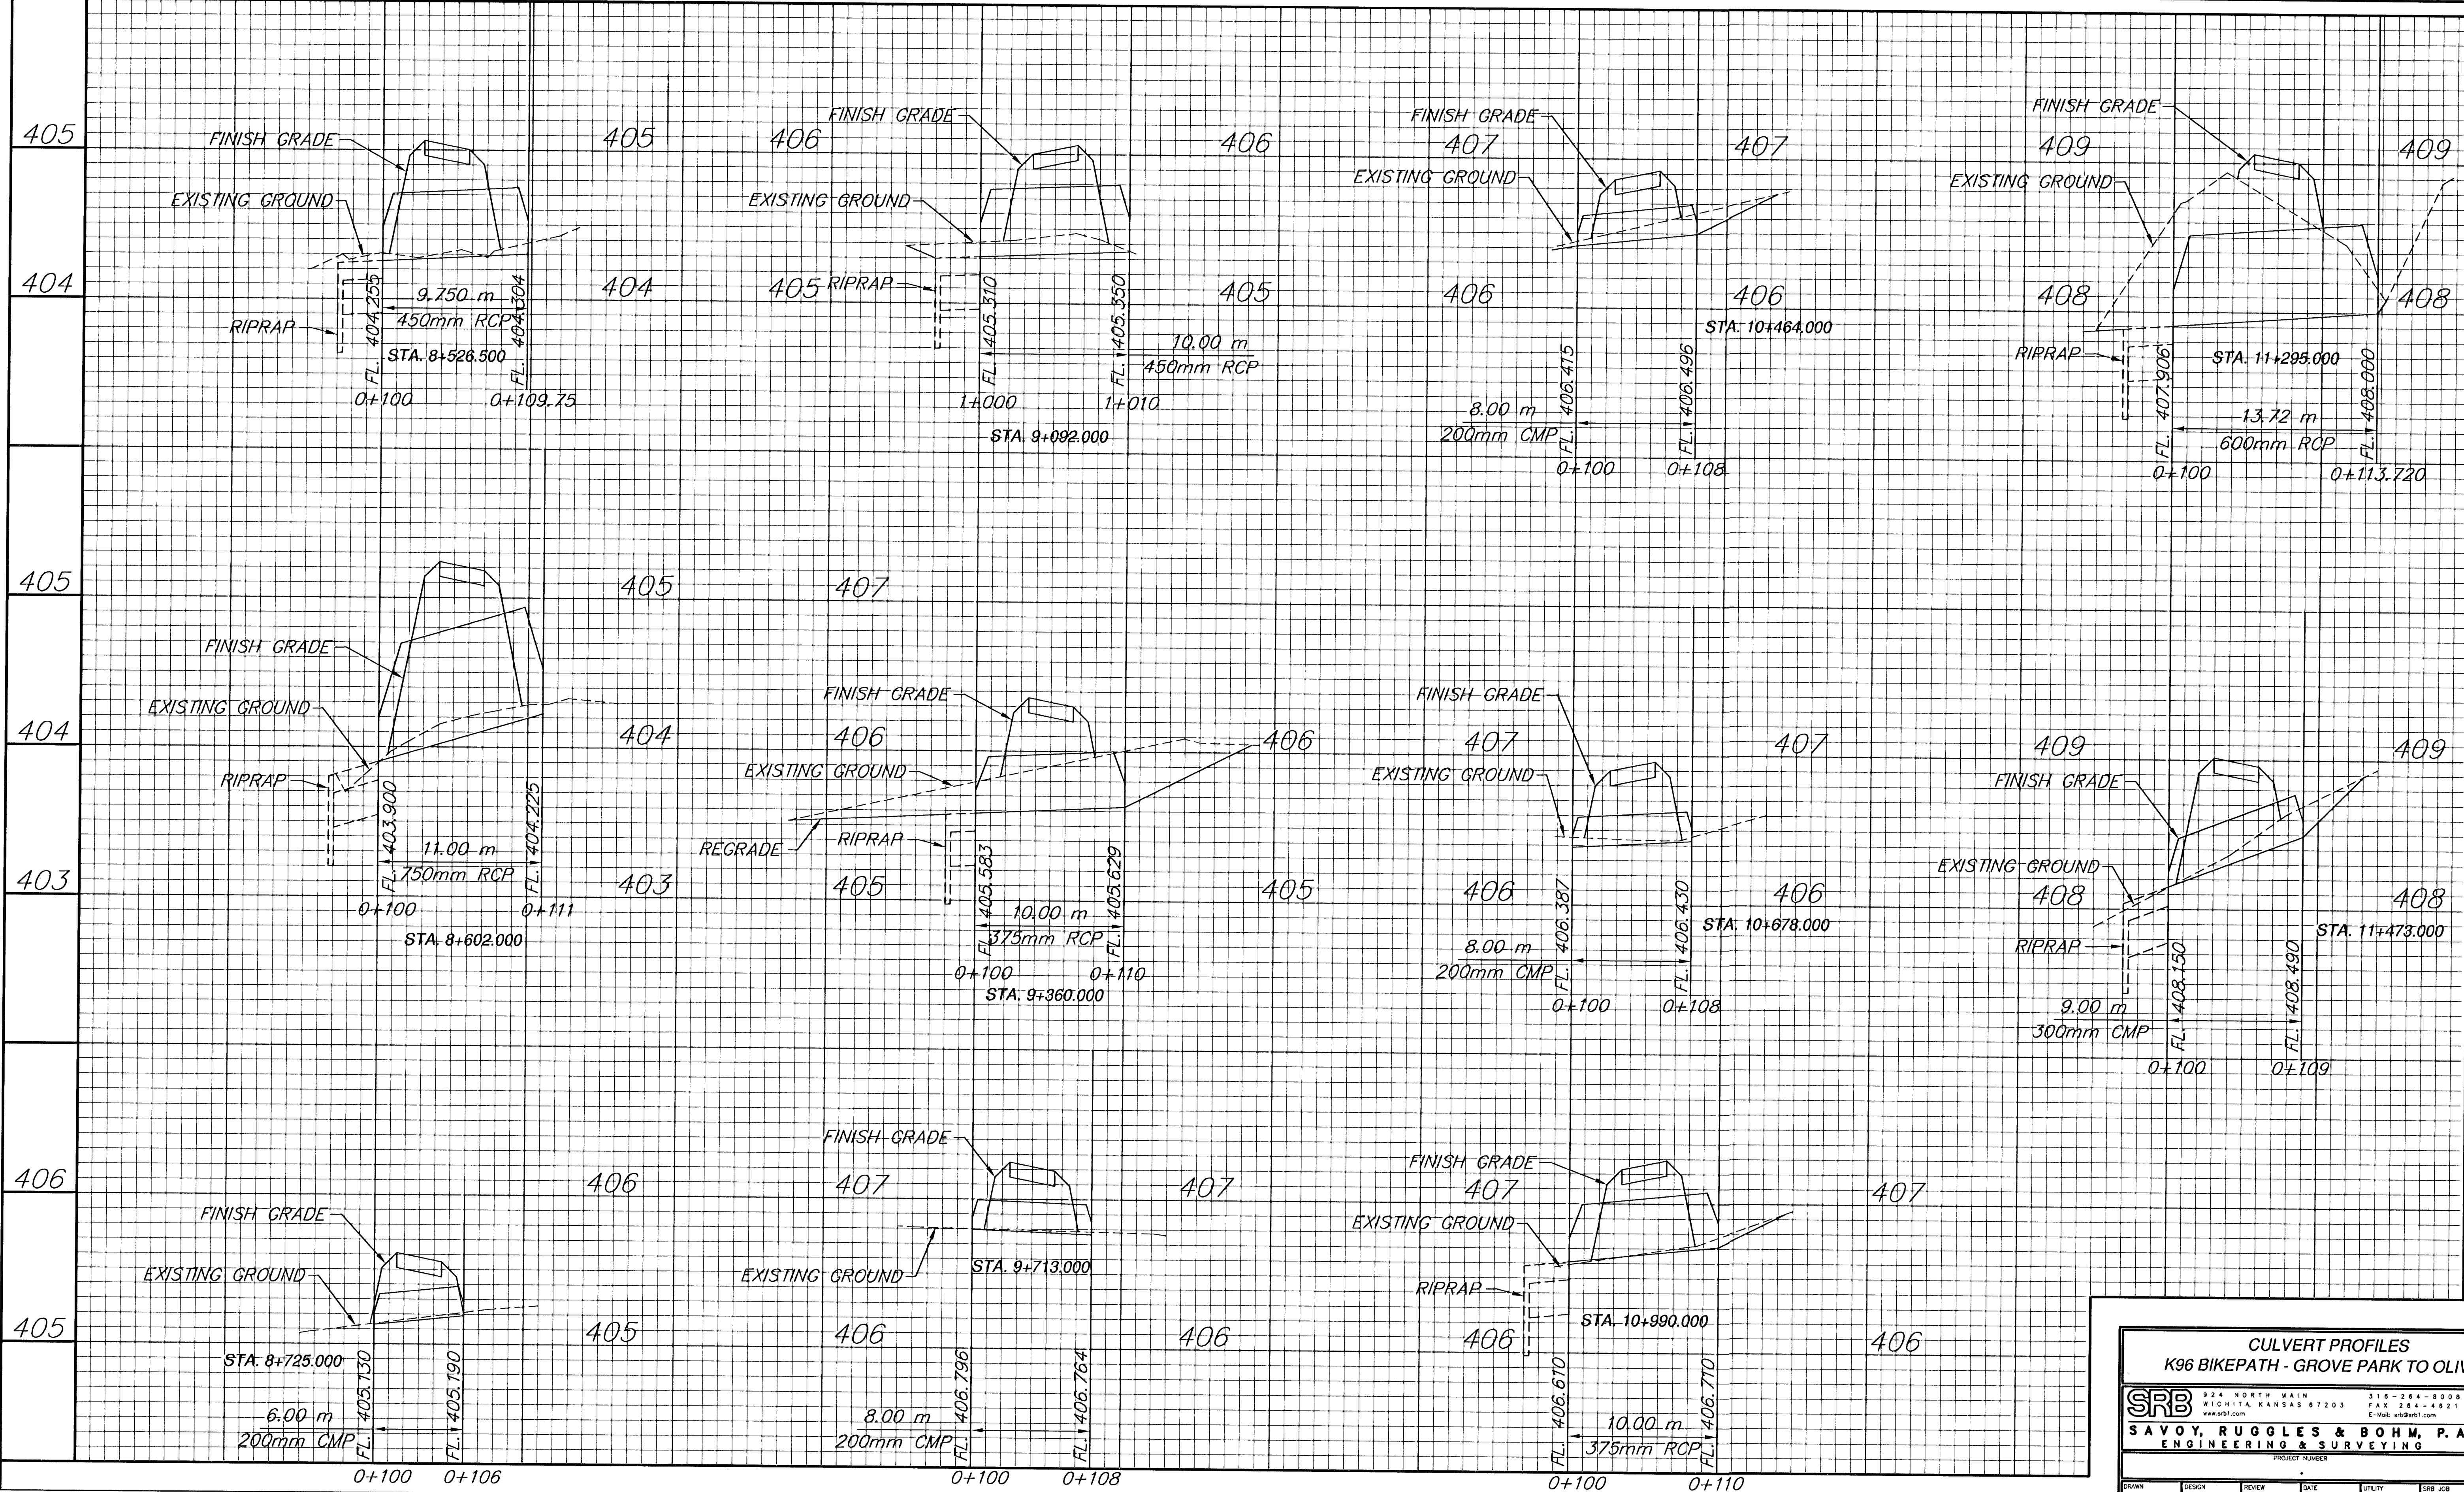

CULVERT PROFILES
K96 BIKEPATH - GROVE PARK TO OLIVER

SRB 924 NORTH MAIN WICHITA, KANSAS 67203 316-264-8008
SAVOY, RUGGLES & BOHM, P.A. ENGINEERING & SURVEYING
PROJECT NUMBER

DESIGN	REVIEW	DATE	UTILITY	SRB JOB
JTS	TCR	June 11, 2001		1554T