


FHWA REGION NO.	STATE	PROJECT NUMBER	FISCAL YEAR	SHEET NUMBER	TOTAL SHEETS
7	KANSAS	87TE-0115-01	1997	33	49

DATE	
BY	
REFERENCES NOTED	
REFERENCES CHECKED	

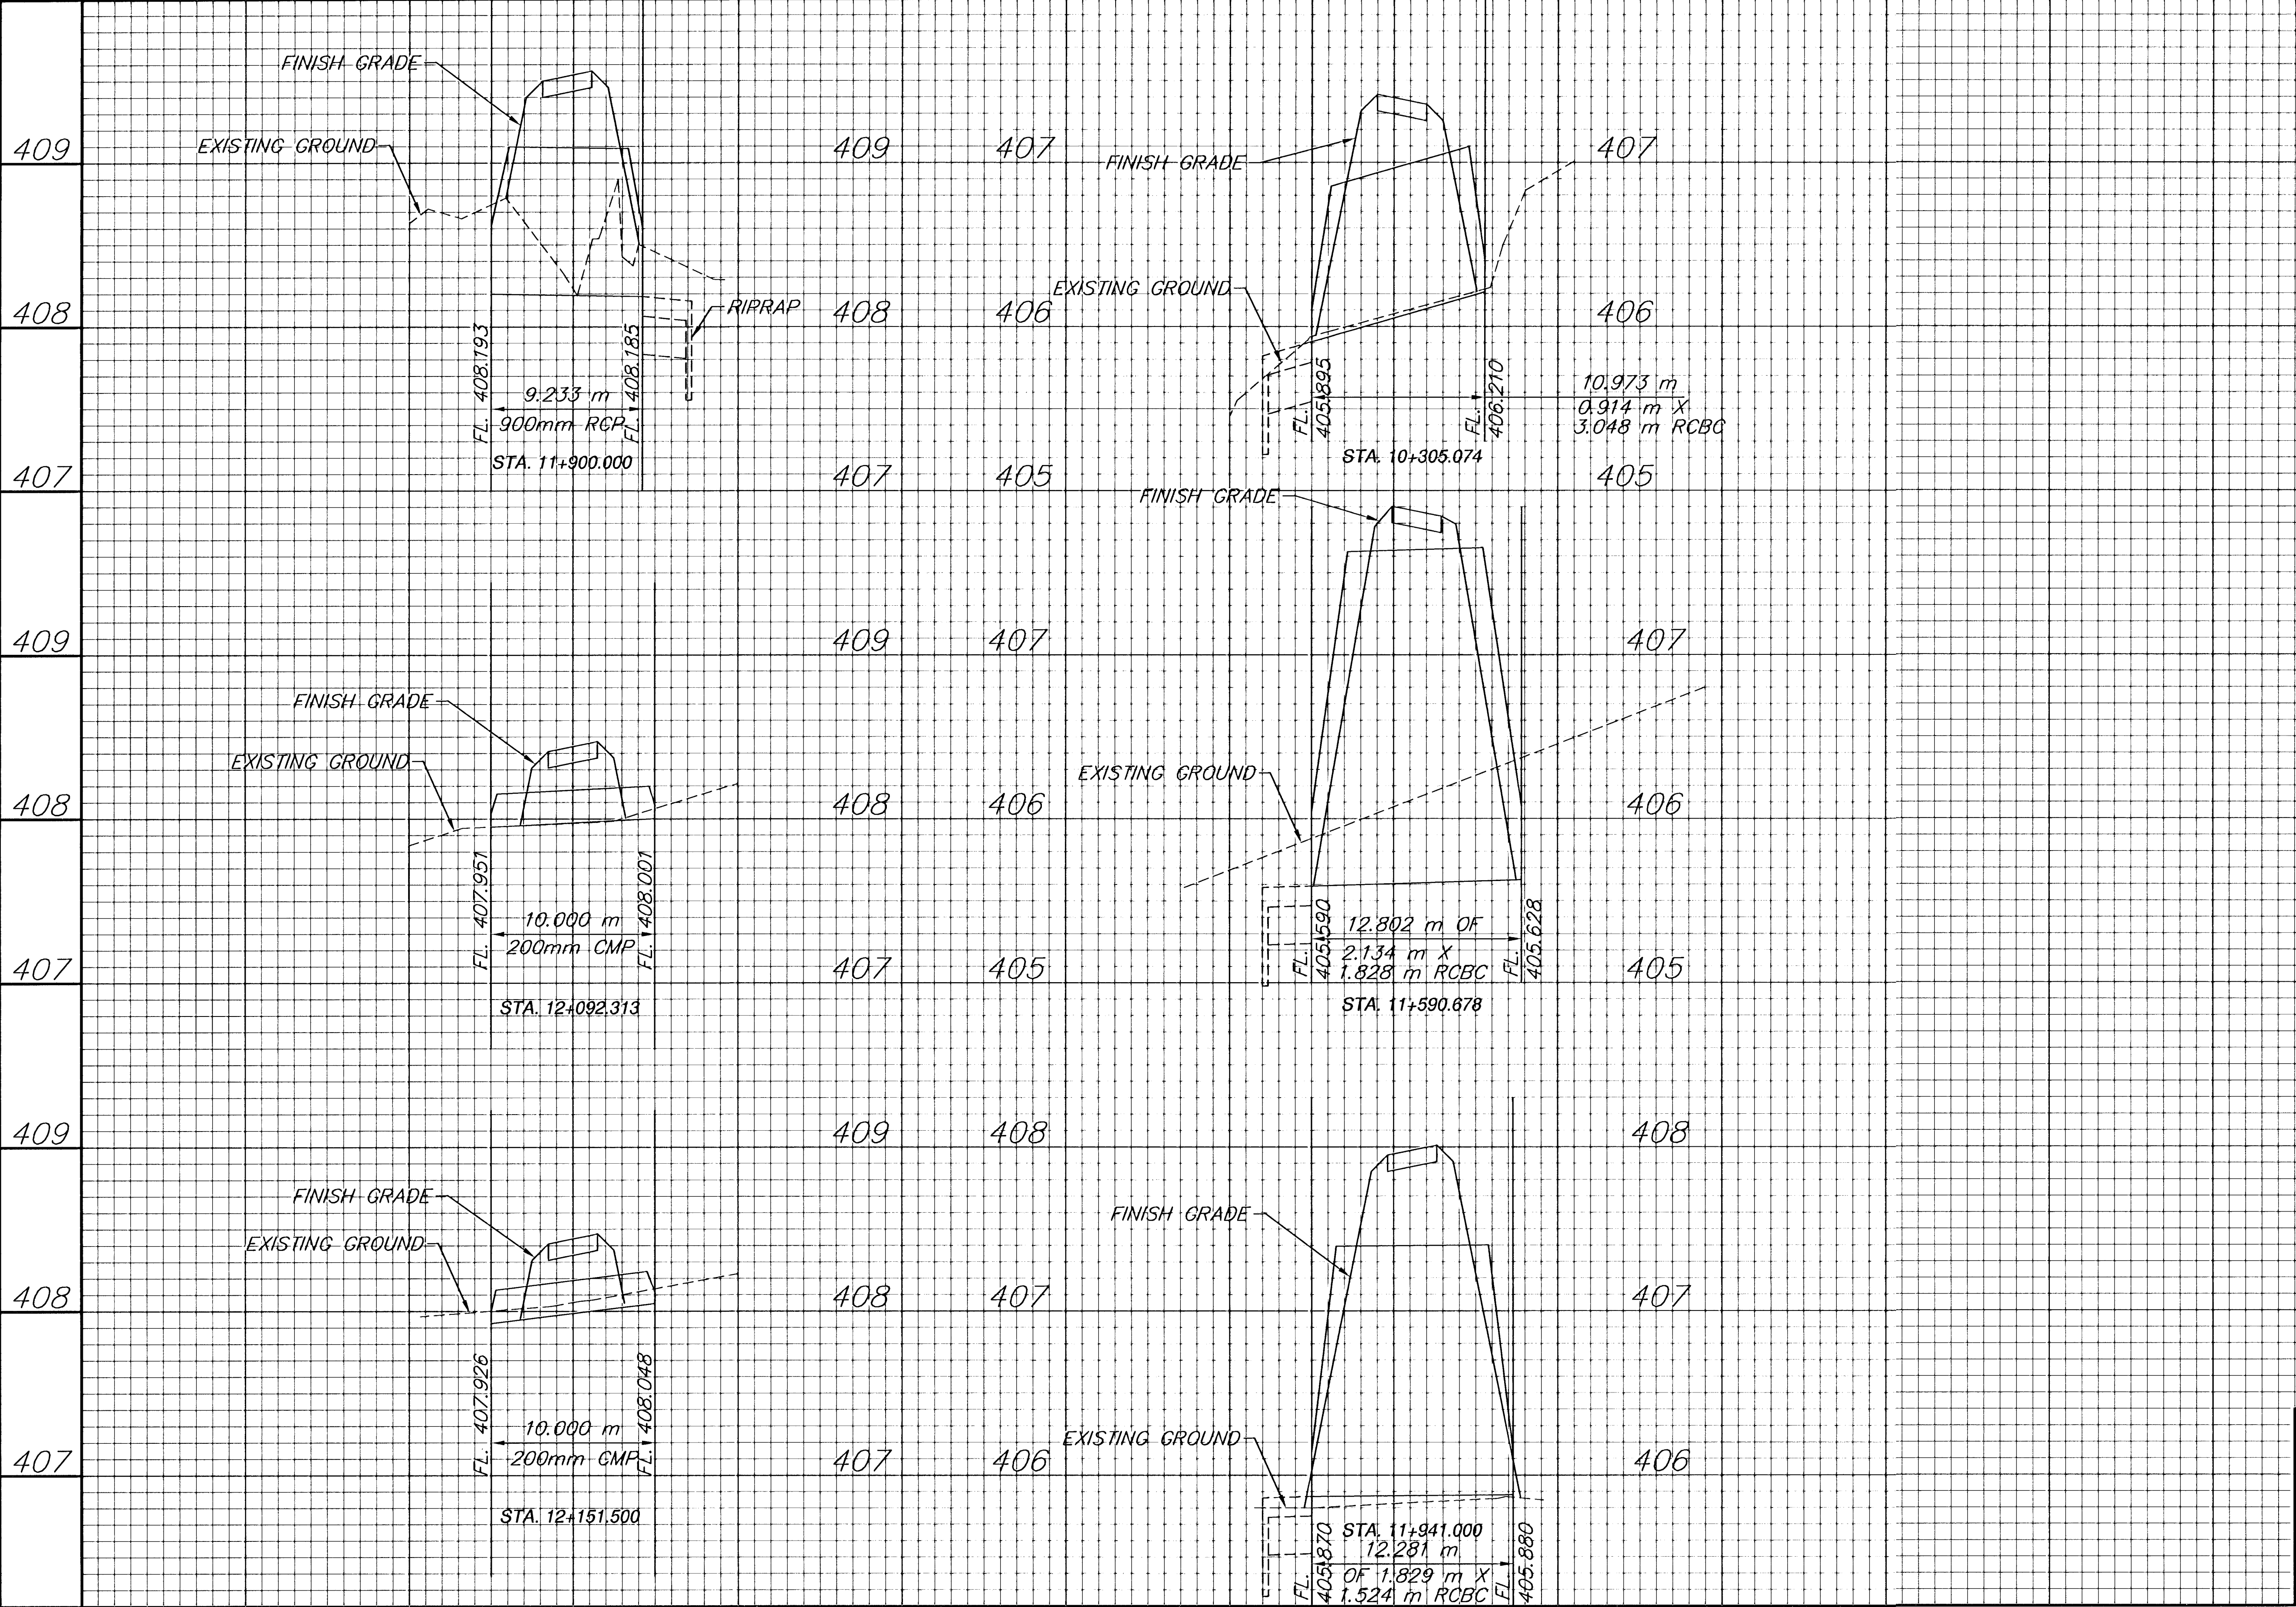

CULVERT PROFILES

K96 BIKEPATH - GROVE PARK TO OLIVER

SRB

924 NORTH MAIN
WICHITA, KANSAS 67203
www.srb.com

316-264-8008
FAX 316-264-8021
E-Mail: srb@srb.com

SAVOY, RUGGLES & BOHM, P.A.
ENGINEERING & SURVEYING

PROJECT NUMBER

33

DATE

DESIGN

REVIEW

DATE

UTILITY

SRB JOB

JTS

TCR

July 30, 2001

1554T

33

49