

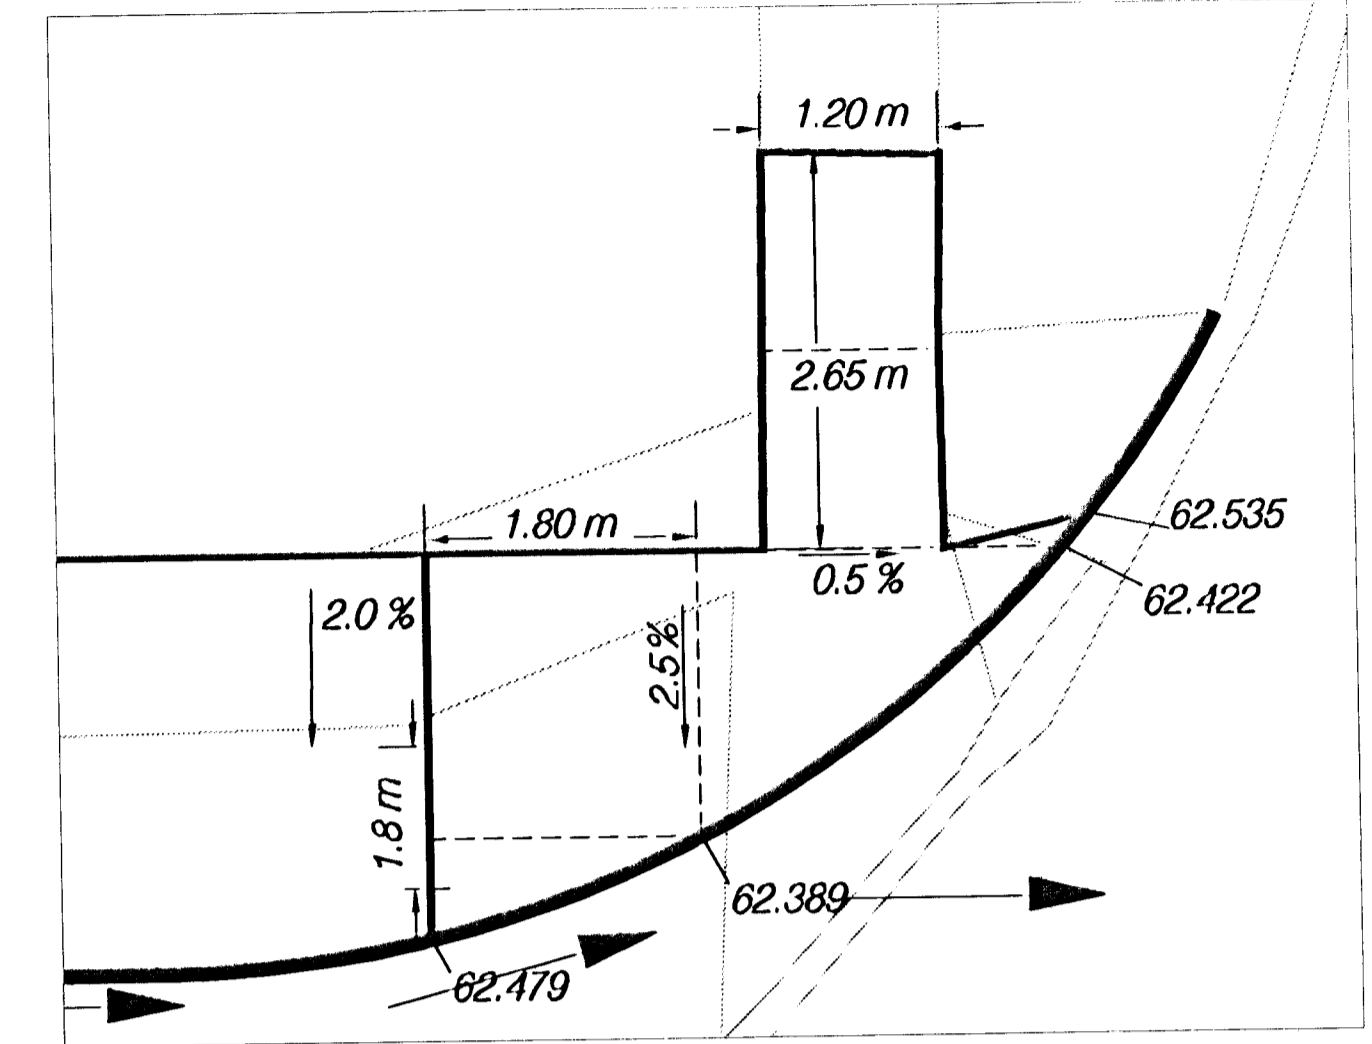


FHWA REG NO.	STATE	PROJECT NO.	YEAR	SHEET NO.	TOTAL SHEETS
7	KANSAS	87 N-0198-01	2001	9	82

FED. AID NO. - CMQ-N019(801)

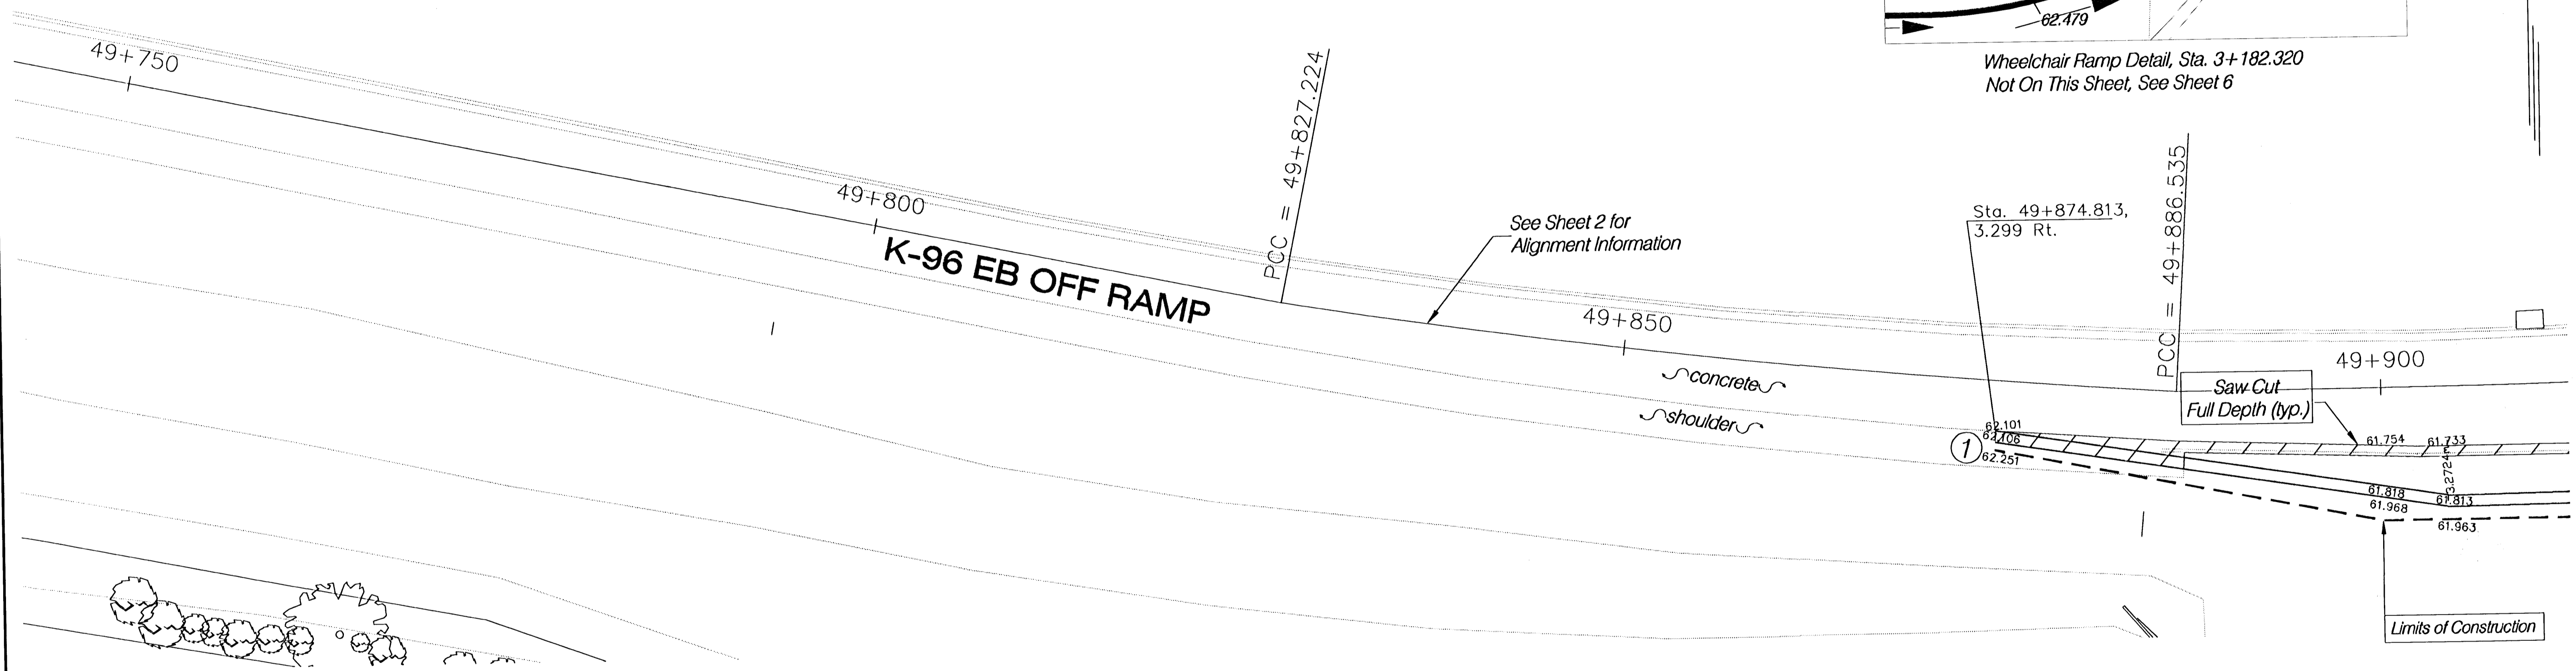

Wheelchair Ramp Detail, Sta. 3+182.320
Not On This Sheet, See Sheet 6

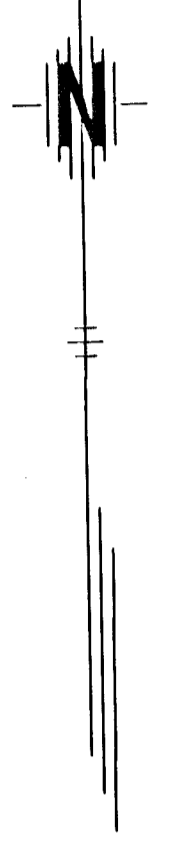

① Sta. 49+874.853, 4.058 m Rt.
N=17988.243 E=11876.013
Begin Taper

- Legend**
- Water Flow
 - Control Point
 - Pavement Removal
 - Construction Easement
 - Limits of construction
 - Right Of Way
 - Permanent Easement
 - Remove Tree

Elev. are at even 20m Stations unless otherwise noted.

**ROCK ROAD
PLAN
STA. 49+750 - 49+900**

HWS
Consulting Group, Inc.

Manhattan Office
3206 Kimball Avenue
Manhattan, KS 66503
Phone: (785) 539-2202
Fax: (785) 539-2393

Designed By: JH	Checked By: JDM
Drawn By: GEW	Date: FEB 2002 Job No: 55-70-2003