
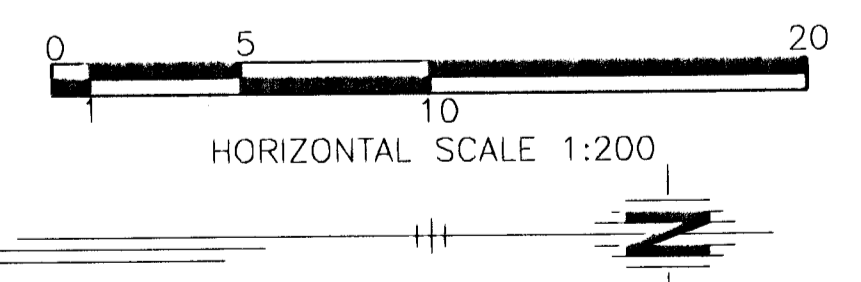


FHWA REG NO.	STATE	PROJECT NO.	YEAR	SHEET NO.	TOTAL SHEETS
7	KANSAS	87 N-0198-01	2001	47	82

FED. AID NO. - CMQ-N019(801)

NOTE: USE THERMOPLASTIC FROM STA 3+017.50 TO STA 3+281.35 (ASPHALT SURFACE)  
 USE COLD PLASTIC FROM STA 3+281.35 TO STA 3+470.04 (CONCRETE SURFACE)  
 USE THERMOPLASTIC FROM STA 3+470.04 TO STA 3+538.98 (ASPHALT SURFACE)

ROCK ROAD PMK.DWG

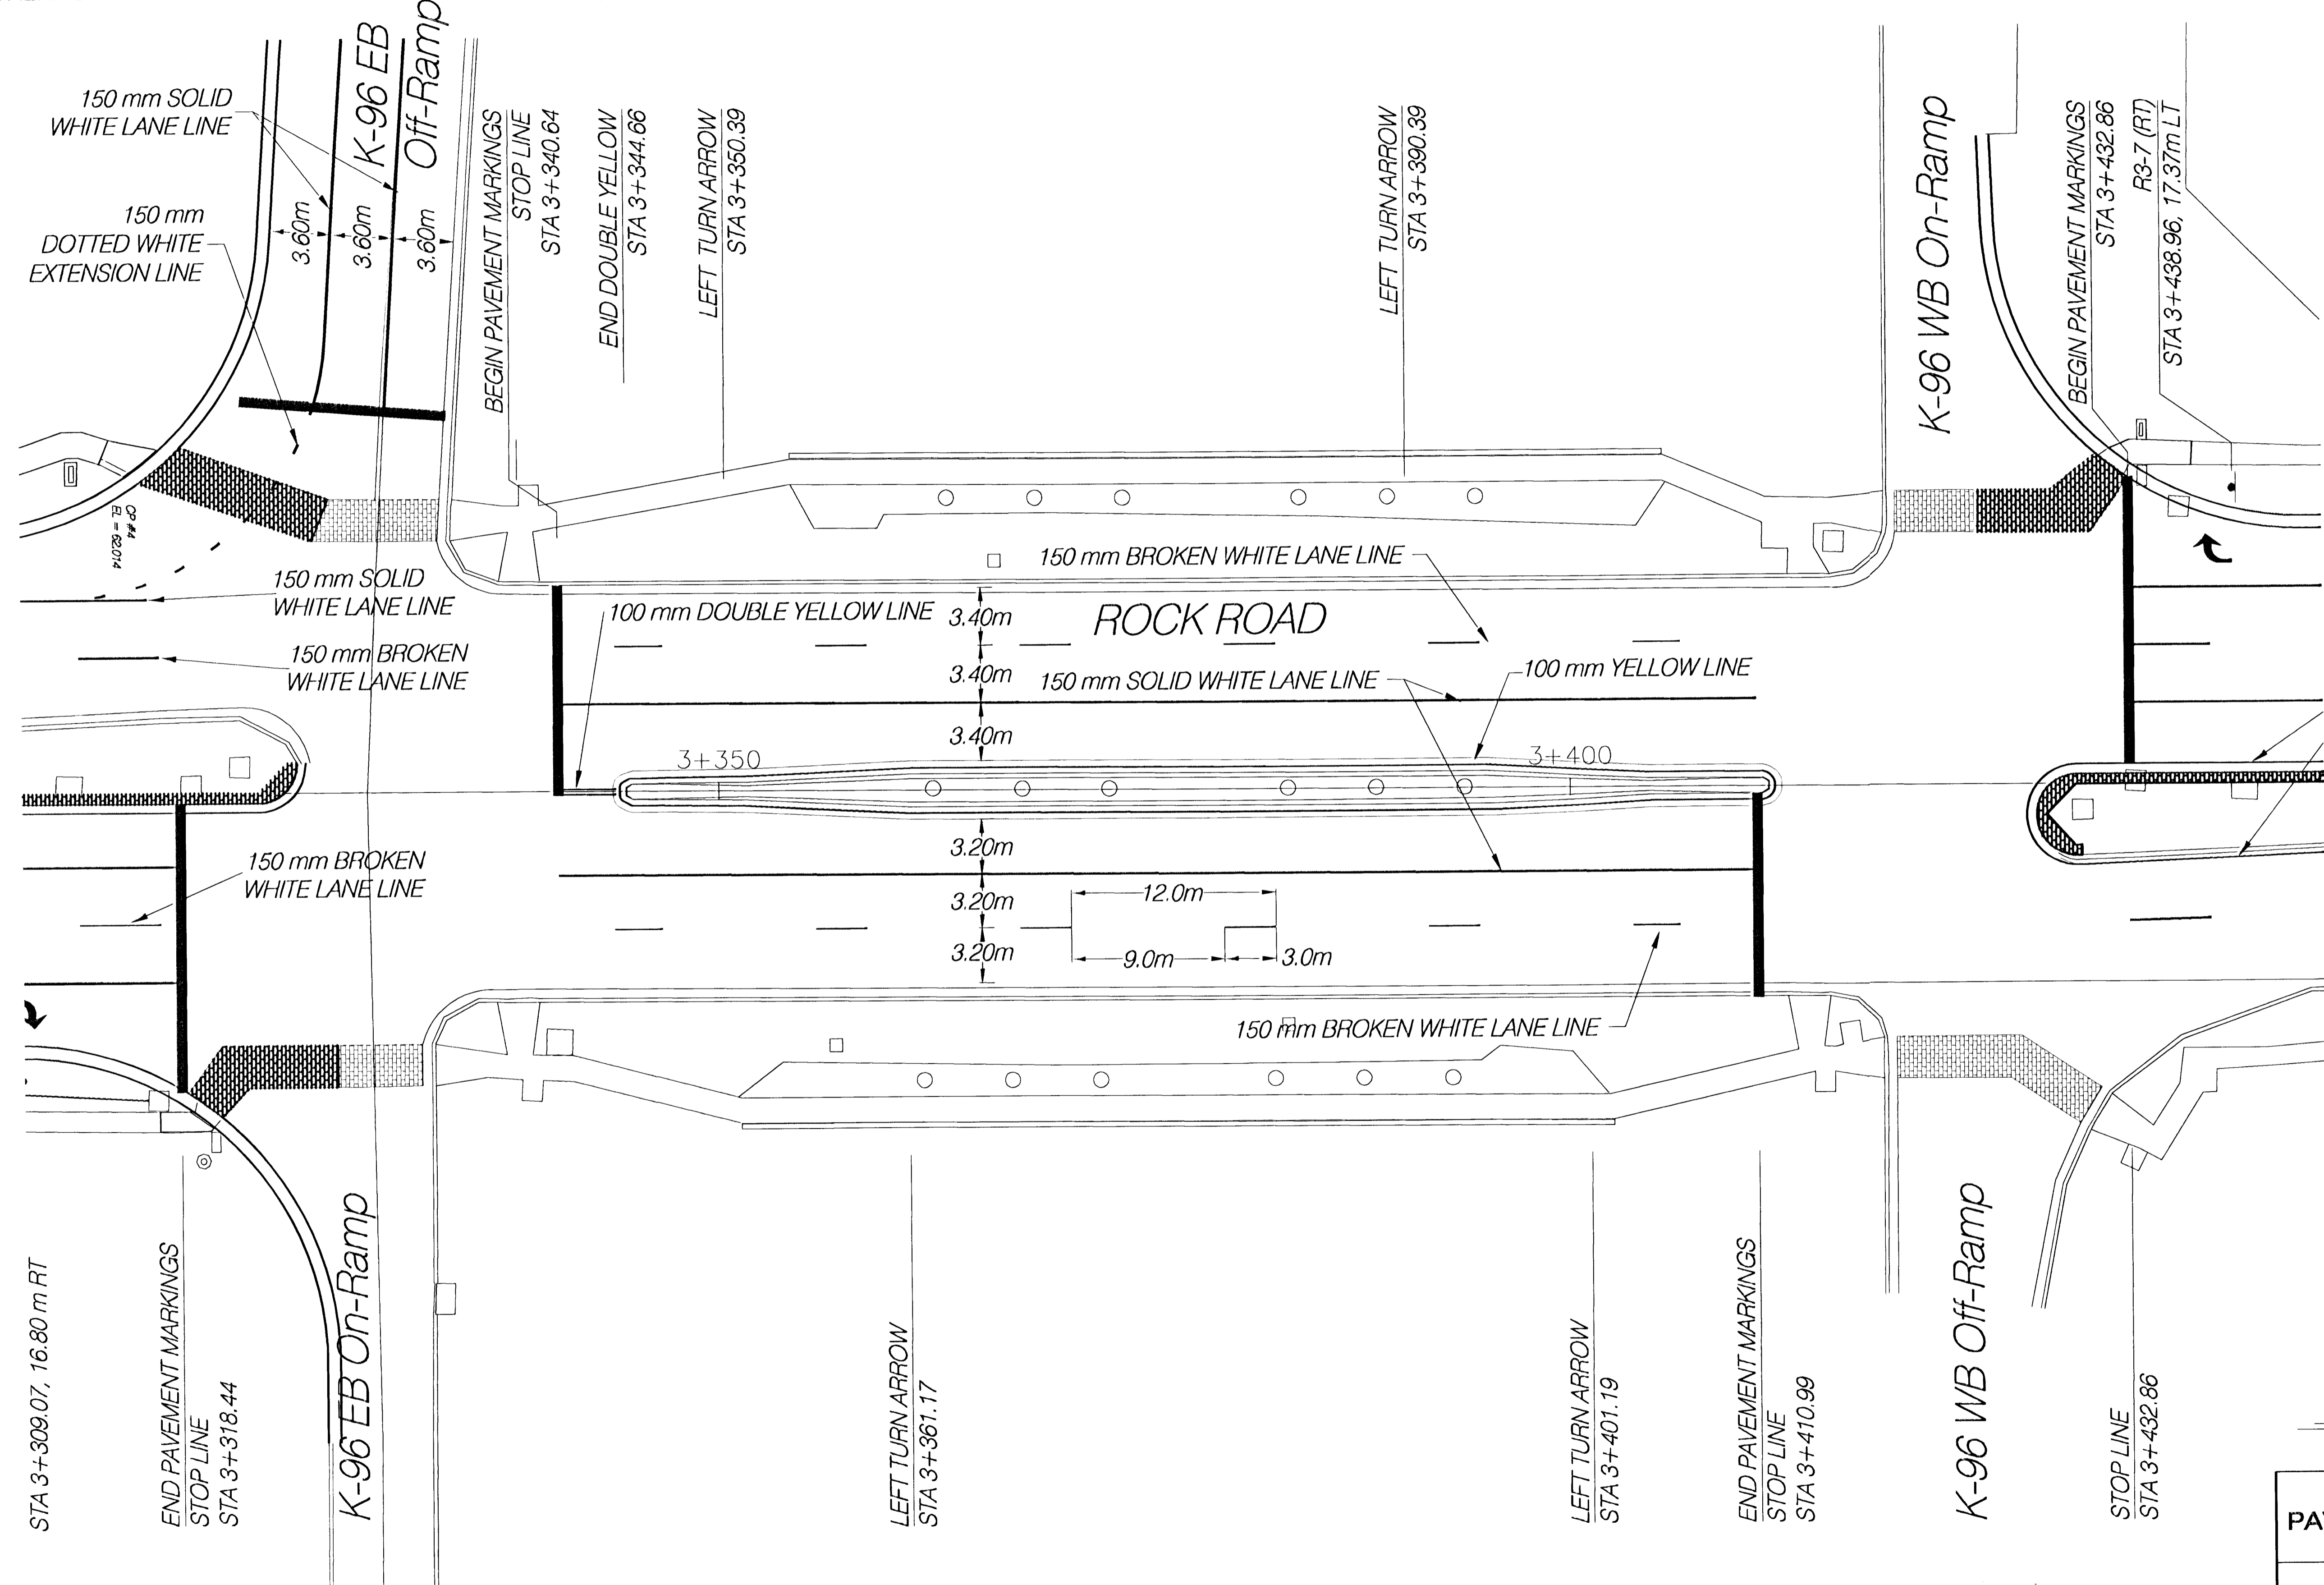

**ROCK ROAD  
PAVEMENT MARKINGS & SIGNING  
STA. 3+311 - 3+444**

**HWS** Consulting Group Inc. Manhattan Office  
3206 Kirball Avenue  
Manhattan, KS 66503  
Phone: (785) 539-2202  
Fax: (785) 539-2393

Designed By: JJH	Checked By: JDM
Drawn By: BD	Date: 11/14/01 Job No. 55-70-2003