



FHWA REG NO.	STATE	PROJECT NO.	YEAR	SHEET NO.	TOTAL SHEETS
7	KANSAS	87 N-0198-01	2001	32	82

FED. AID NO. - CMQ-N019(801)

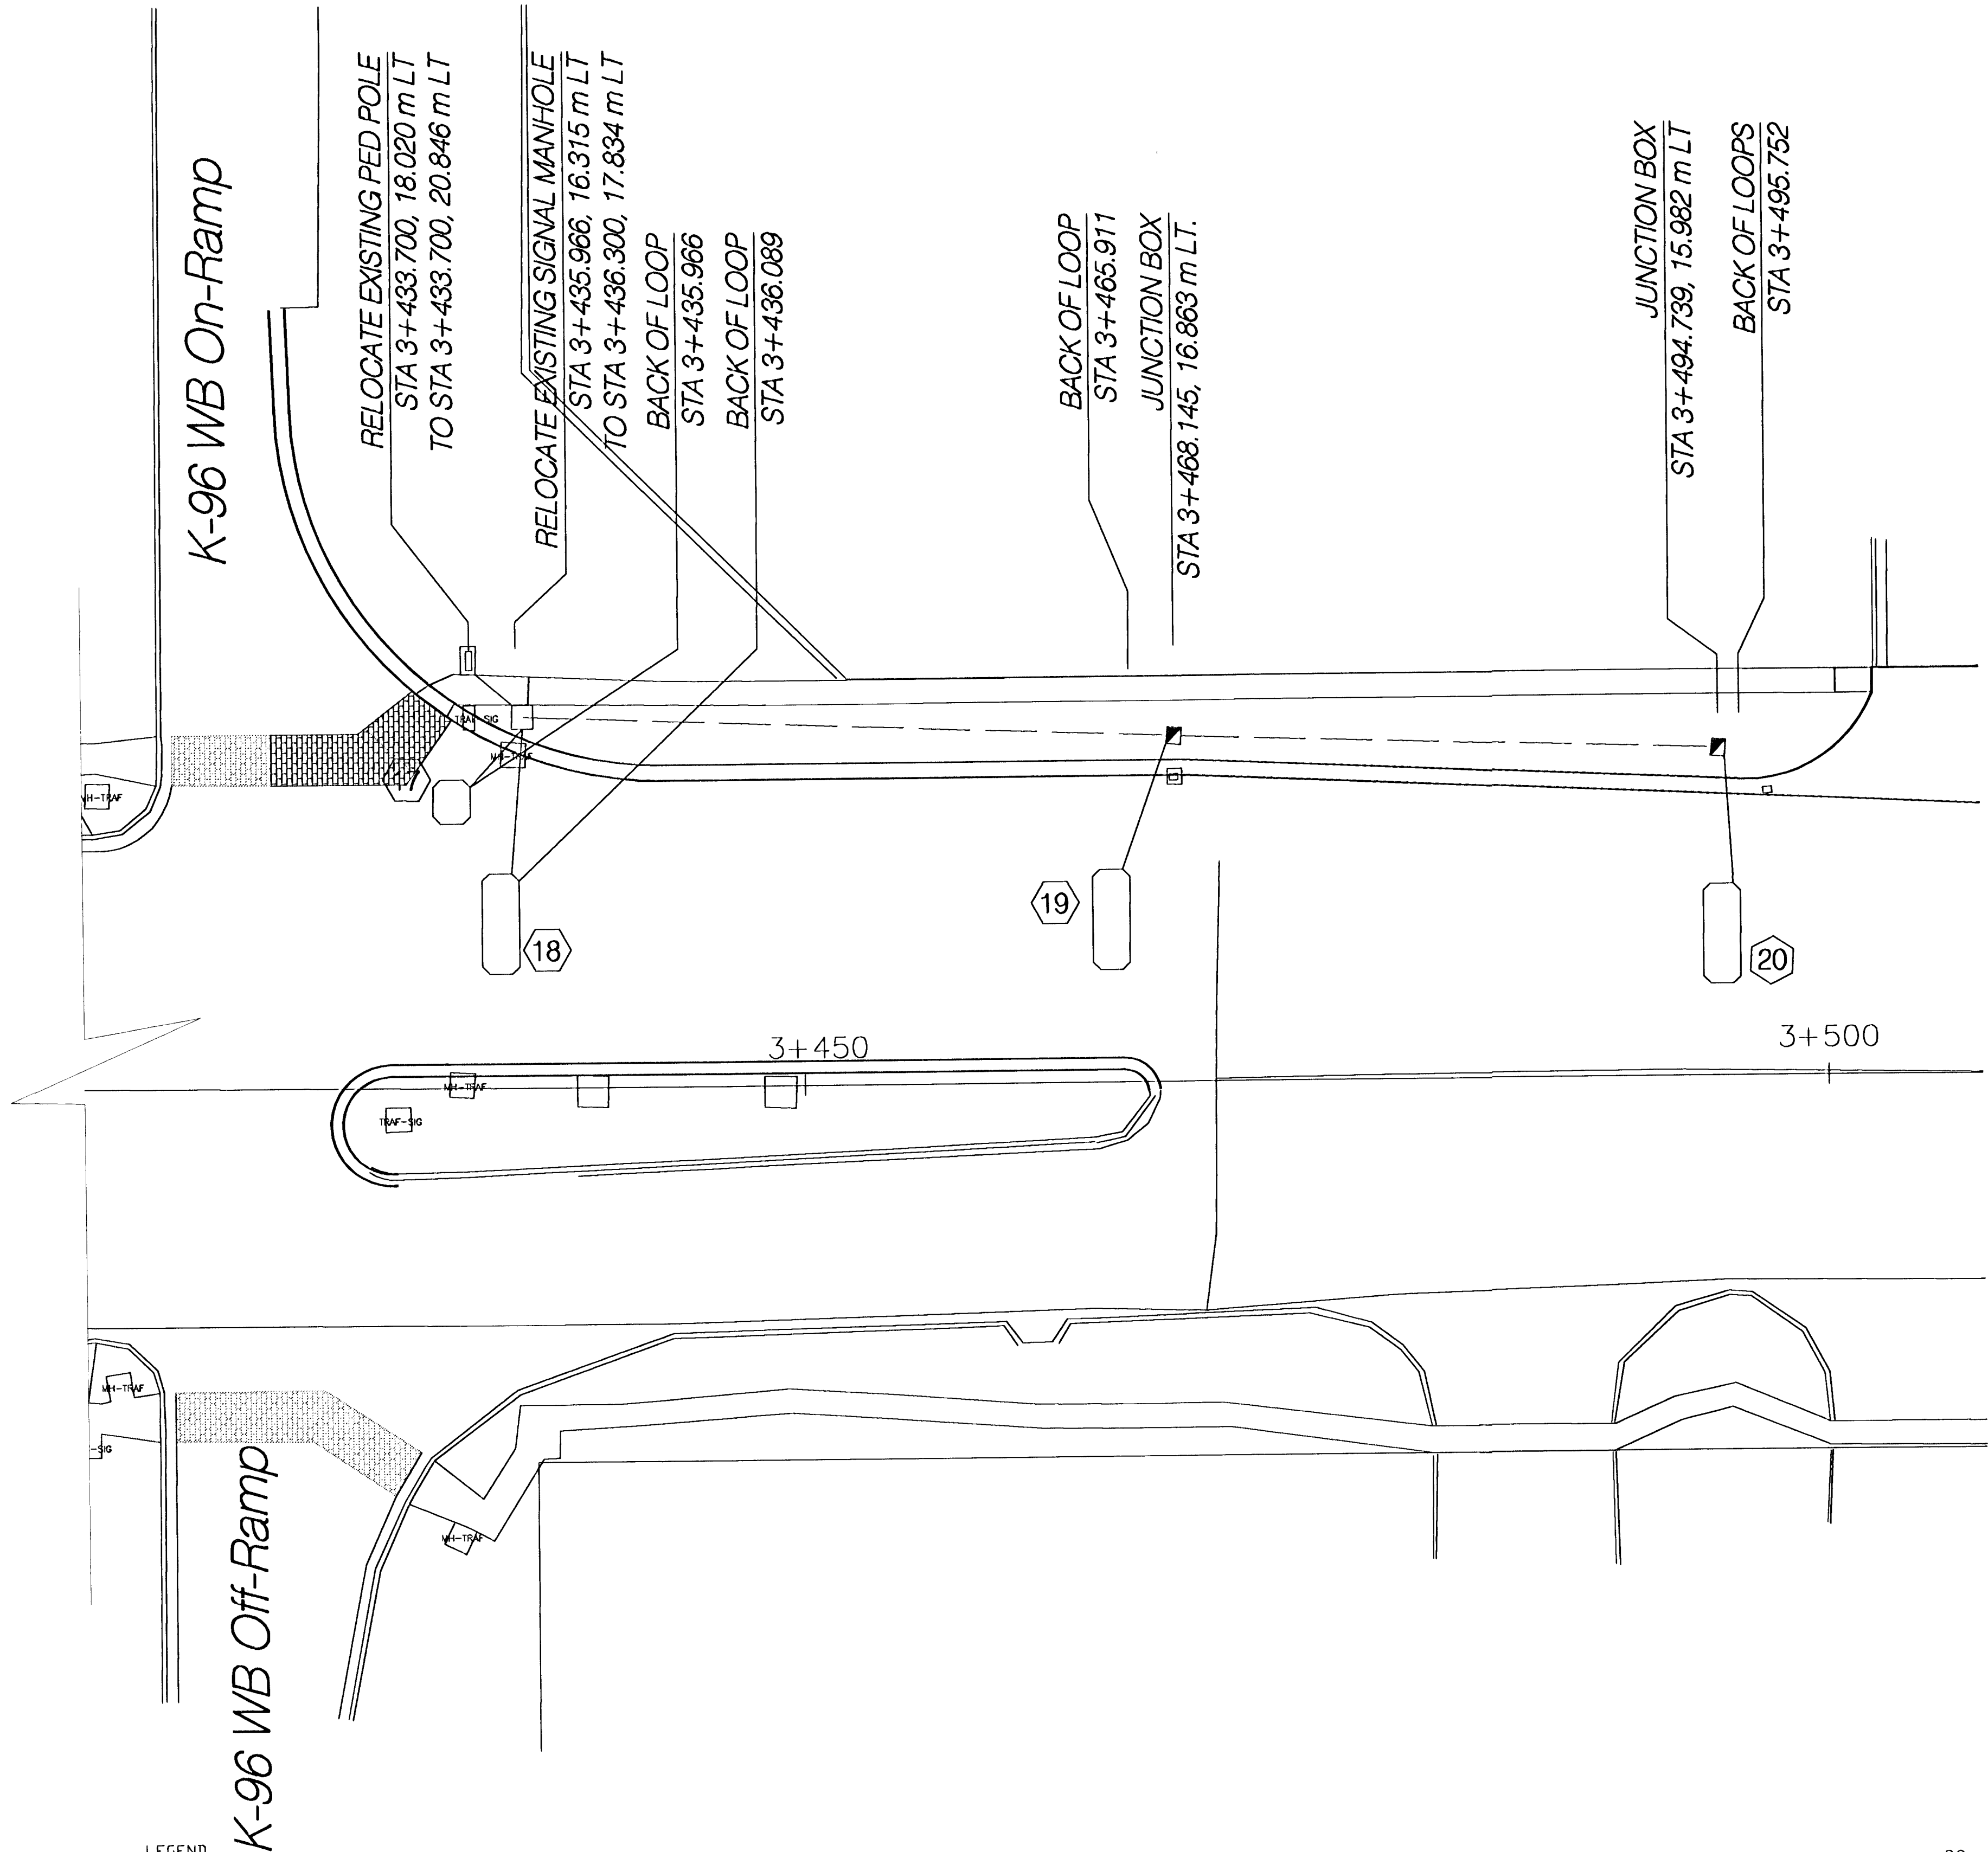

- LEGEND**
- | | | | |
|--|------------------------------|--|----------------------------------|
| | EXISTING TRAFFIC SIGNAL POLE | | STANDARD INDUCTION LOOP DETECTOR |
| | SERVICE BOX | | CONDUIT IN TRENCH |
| | DETECTOR NUMBER | | |

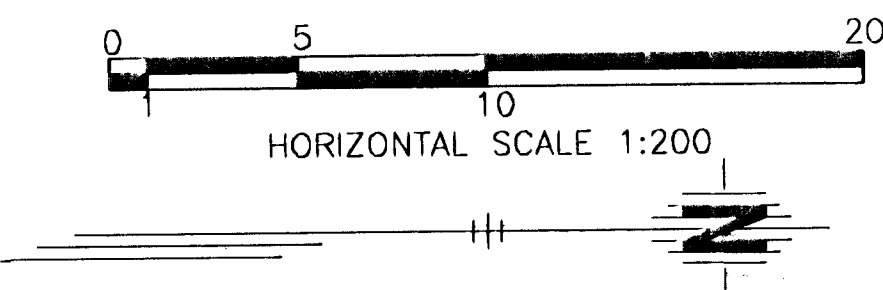

ROCK ROAD TRAFFIC SIGNAL ROCK ROAD & K-96			
Manhattan Office 3208 Kimball Avenue Manhattan, KS 66503 Phone: (785) 539-2202 Fax: (785) 539-2393			
Designed By:	JJH	Checked By:	JDM
Drawn By:	BJD	Date:	11/14/01 Job No. 55-70-2003