



NOTE: USE THERMOPLASTIC FROM STA 3+017.50 TO STA 3+281.35 (ASPHALT SURFACE)
 USE COLD PLASTIC FROM STA 3+281.35 TO STA 3+470.04 (CONCRETE SURFACE)
 USE THERMOPLASTIC FROM STA 3+470.04 TO STA 3+538.98 (ASPHALT SURFACE)

ROCK ROAD PMK.DWG

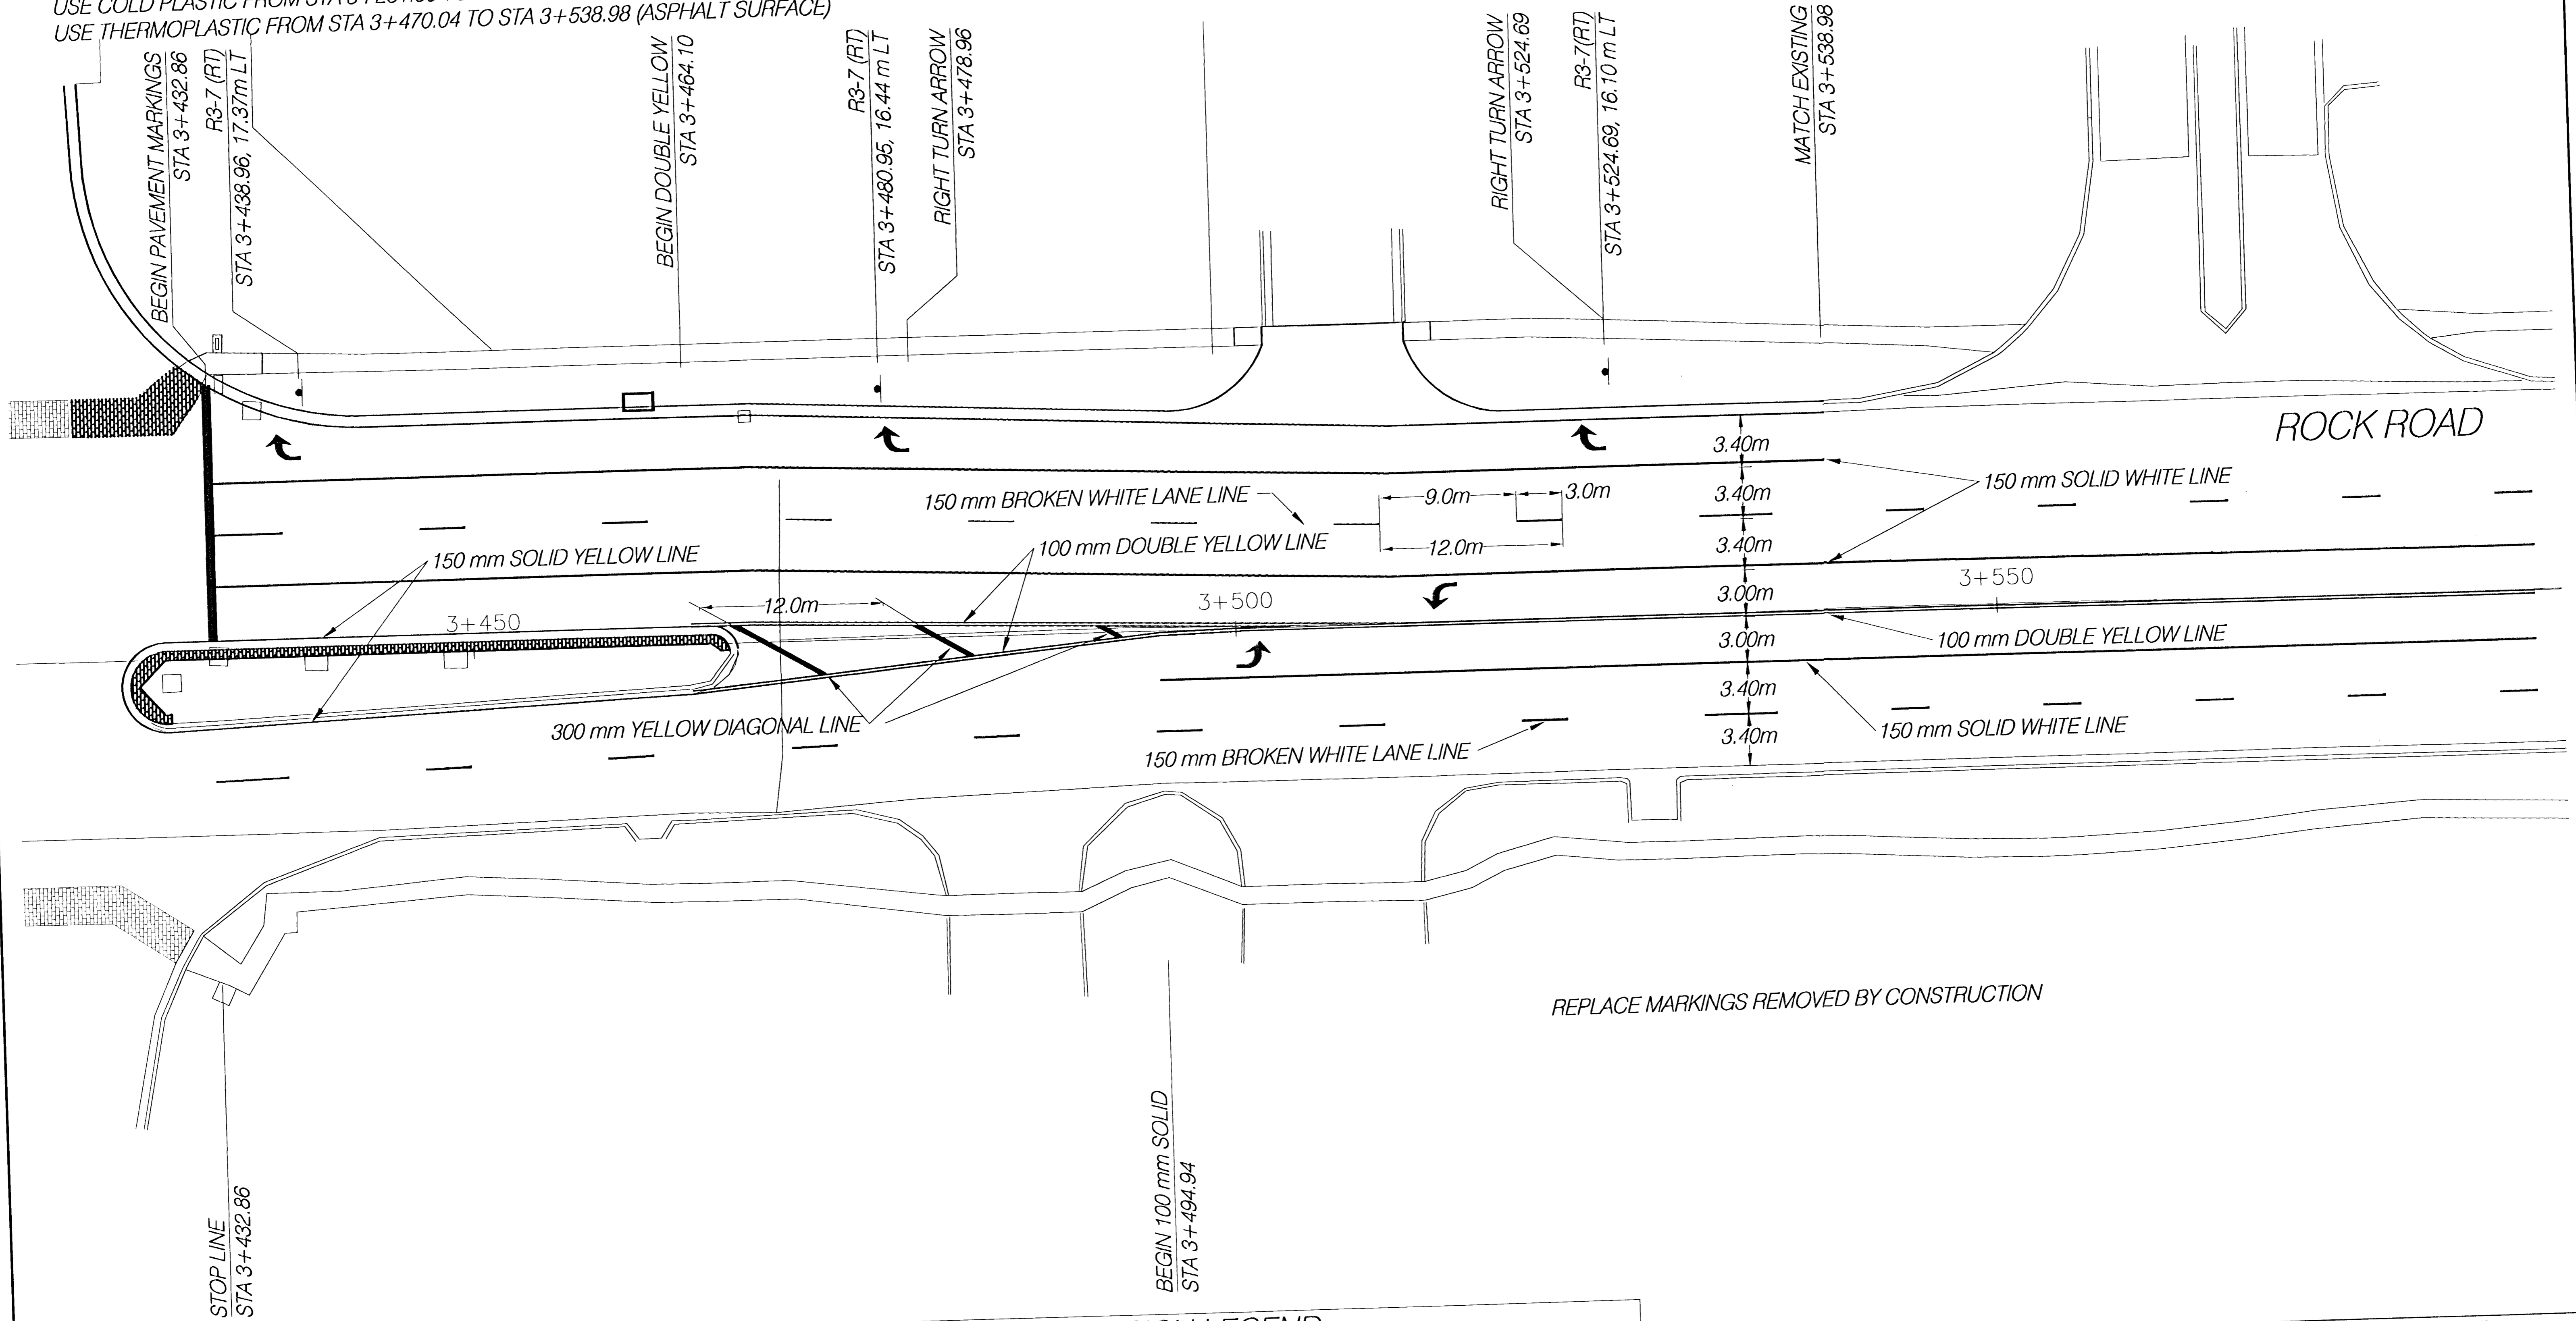

SIGN LEGEND		
R3-7	RIGHT LANE MUST TURN RIGHT	3

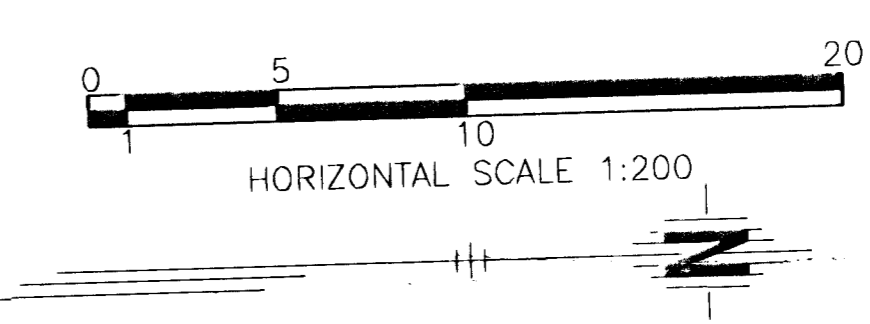

ROCK ROAD
PAVEMENT MARKINGS & SIGNING
STA. 3+444 - 3+550

HWS Consulting Group Inc.
 Manhattan Office
 3206 Kimball Avenue
 Manhattan, KS 66503
 Phone: (785) 539-2202
 Fax: (785) 539-2393

Designed By: JWH	Checked By: JDM
Drawn By: BJD	Date: 7/3/01 Job No. 55-70-2003