




14+10.57

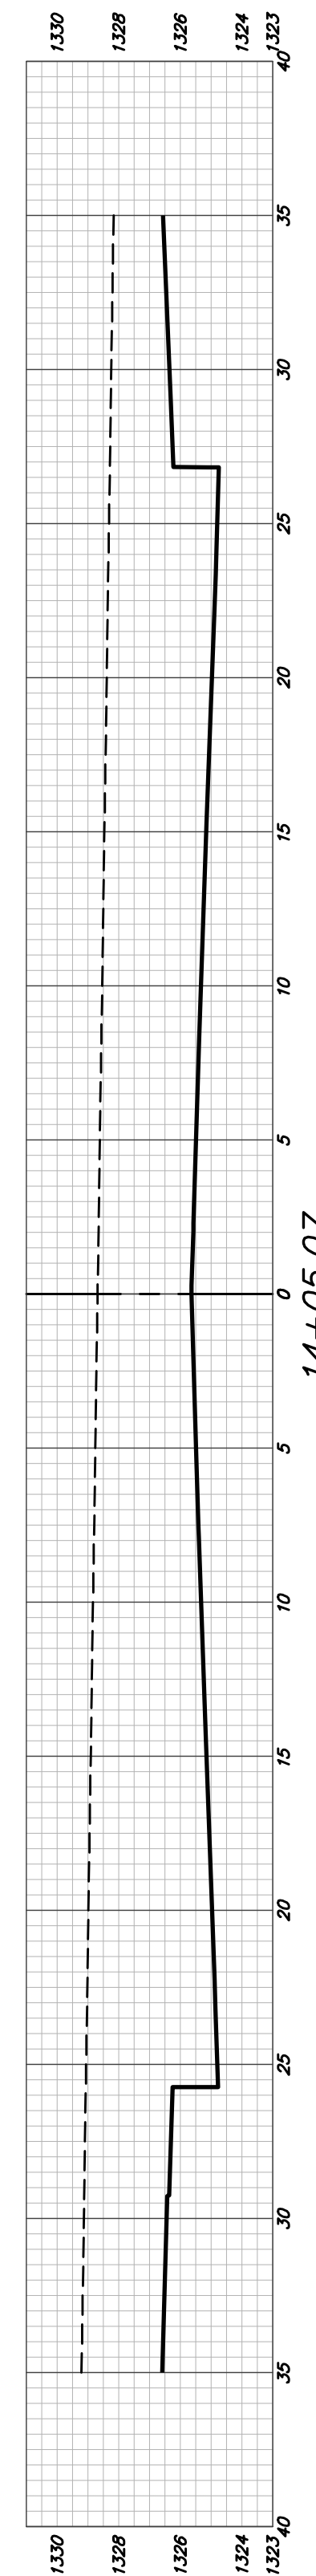


14+05.07

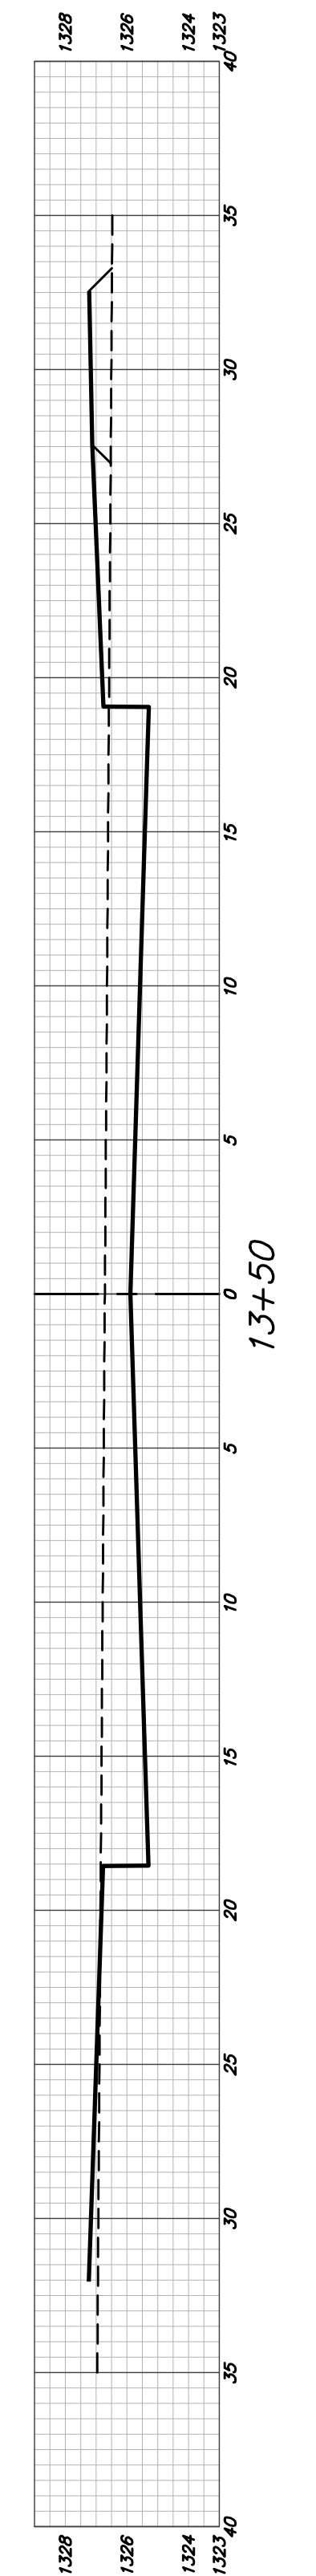


13+50

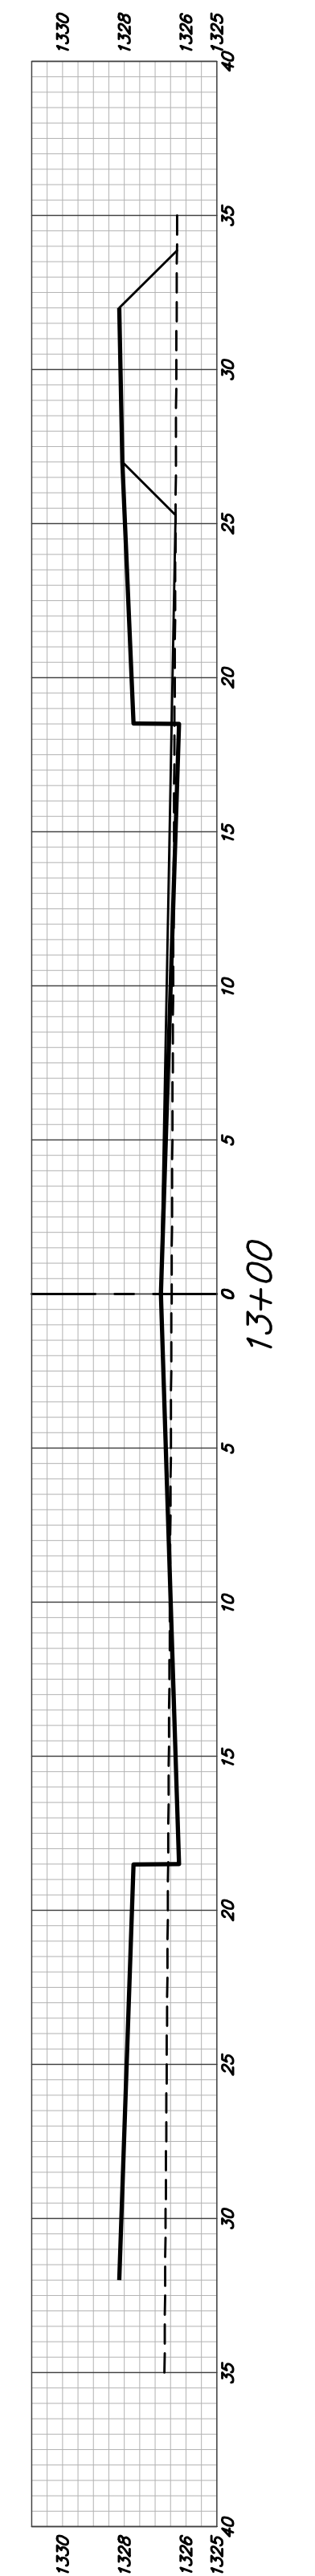


13+00

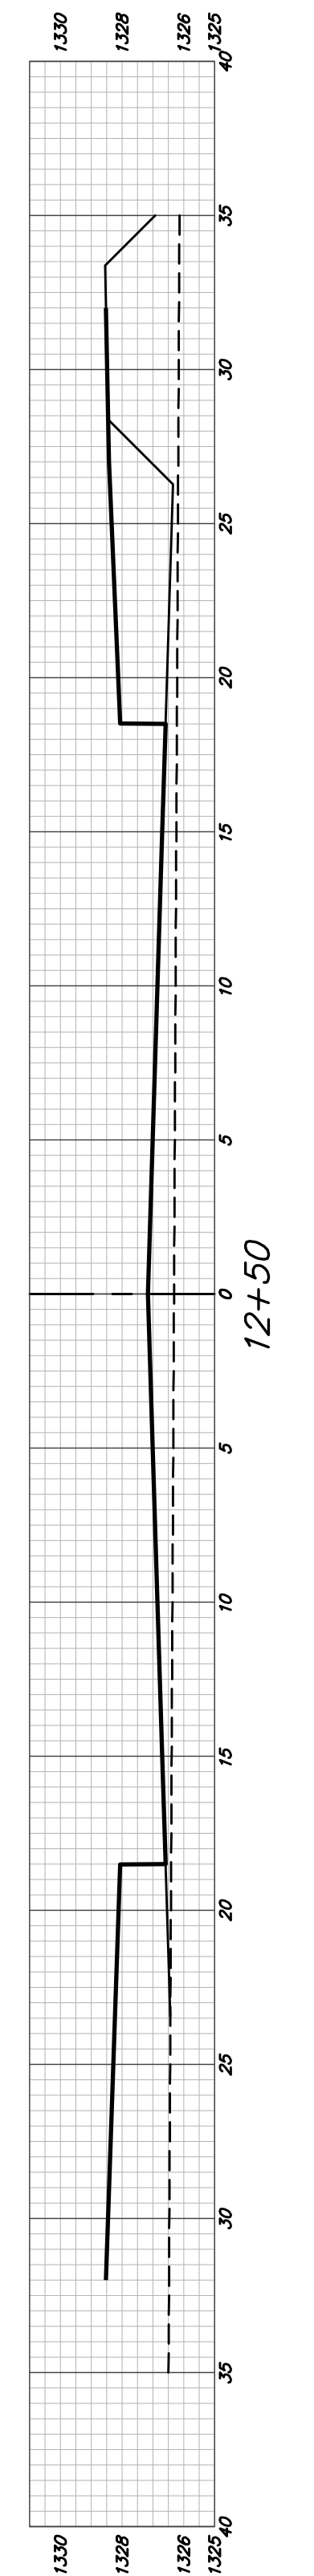


12+50

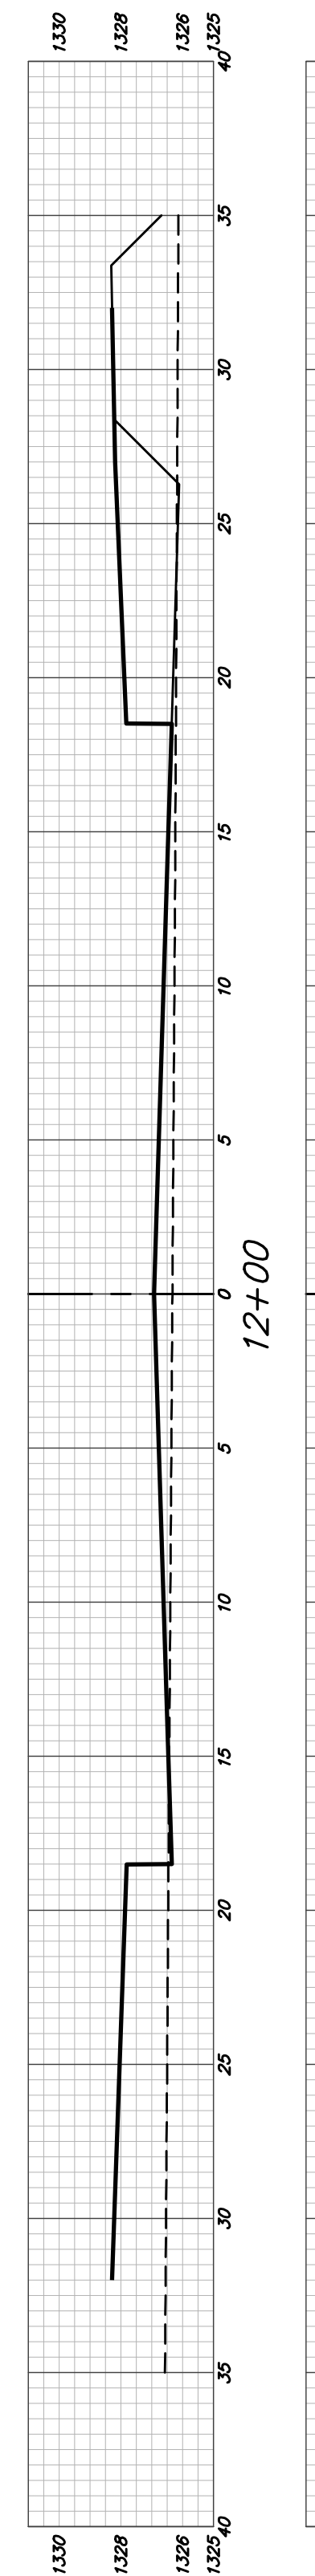


12+00

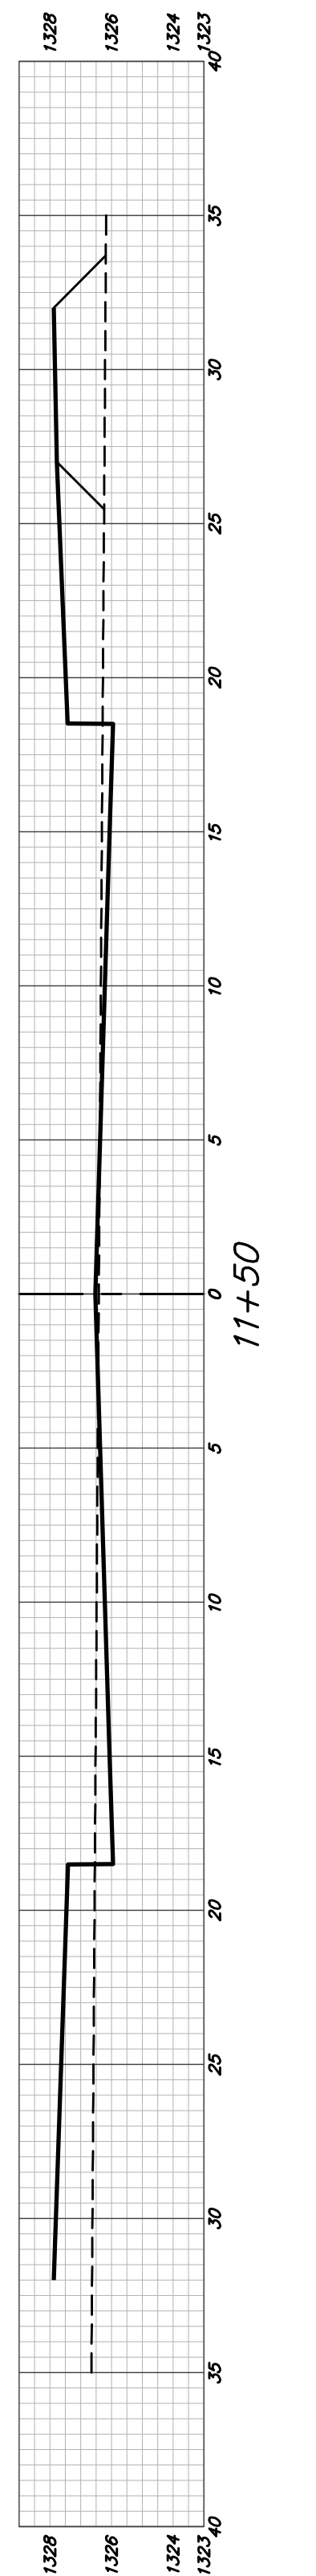


11+50

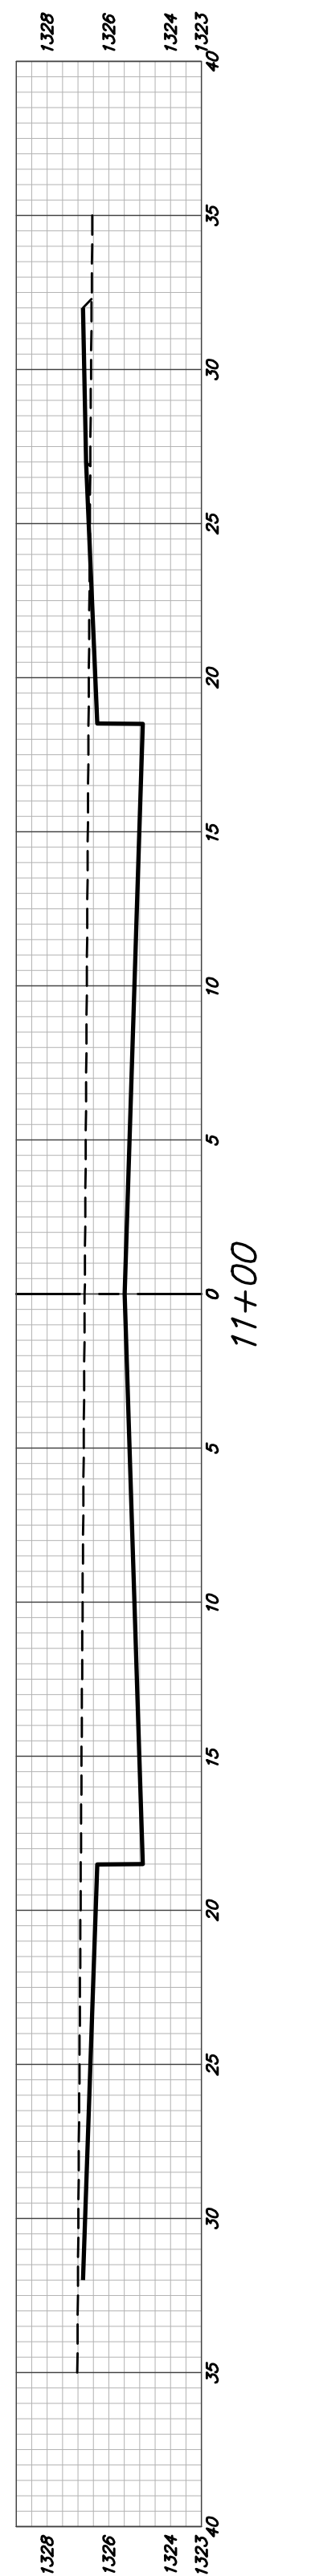


11+00

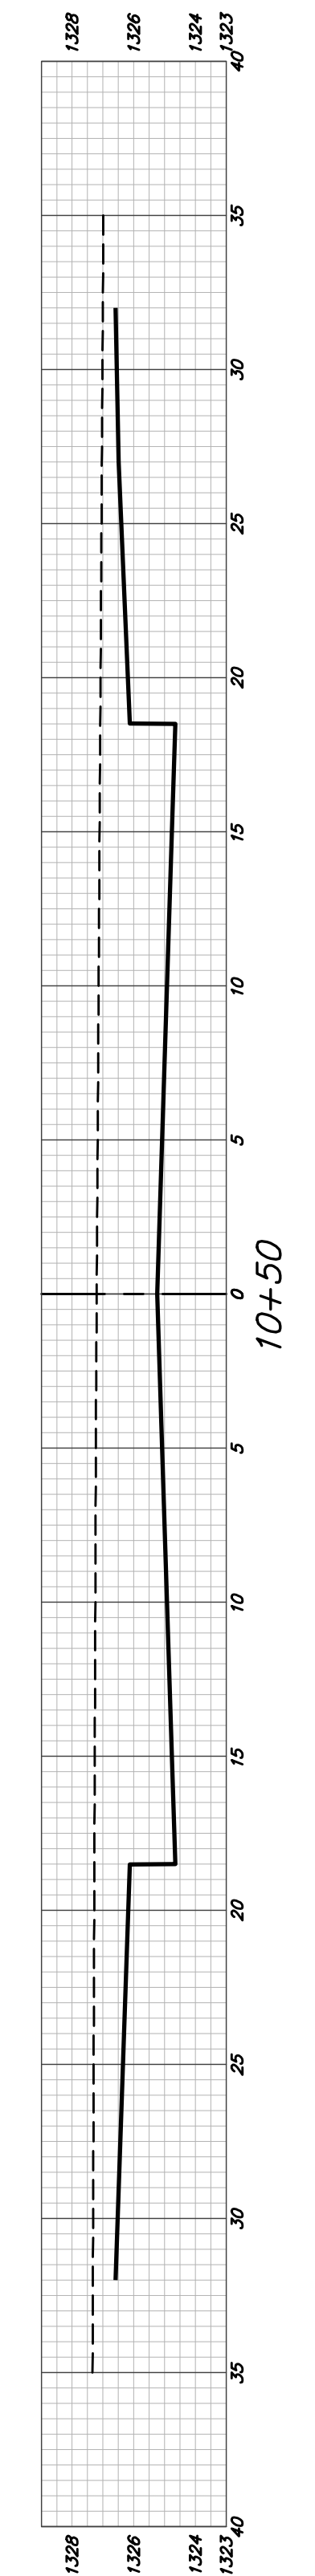


10+50

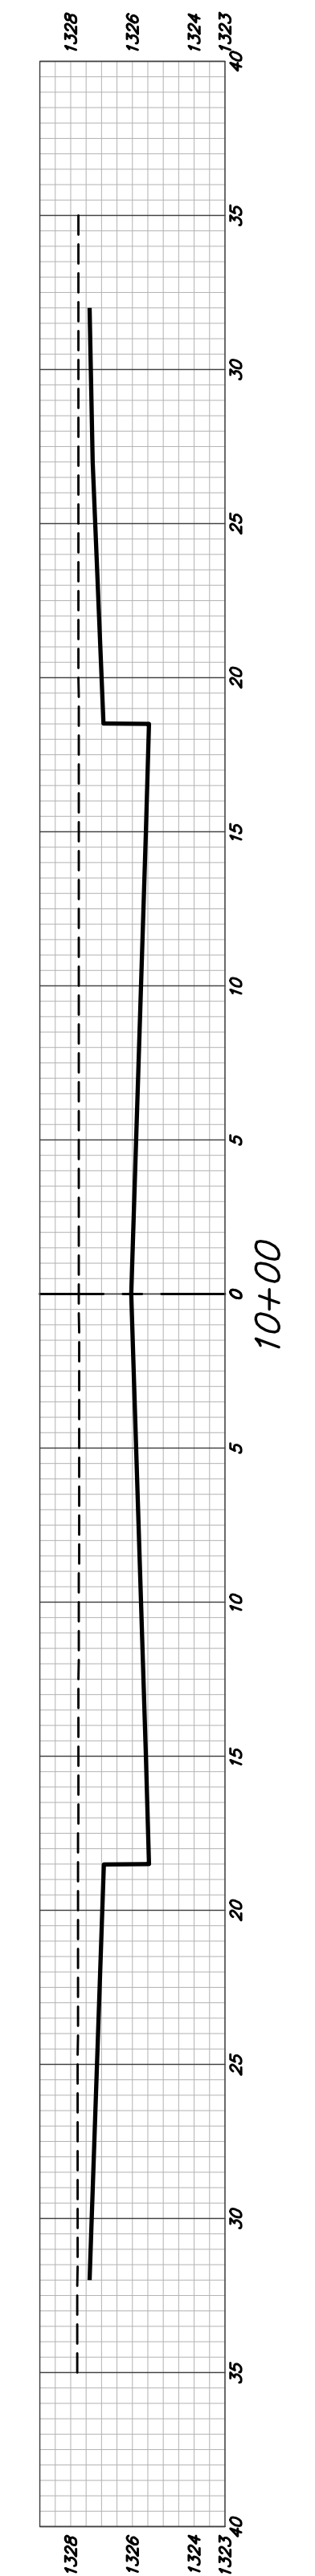


10+00

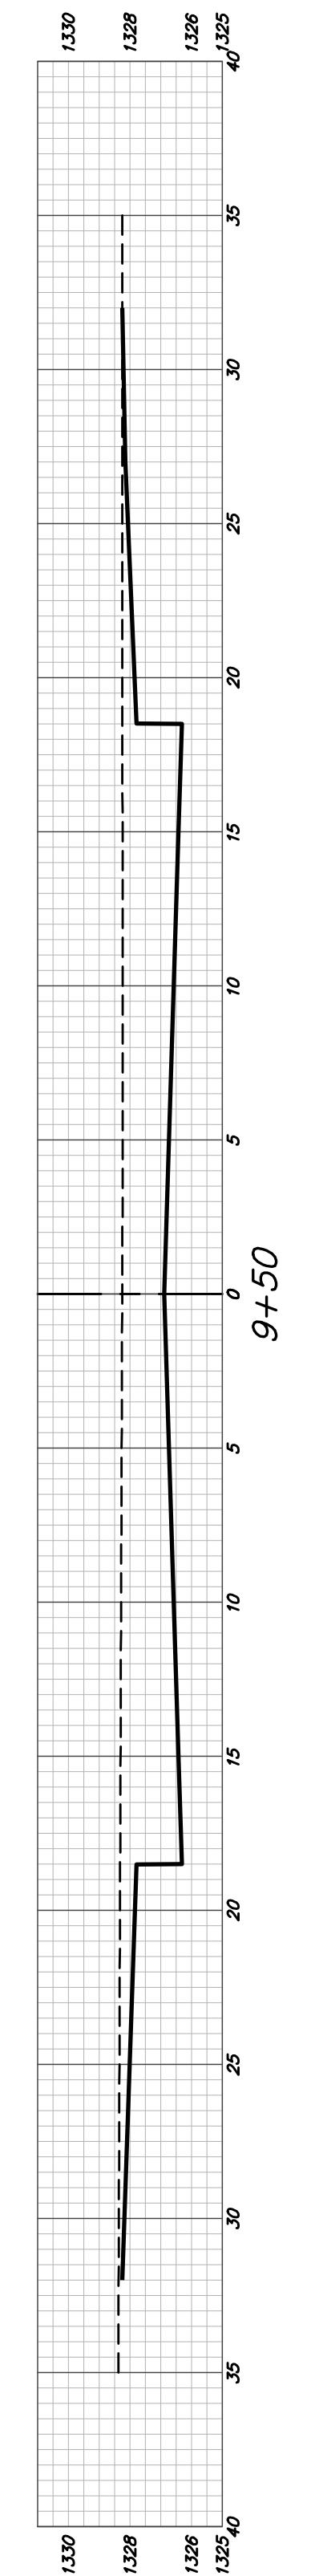


9+50

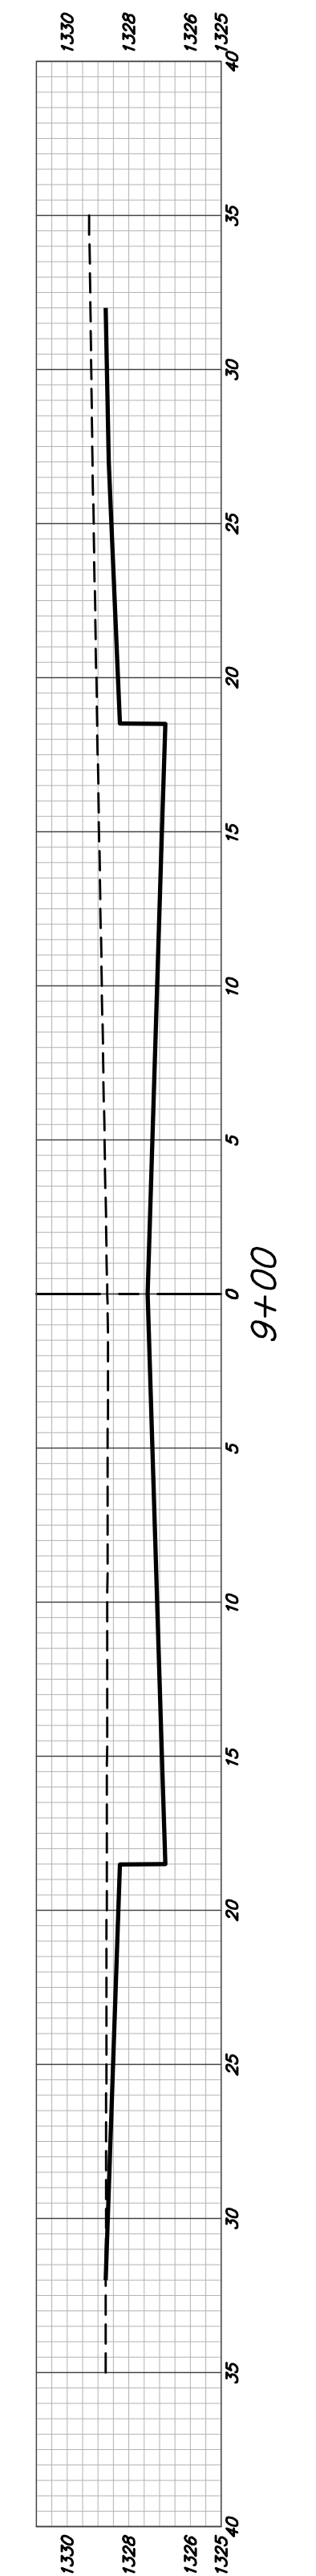

9+00

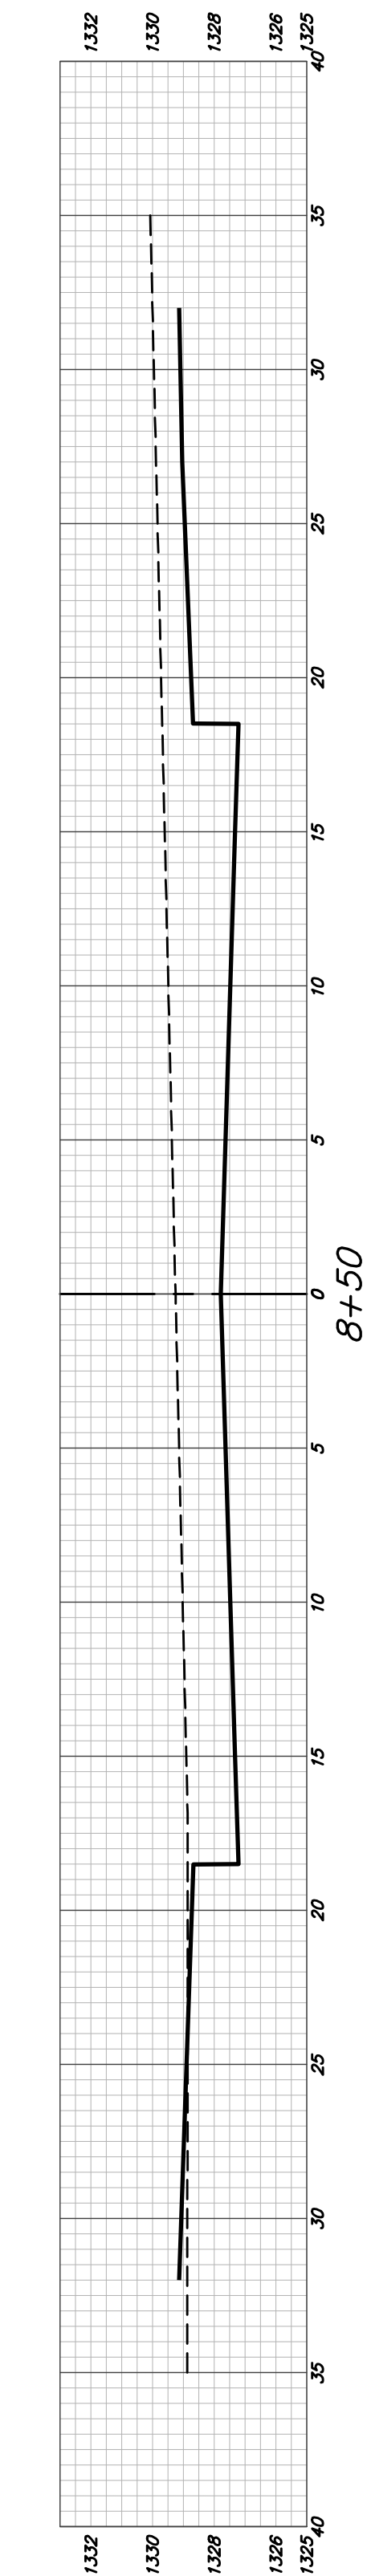

8+50

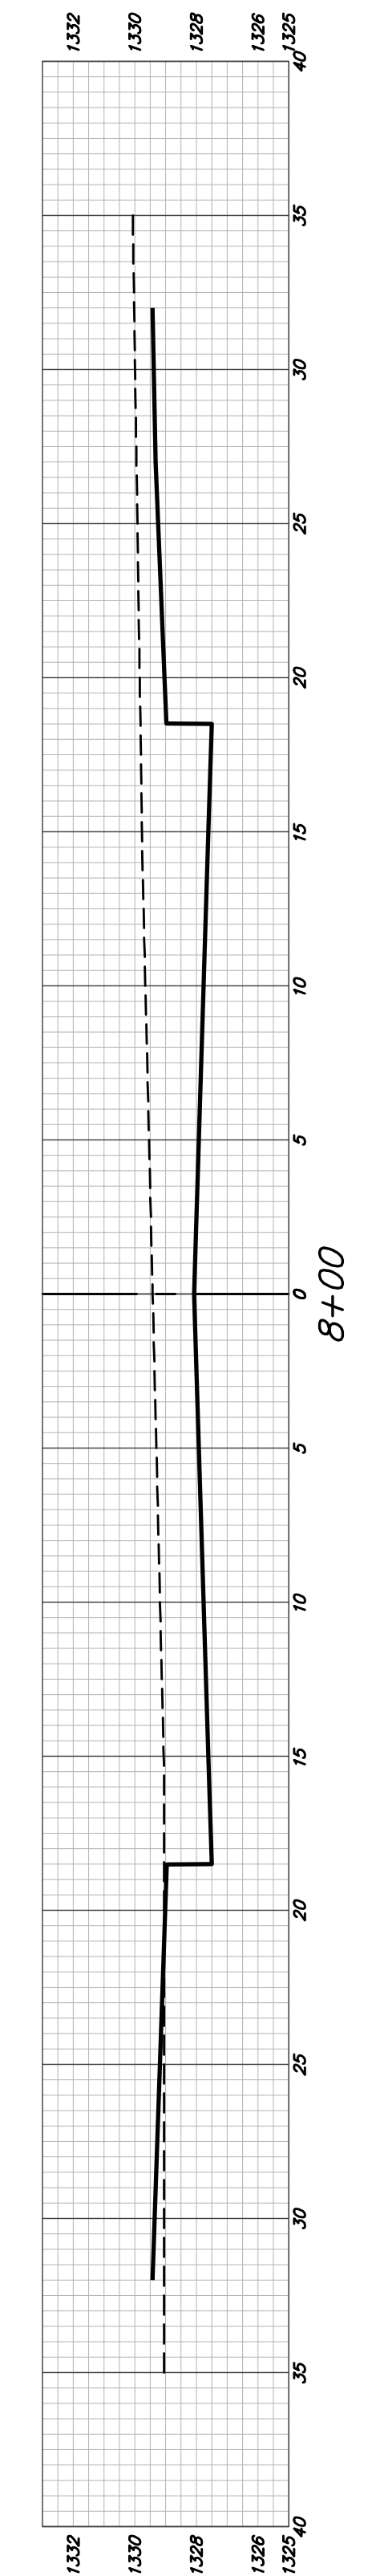

8+00

CURTIS ST

