
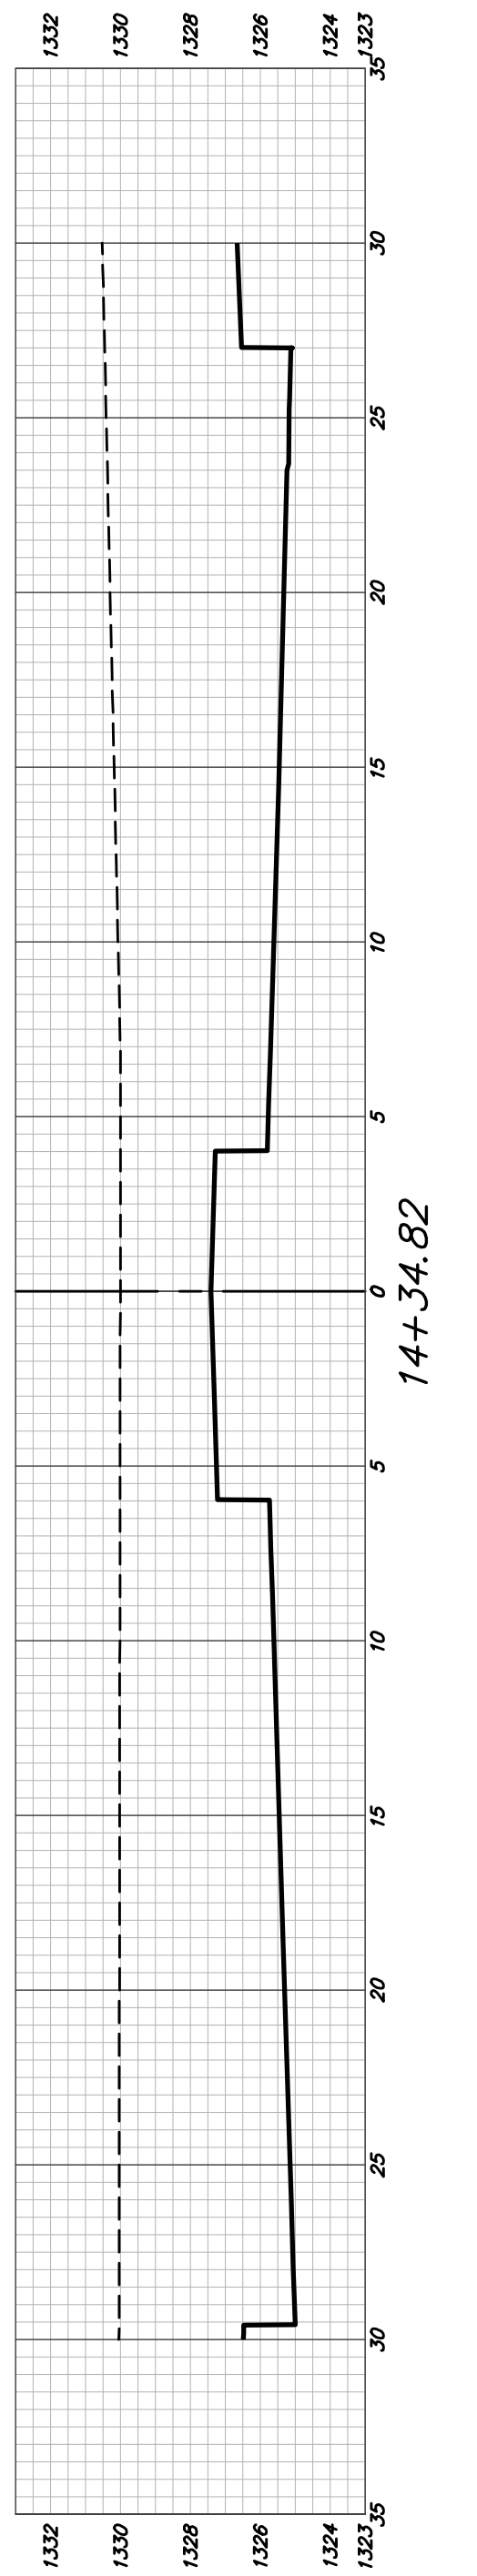
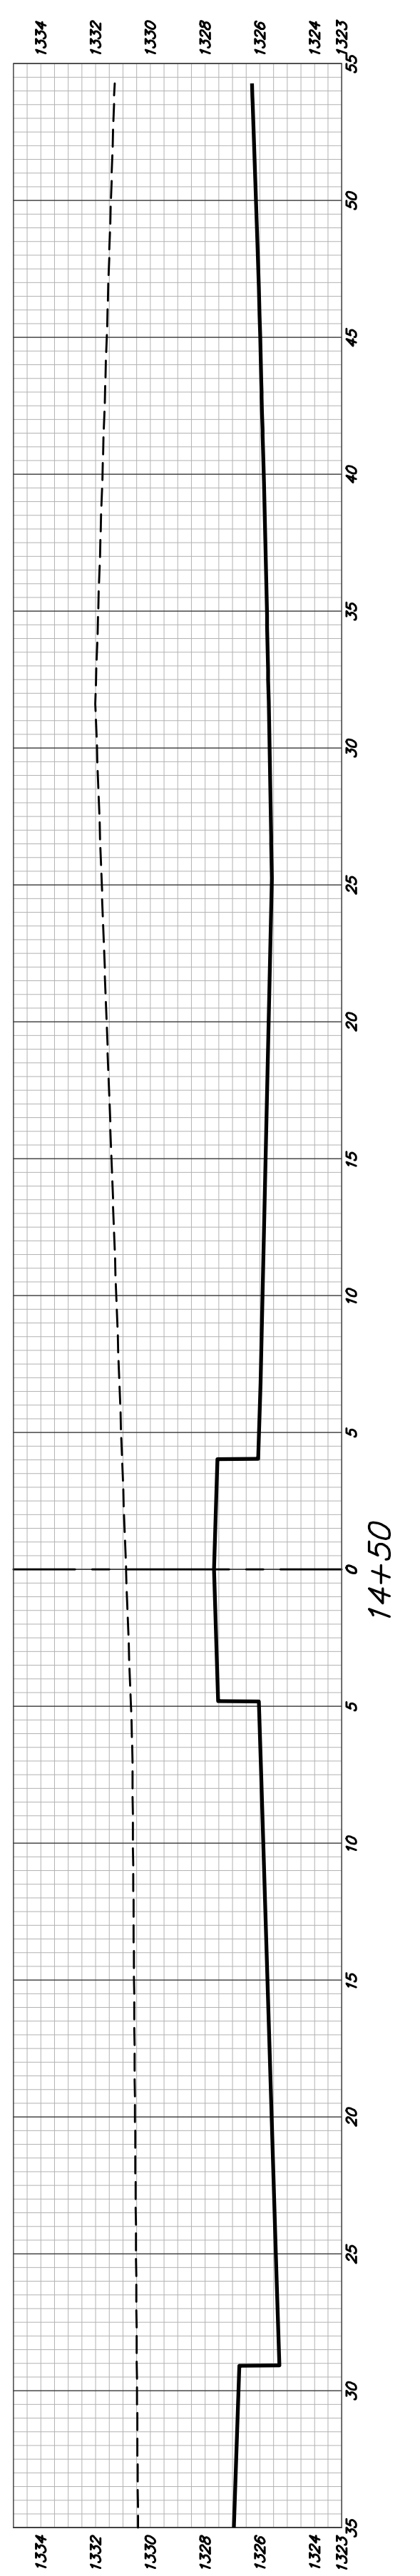
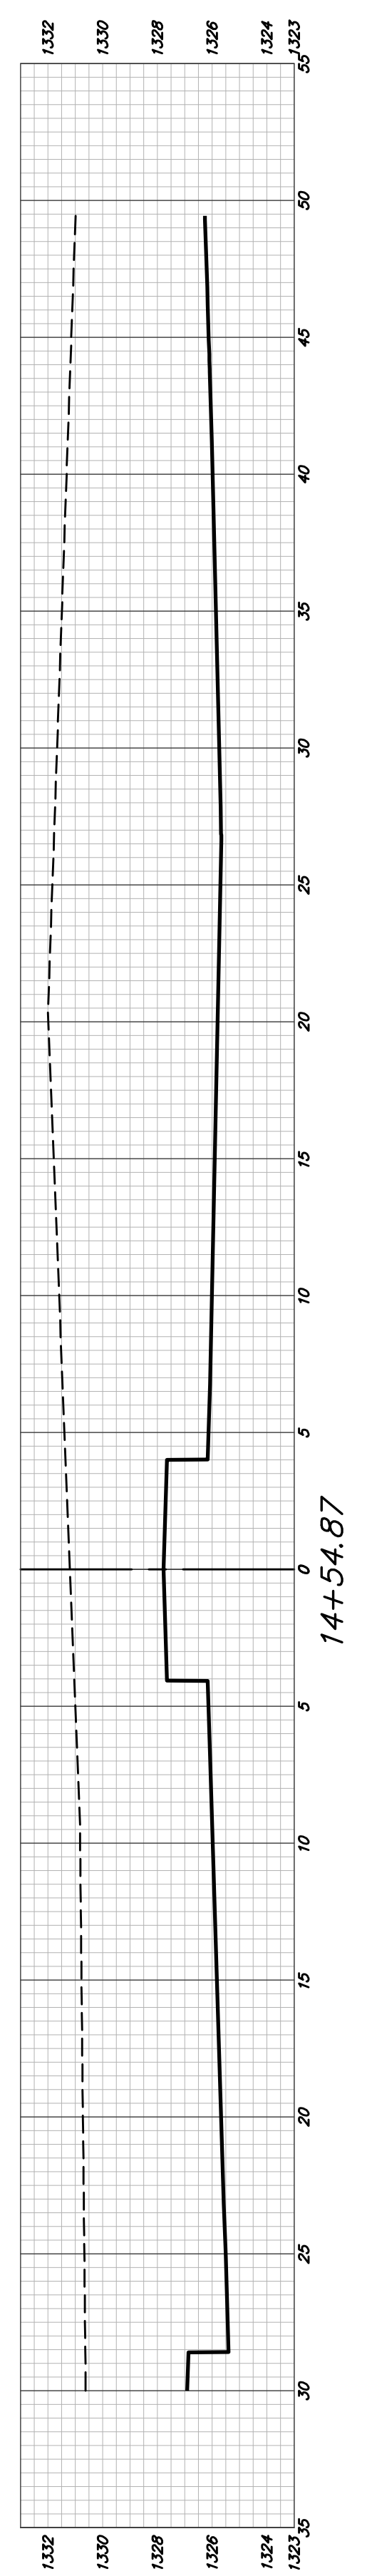
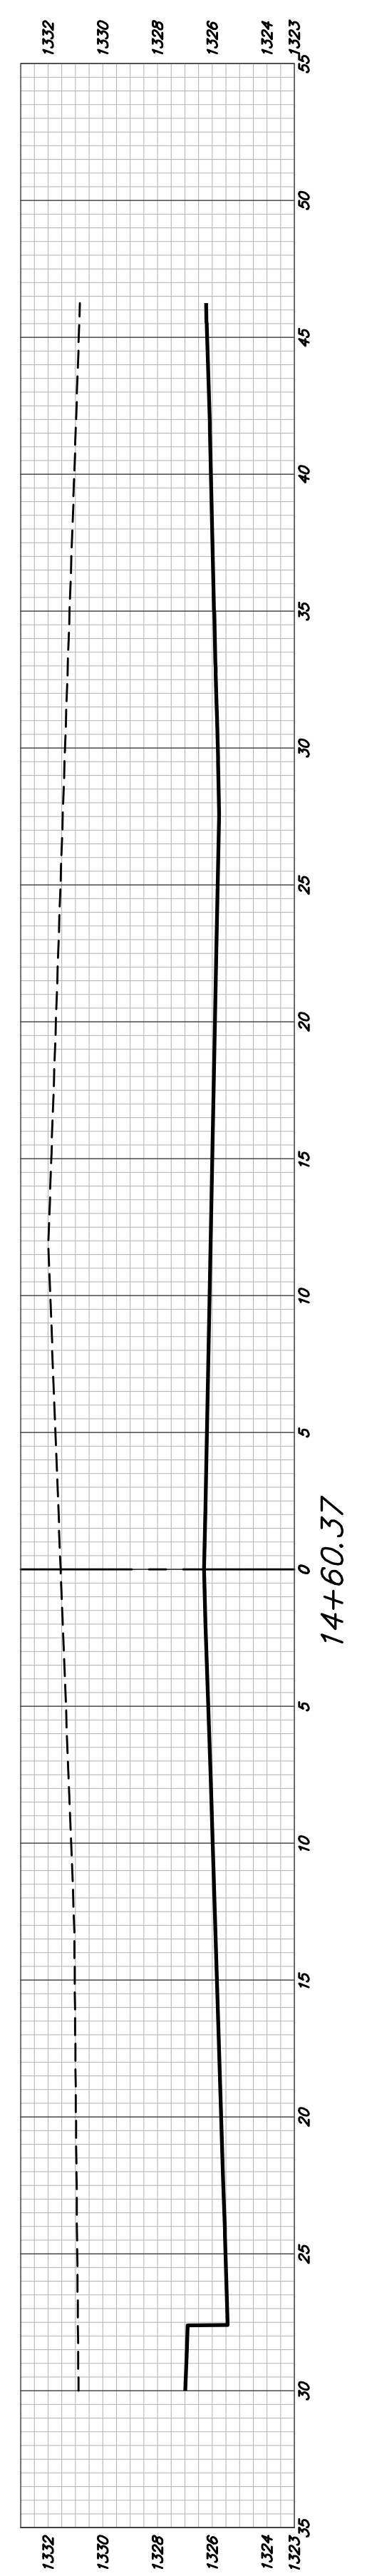
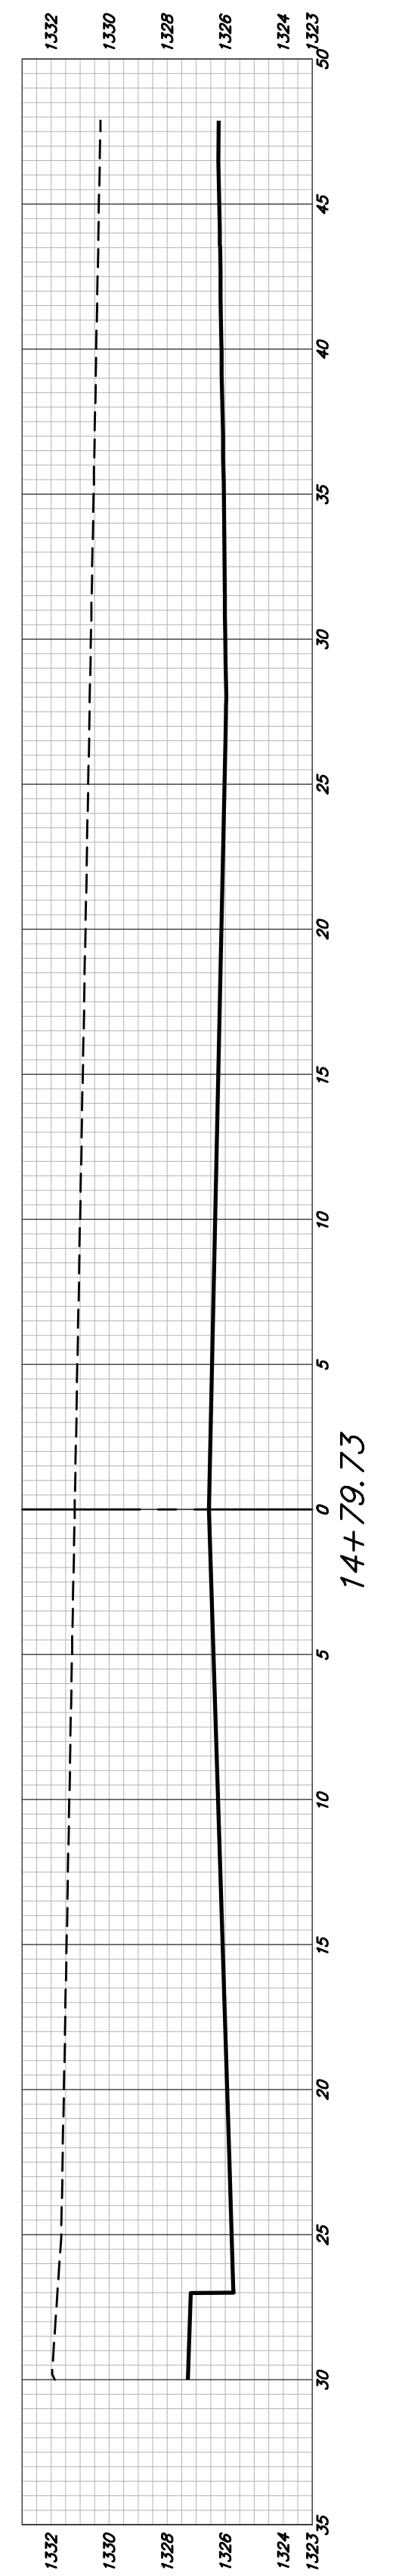
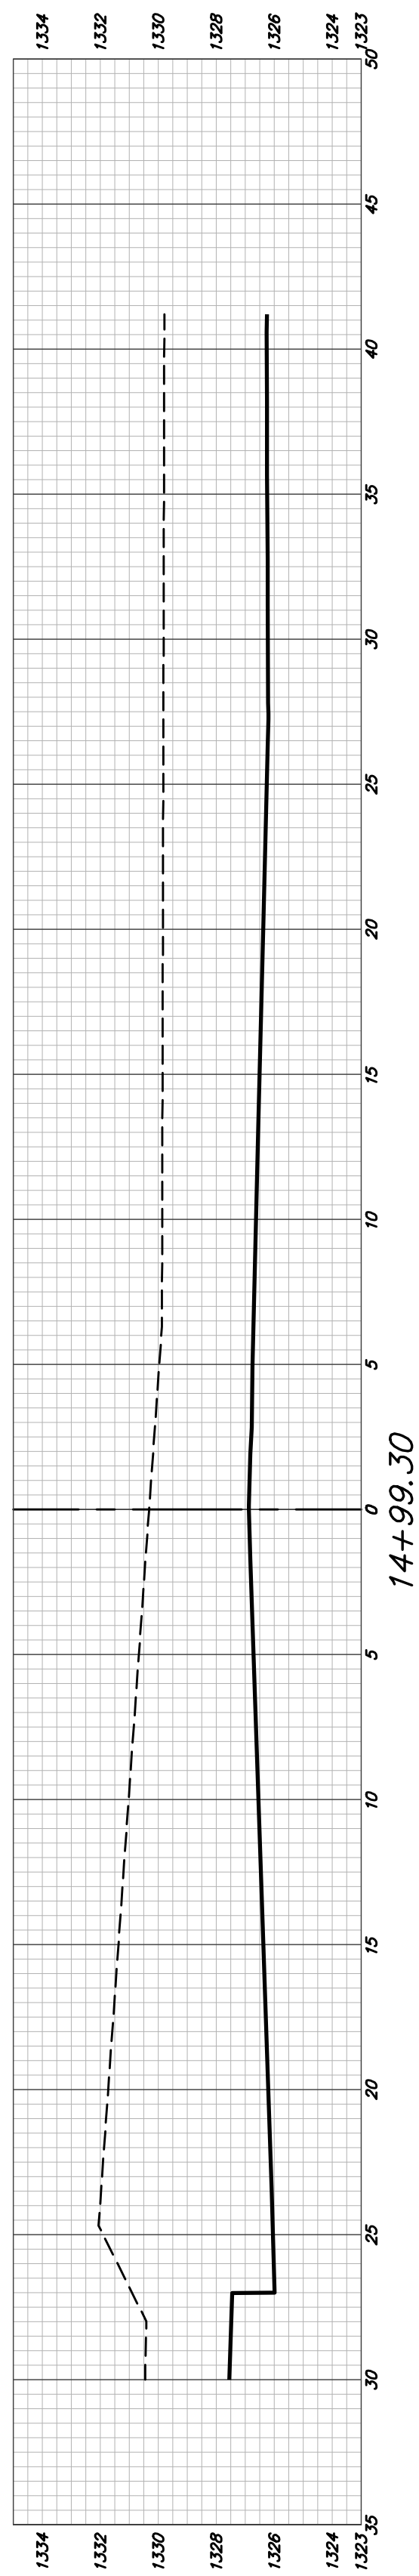
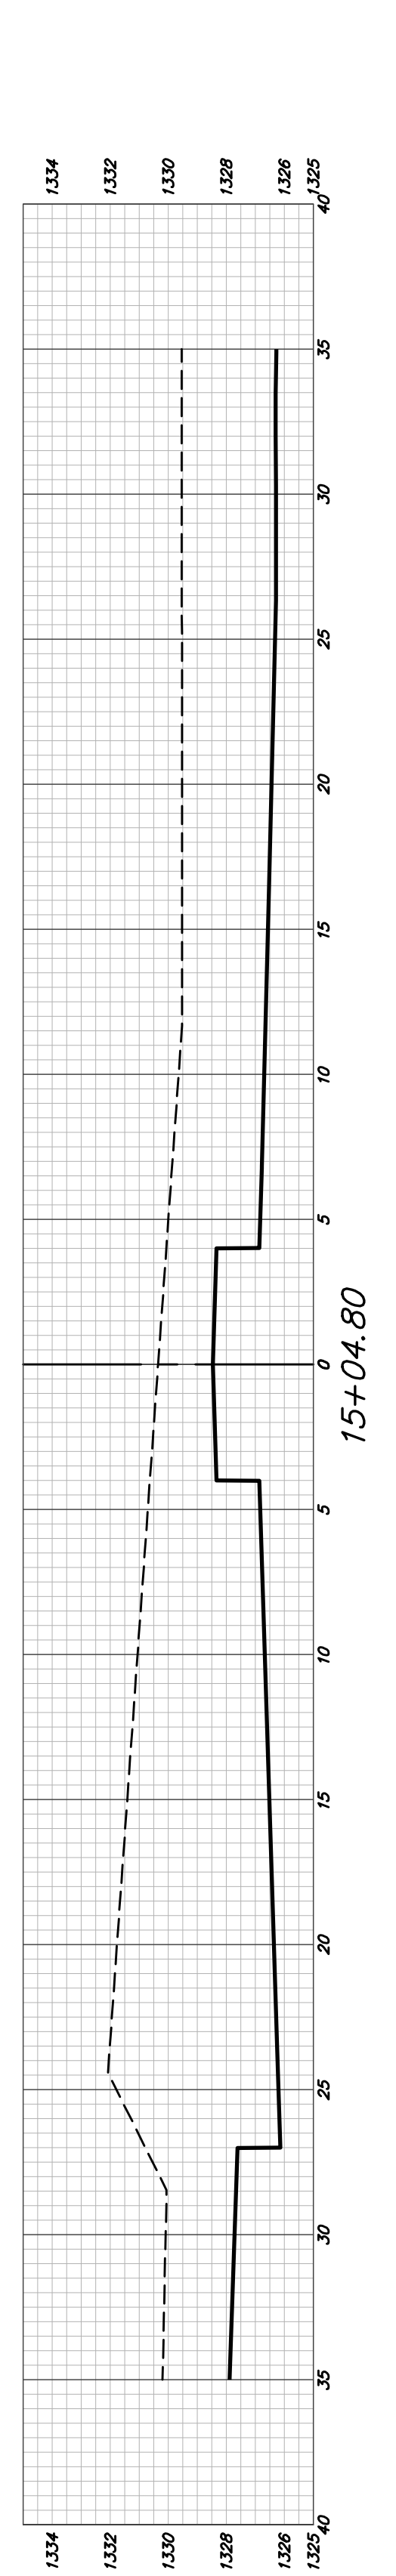
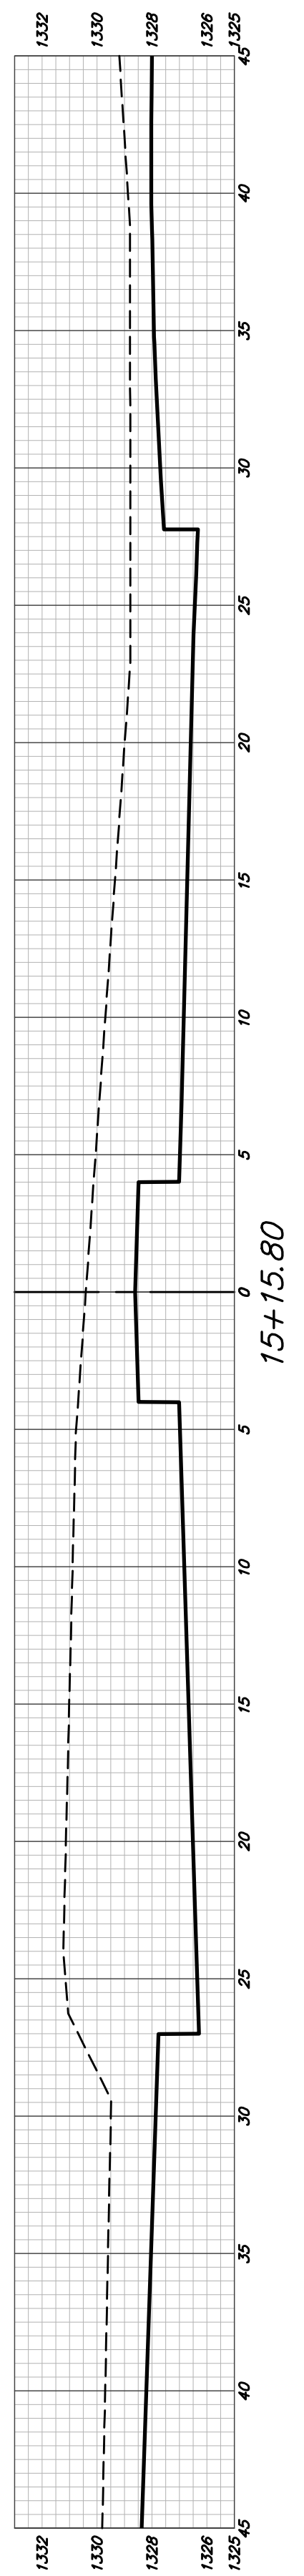


SEE SHEET 61 FOR CURTIS ST
EARTHWORK TOTALS

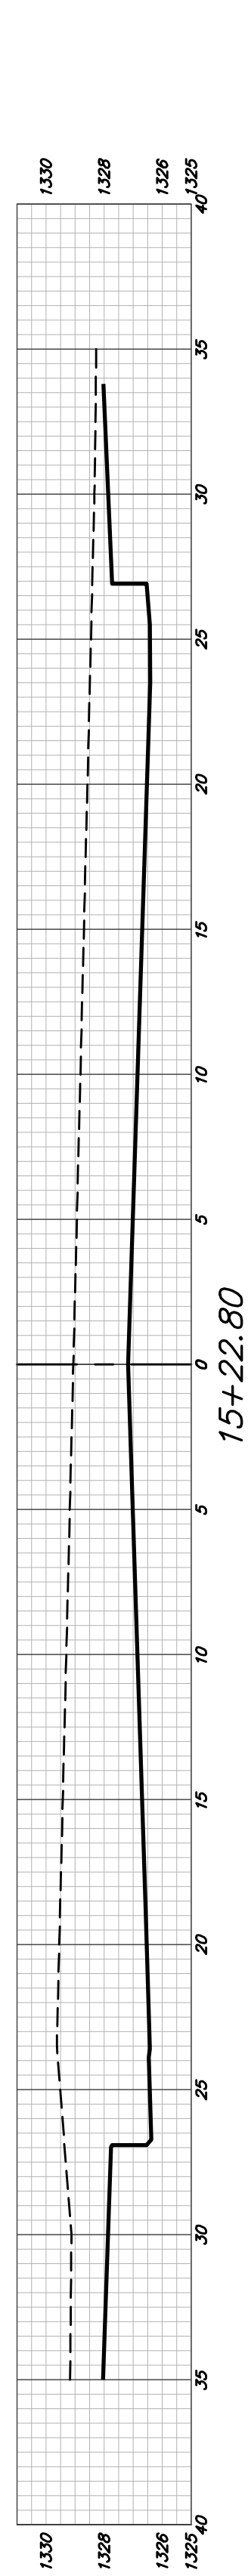

CURTIS ST