
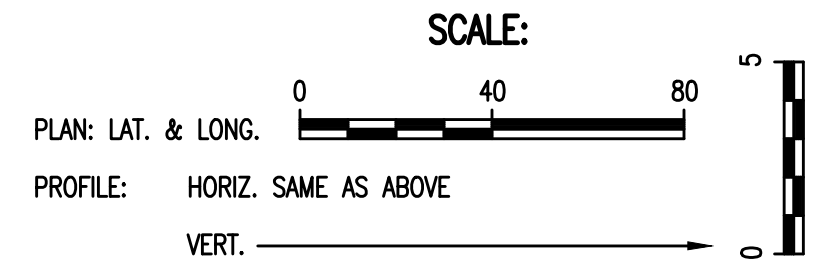


PLAN	CHECKED	DATE
	CHECKED	

PROFILE	CHECKED	DATE
	CHECKED	


Saved: 07-19-2016 10:33:49 AM by CSI
 Plot Scale 1:1 07-19-2016 5:25:52 PM by CSI
 U:\Wichita-Civil\2015\56311\001\Drawings\15631-001-C10 WATERLINE NO. 3

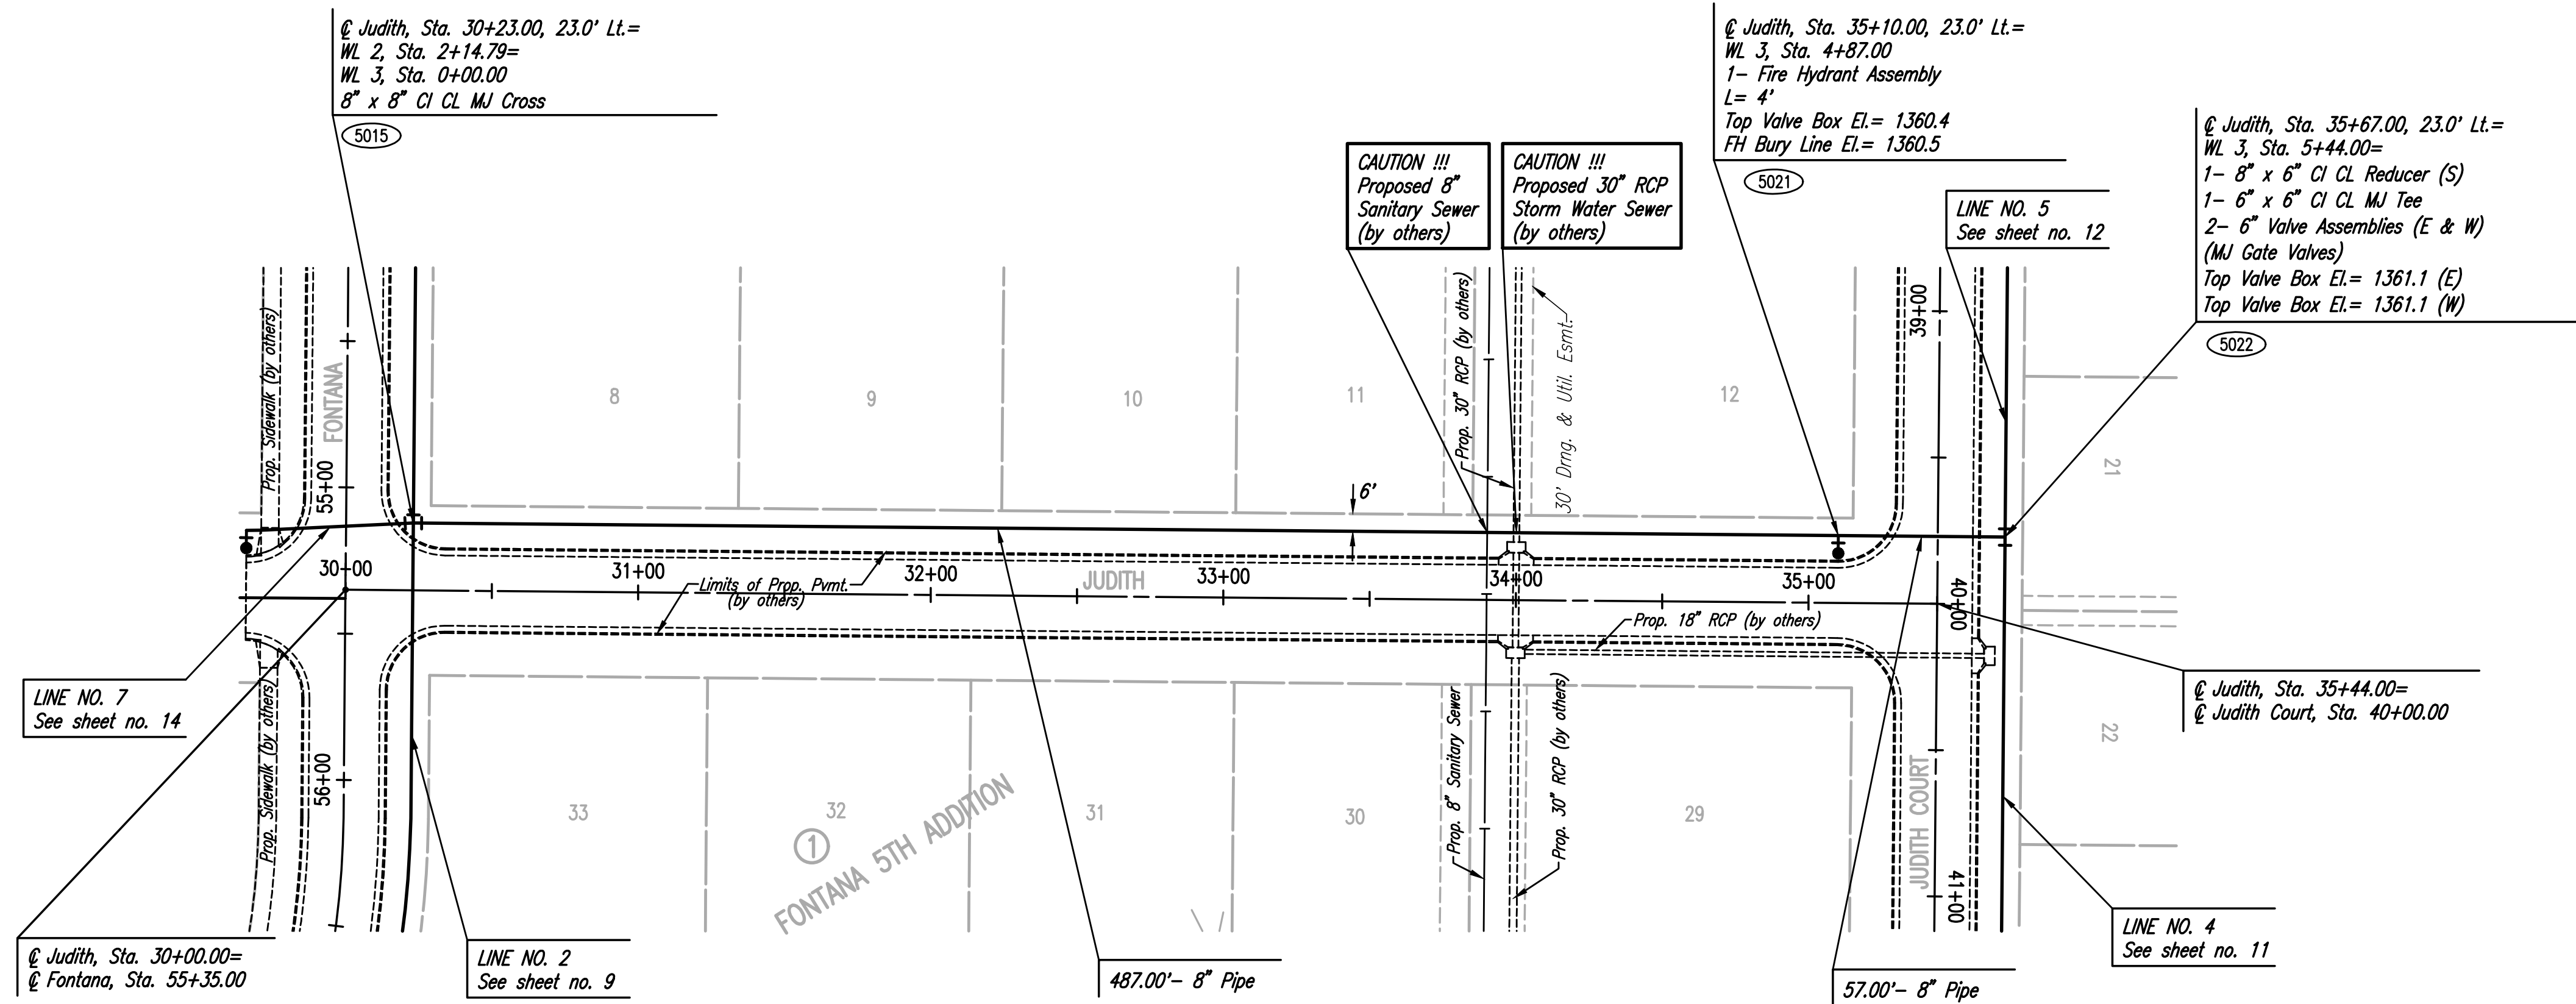

5000 - SEE SHEET NO. 5 FOR WATERLINE COORDINATES (TYP.)



WATERLINE NO. 3

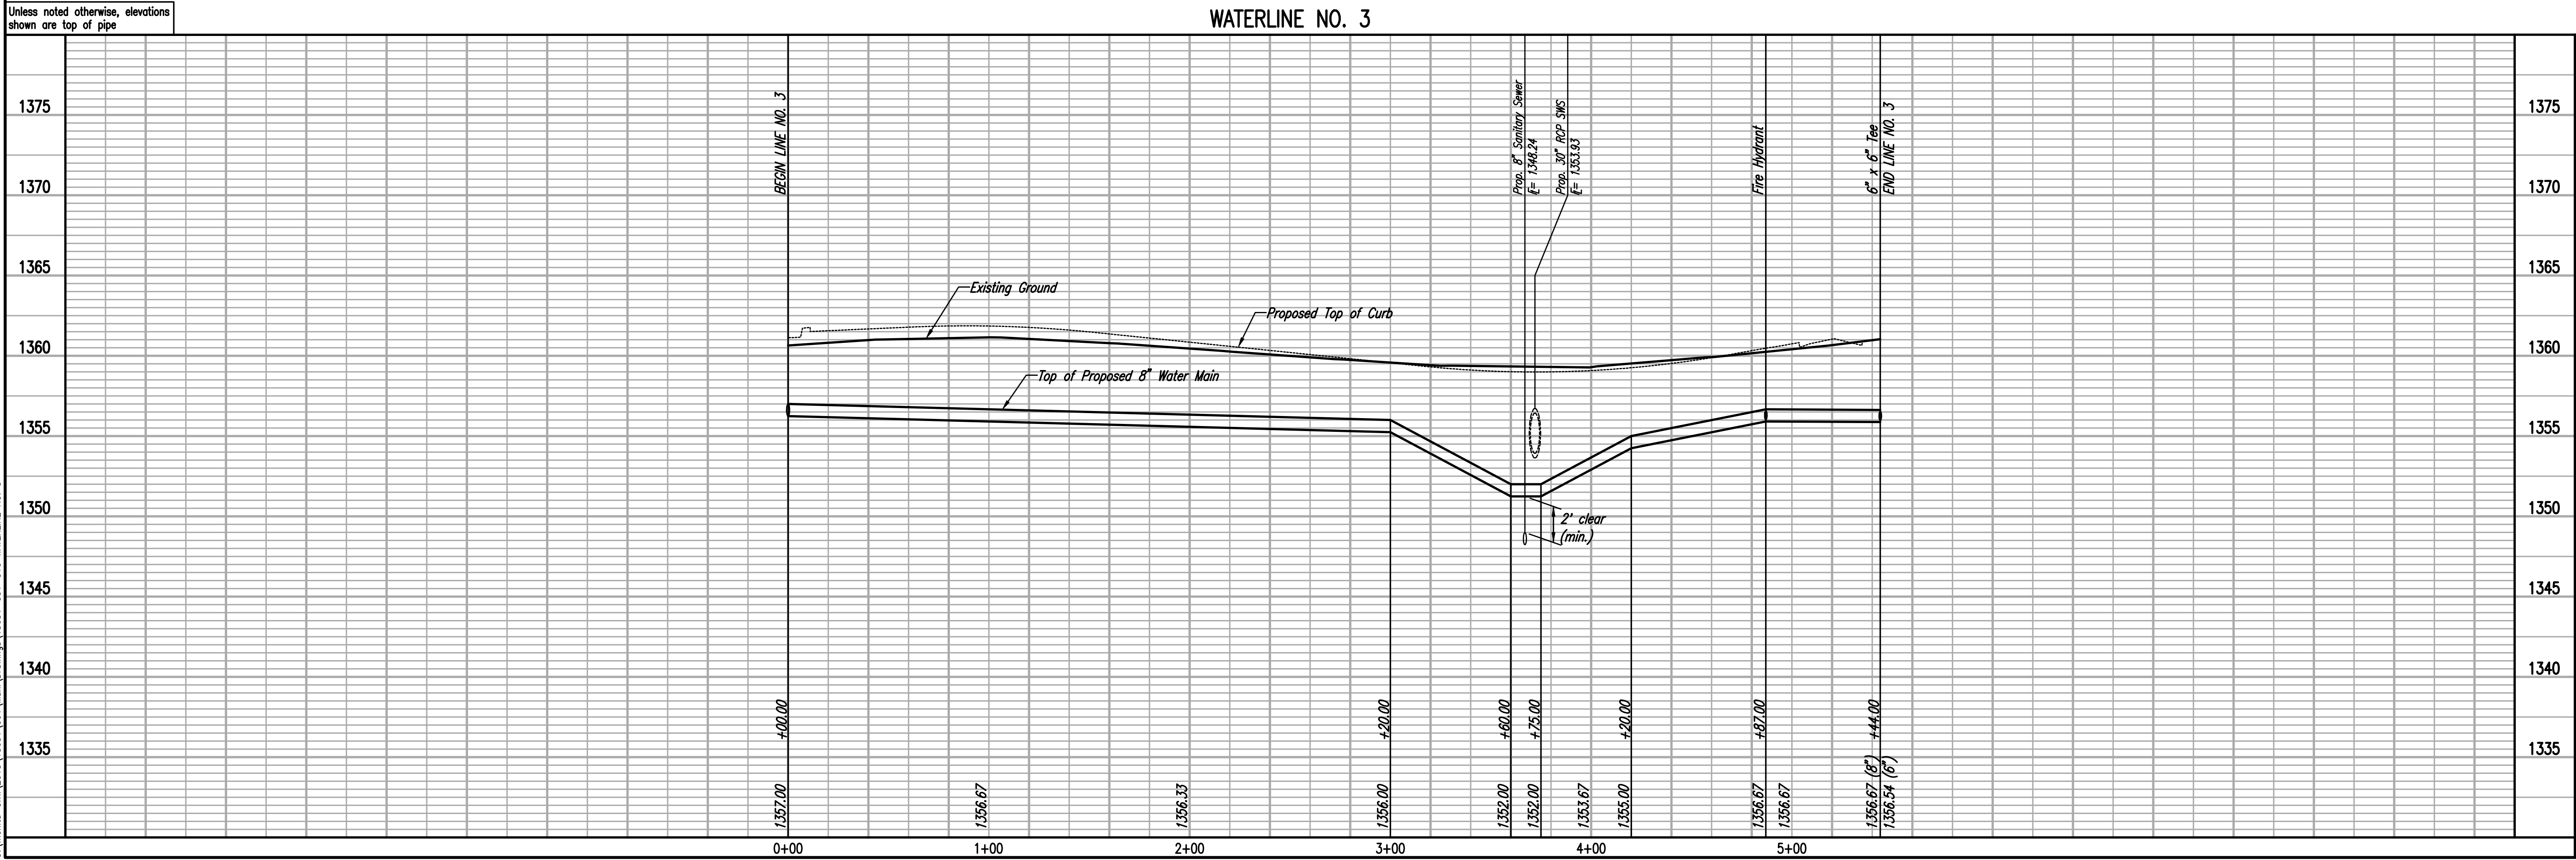

DESIGNED BY: MDK, SAD
 DRAWN BY: CSI, KTD

Job No. 35-15631-001-0042
 Date September 2015

PROFESSIONAL ENGINEERING CONSULTANTS P.A.
 303 SOUTH TOPEKA WICHITA, KS 67202
 316-262-2691 www.pec1.com

FONTANA 5TH - PHASE 1
 WATERLINE IMPROVEMENTS
 WATERLINE NO. 3

GARY JANZEN, P.E. - CITY ENGINEER
 CITY OF WICHITA PROJECT NO. 448-90427

Sheet 10 of 18