
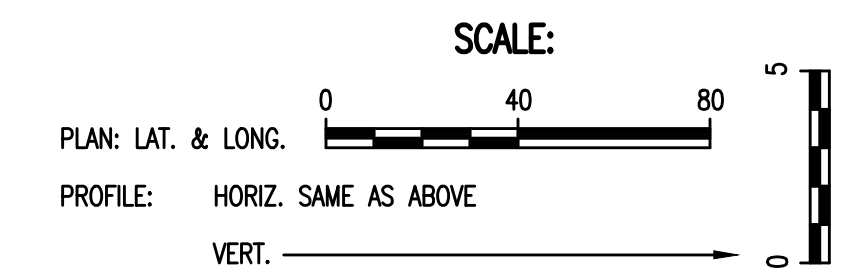


| | | |
|------|---------|------|
| PLAN | CHECKED | DATE |
| | CHECKED | |
| | | |
| | | |


| | | |
|---------|---------|------|
| PROFILE | CHECKED | DATE |
| | CHECKED | |
| | | |
| | | |

Saved: 03-17-2016 10:33:54 AM by KURTIS DEKAT
 Plot Scale: 1" = 10'-0" (19-2016 5:26:19 PM by KURTIS DEKAT)
 U:\Wichita-Civil\2015\5631\001\Drawings\5631-001-C11 WATERLINE NO. 4

Unless noted otherwise, elevations shown are top of pipe

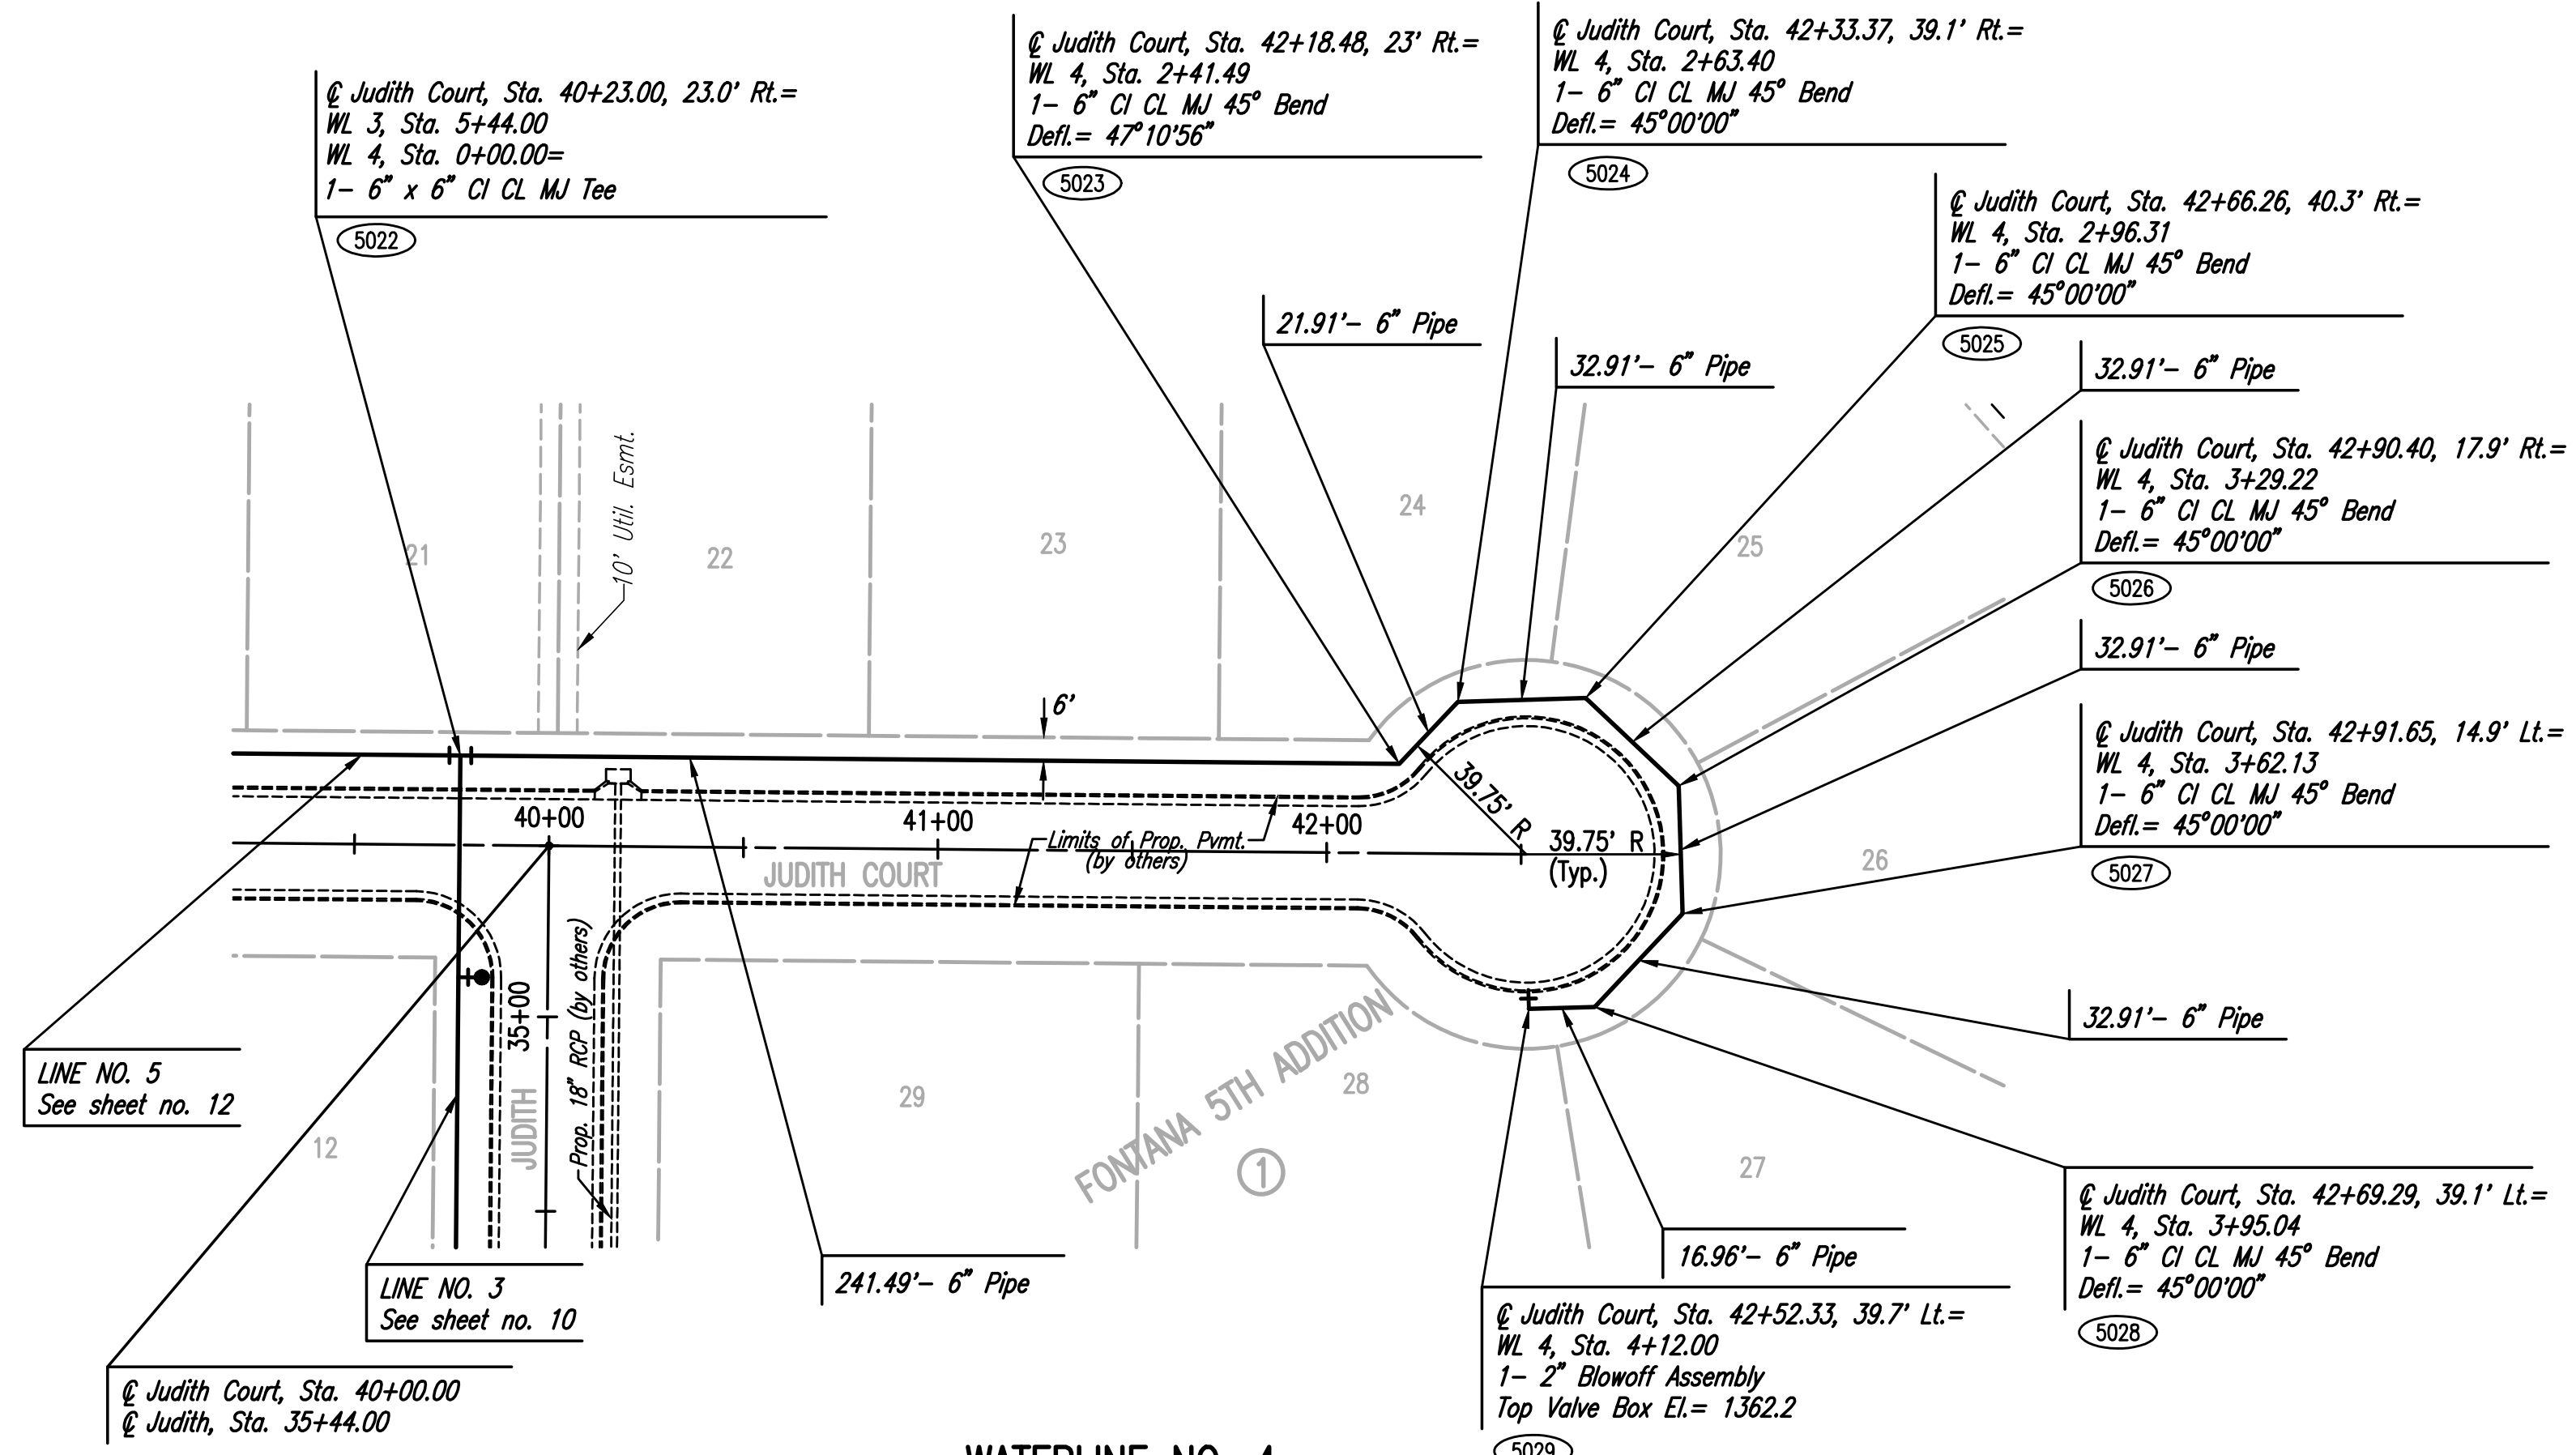

5000 - SEE SHEET NO. 5 FOR WATERLINE COORDINATES (TYP.)

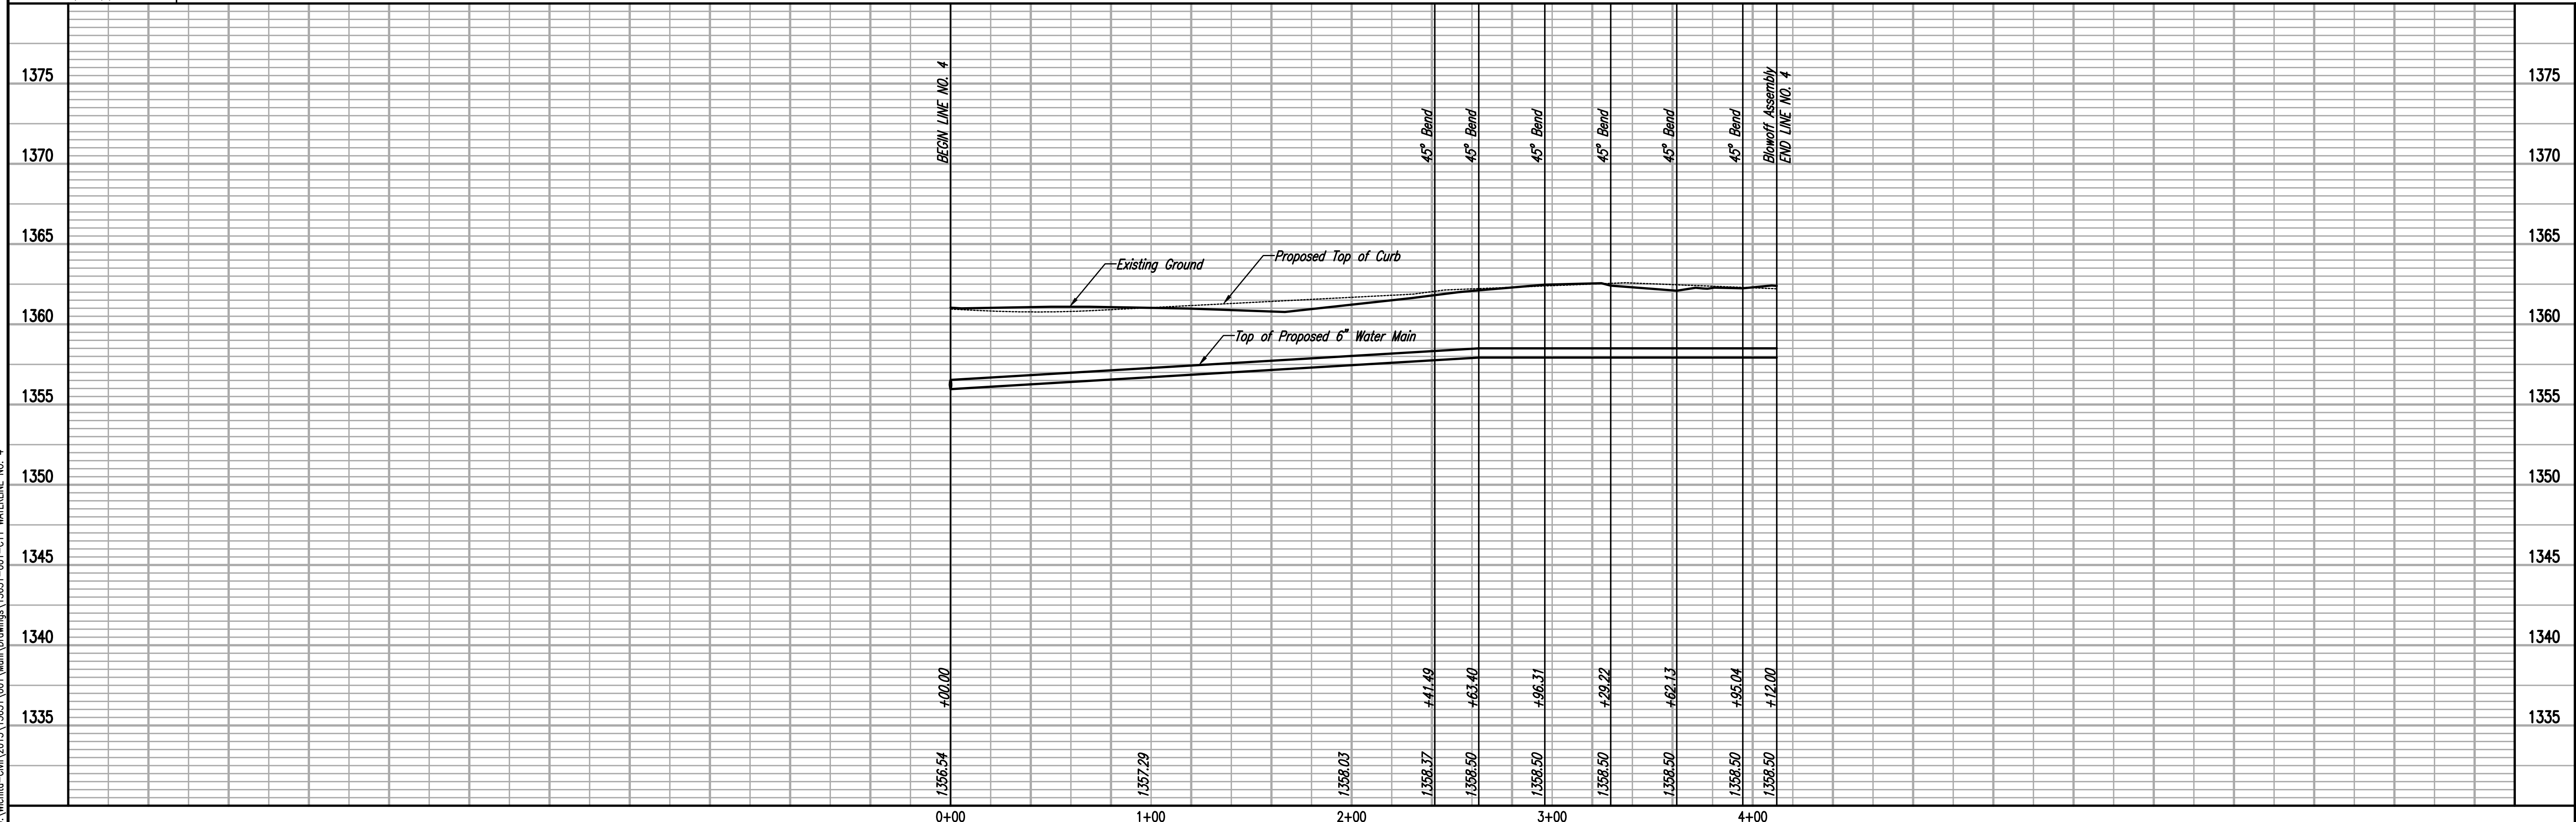

PEC
 PROFESSIONAL ENGINEERING CONSULTANTS P.A.
 303 SOUTH TOPEKA WICHITA, KS 67202
 316-262-2691 www.pec1.com

Job No. 35-15631-001-0042
 Date September 2015

Designed By MDK, SAD
 Drawn By CSL, KTD

Fontana 5th - Phase 1
 Waterline Improvements
 WATERLINE NO. 4

GARY JANZEN, P.E. - CITY ENGINEER
 CITY OF WICHITA PROJECT NO. 448-90427

Sheet 11 of 18