
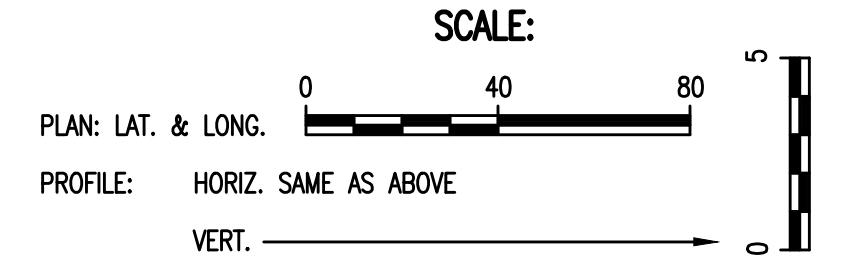


PLAN	CHECKED	BY	DATE
	CHECKED		

PROFILE	CHECKED	BY	DATE
	CHECKED		

Saved: 03-17-2016 10:36:08 AM by KURTIS DEKAT
 Plot Scale: 1" = 10'-0" (Horizontal) 1" = 4'-0" (Vertical)
 U:\Projects\Civil\2015\5631\001\Drawings\15631-001-C12 WATERLINE NO. 5


Unless noted otherwise, elevations shown are top of pipe

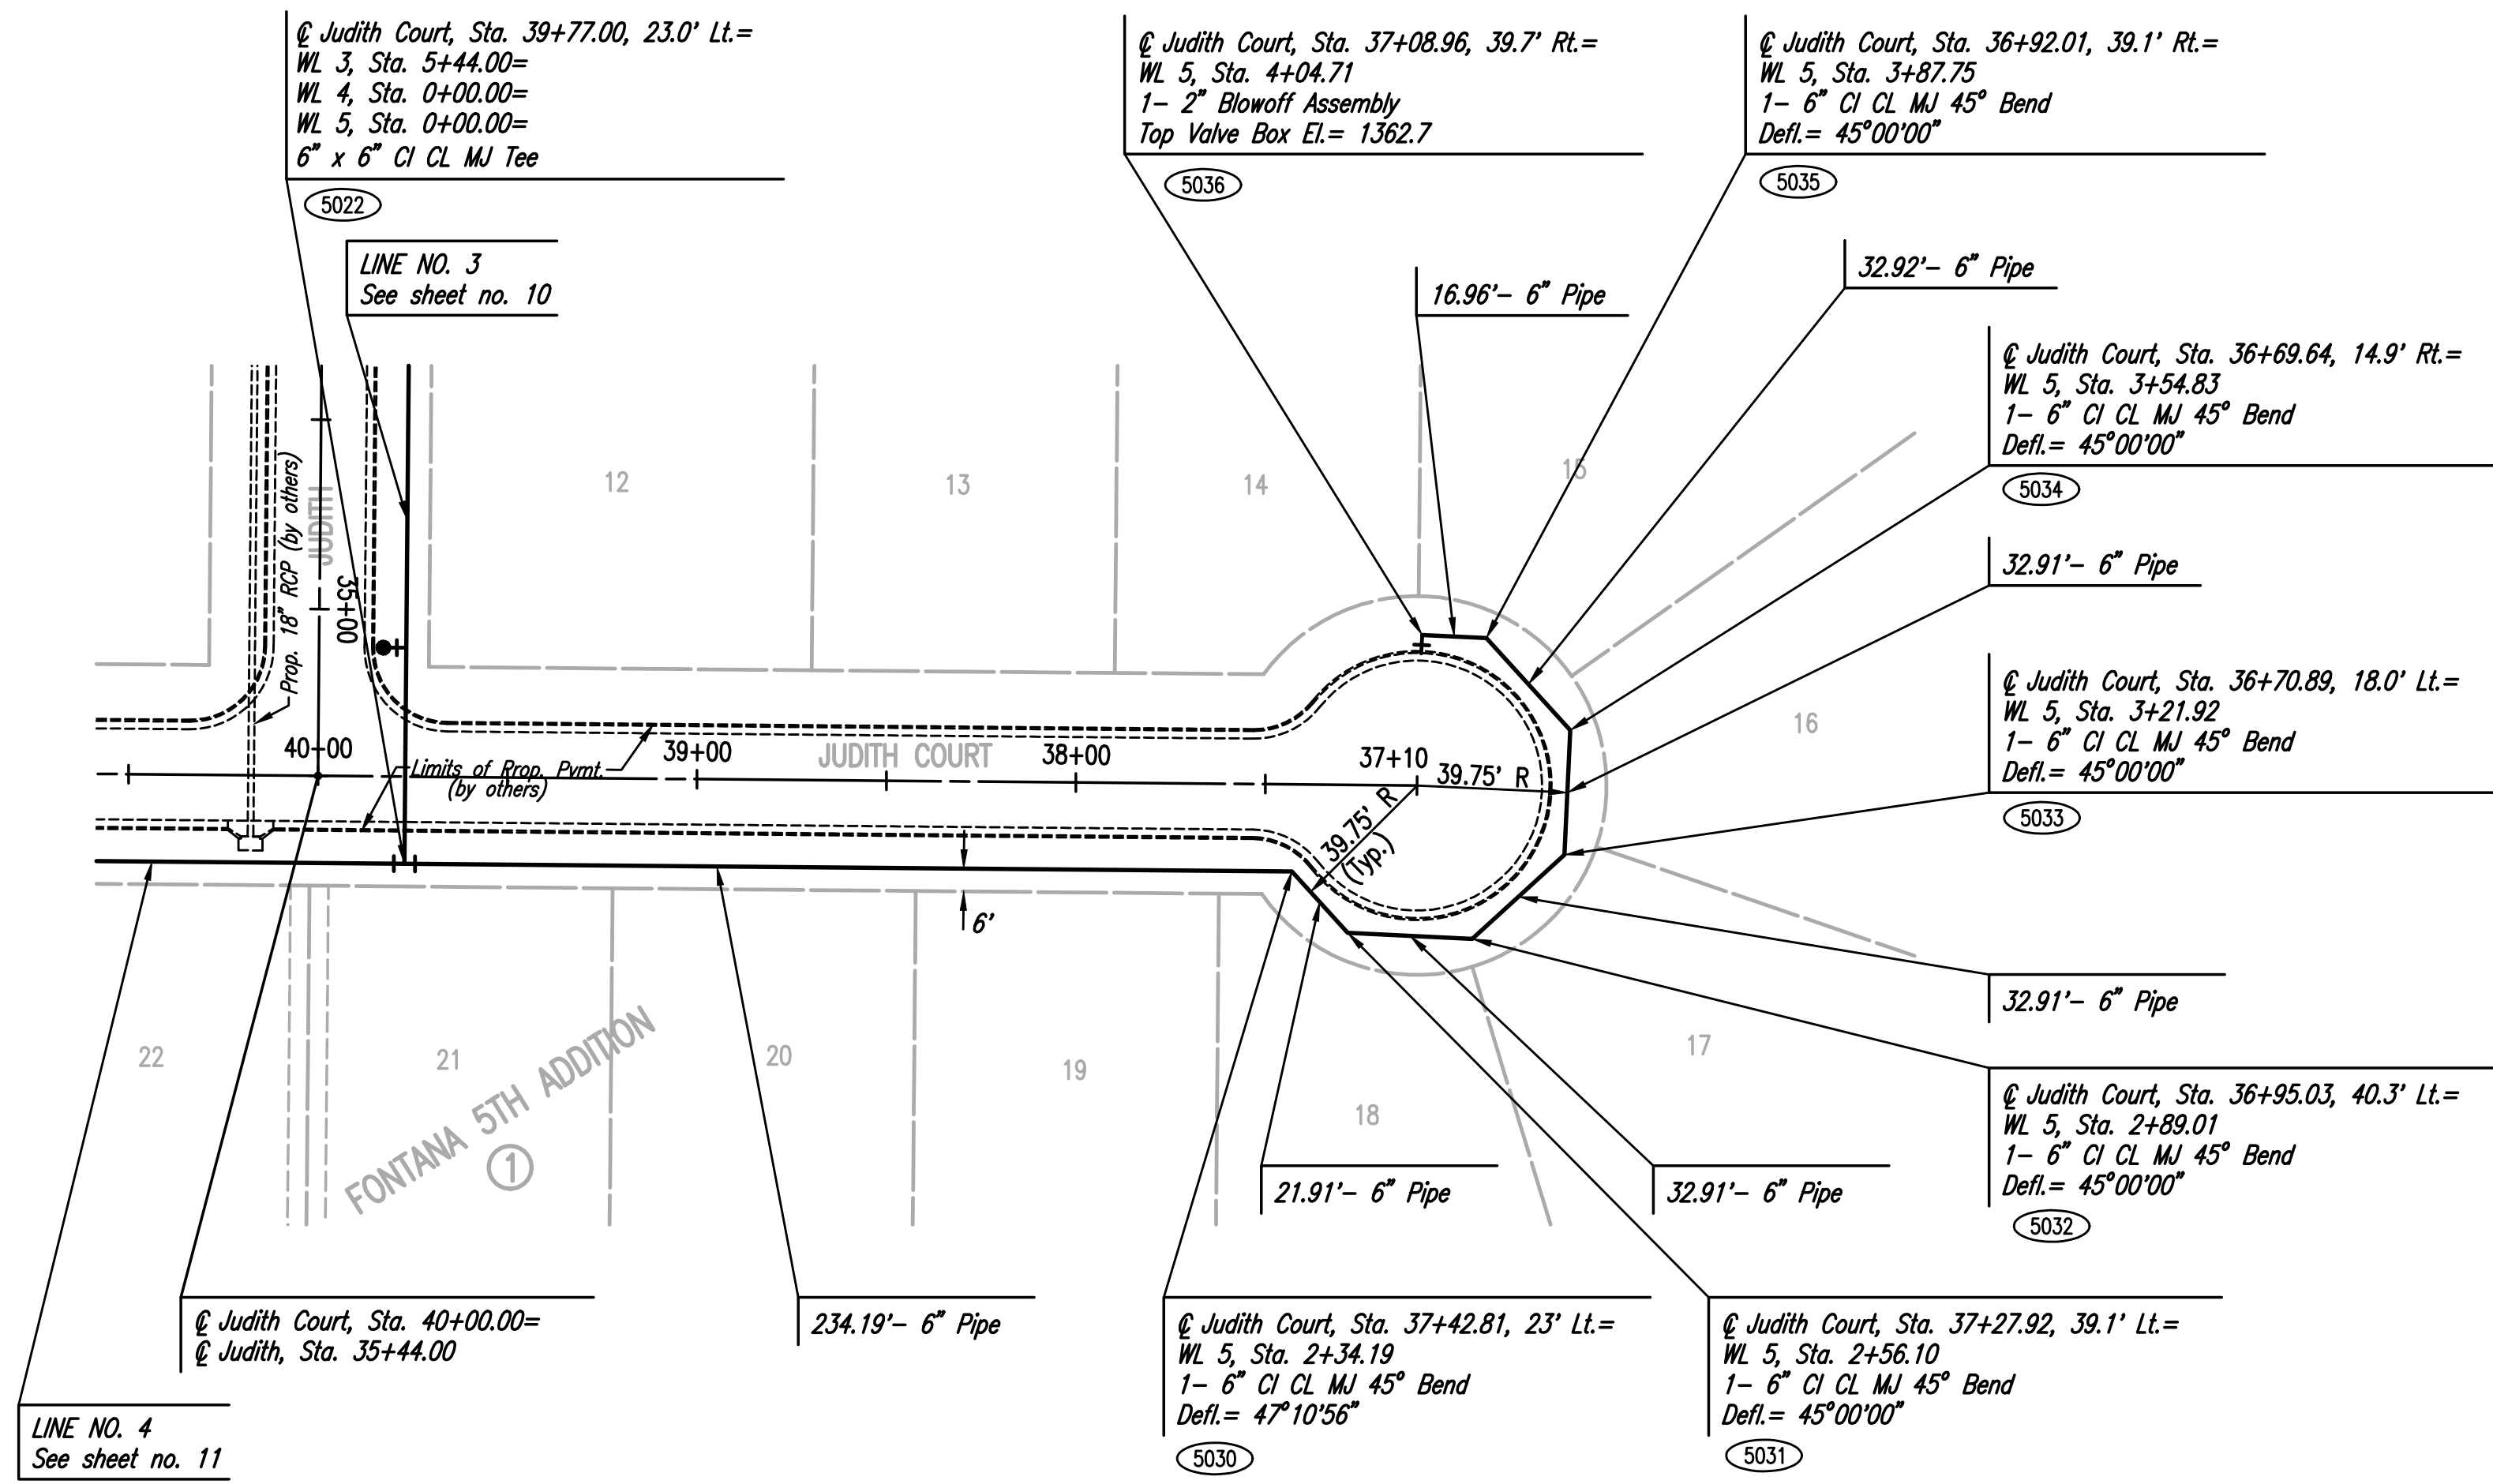

5000 - SEE SHEET NO. 5 FOR WATERLINE COORDINATES (TYP.)



WATERLINE NO. 5

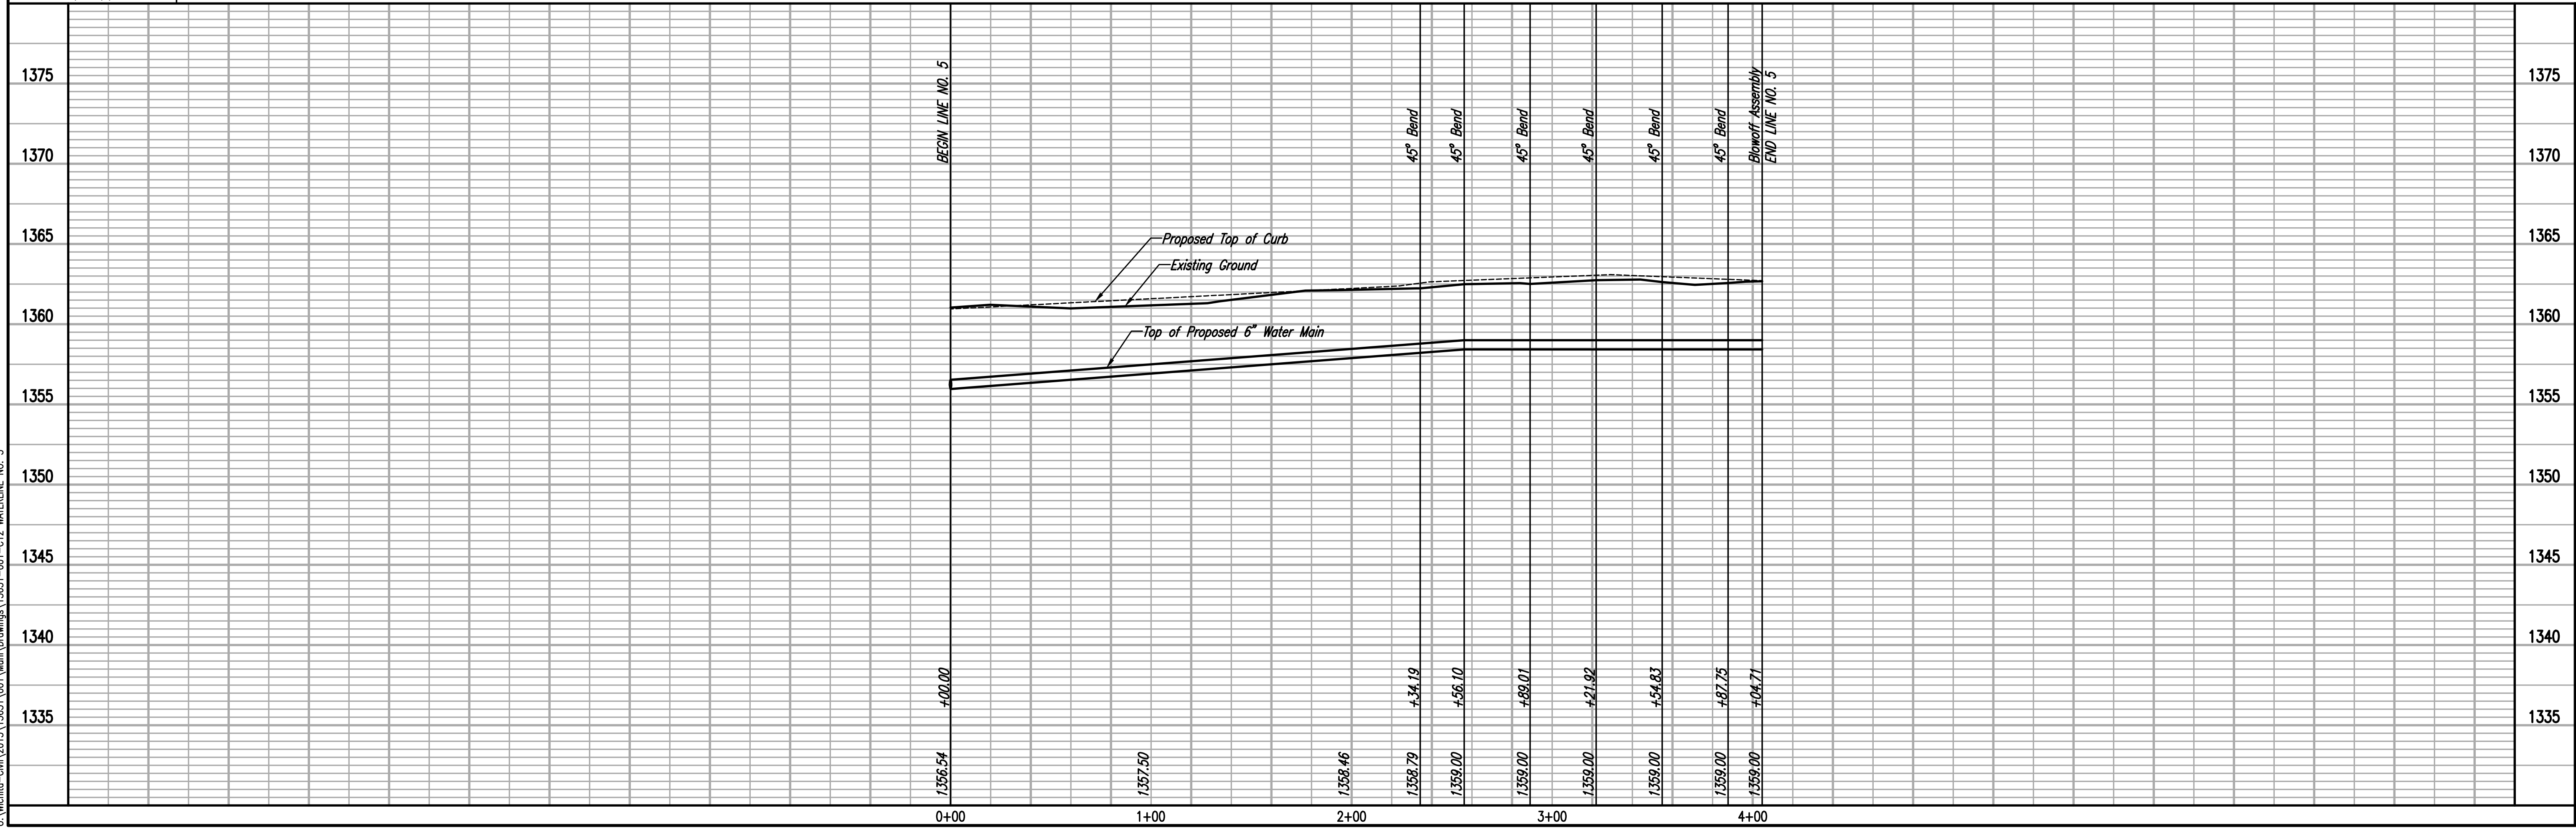

Fontana 5th - Phase 1
 WATERLINE IMPROVEMENTS
 WATERLINE NO. 5

PROFESSIONAL ENGINEERING CONSULTANTS P.A.
 303 SOUTH TOPEKA WICHITA, KS 67202
 316-262-2691 www.pec1.com

Designed By: MDK, SAD
 Drawn By: CSL, KTD

Job No.: 35-15631-001-0042
 Date: September 2015

GARY JANZEN, P.E. - CITY ENGINEER
 CITY OF WICHITA PROJECT NO. 448-90427

Sheet 12 of 18